

PART OF SEC. 16, T.5N., R.1W., S.L.B. & M.

AMENDED PLAT OF

BEN LOMOND HEIGHTS

LOTS 30 - 45

IN SOUTH OGDEN CITY

TAXING UNIT: 27

SCALE 1" = 60'

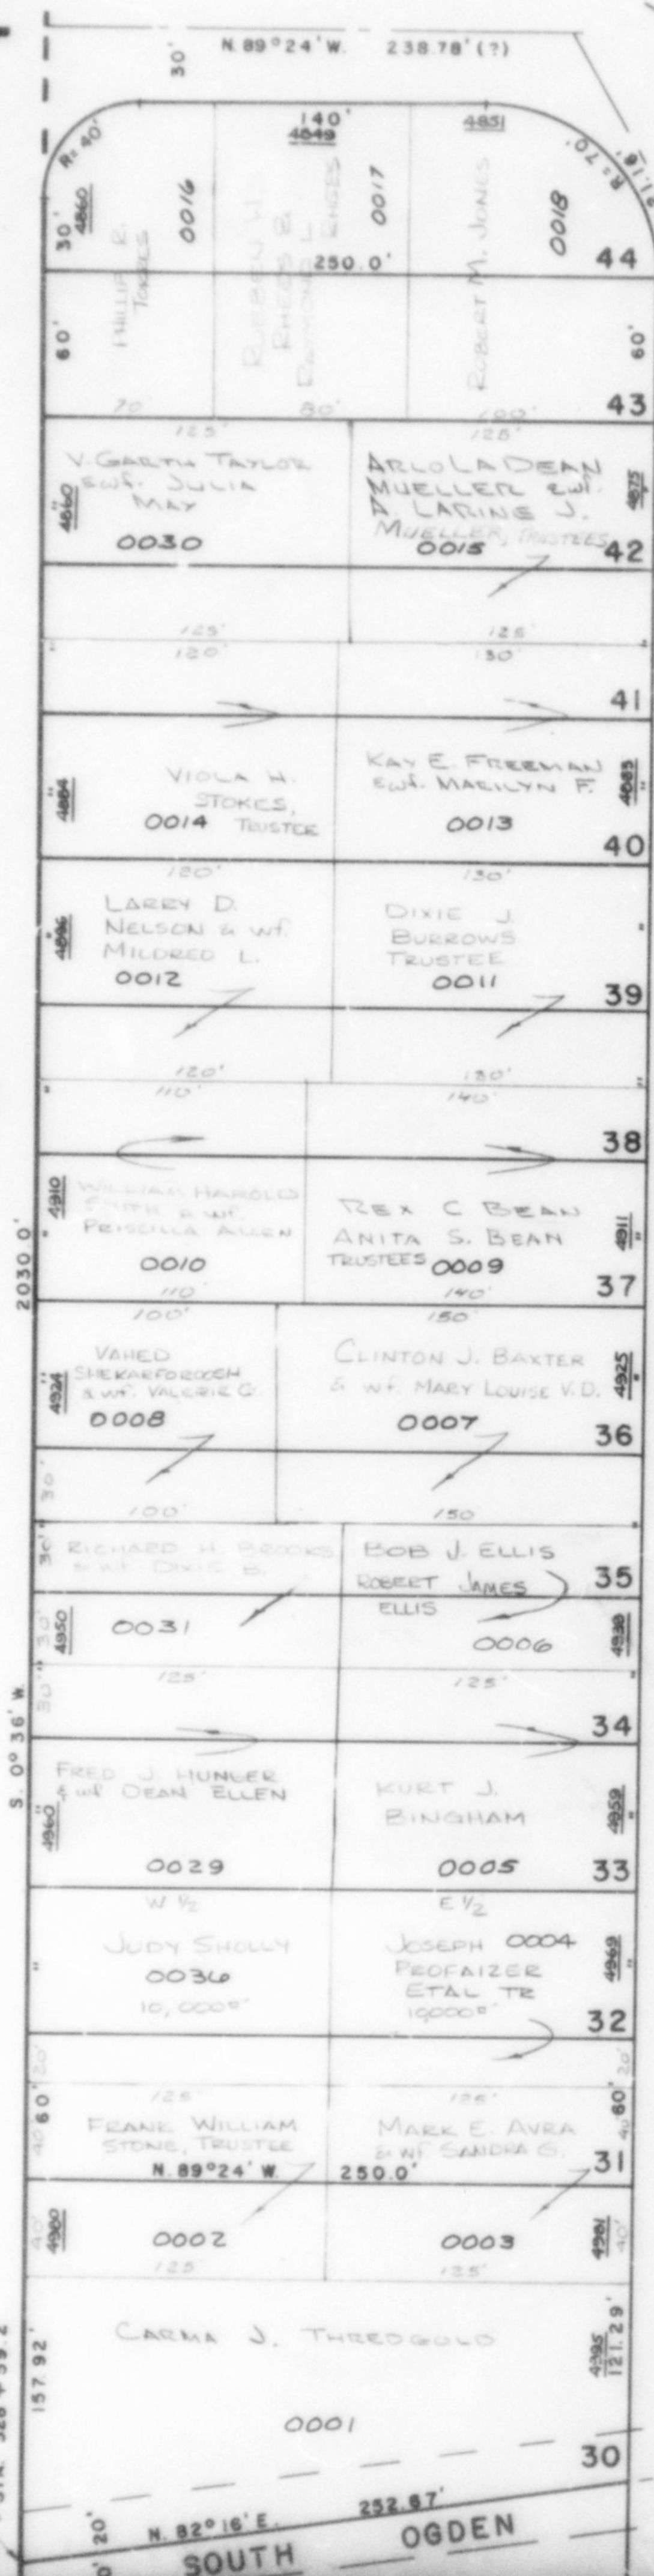
PREFIX: 07-019

SEE PAGE 20

SEE PAGE 35

SEE
PAGE
51

7

E. CANAL
STA. 328 + 59.2

BEN LOMOND AVENUE

THOMAS A. MALLOY & MILDRED C.

0019

VAL D. HALE & KAY J. HALE, TRUSTEES

0020

OTTO PORTER & RUTH G. PORTER, TRUSTEES

0021

HAROLD & E. BRAGONJE, ILLA S. BRAGONJE, TRUSTEES

0022

DONALD WINTLE & LAREEN B. WINTLE, TRUSTEES

0023

GLENN R. STEFFEN & ELAINE C.

0024

CHARLES W. HILL & ZELMA M. HILL, AS TRUSTEES

0025

DONALD BEENT OLSEN & Wf. LINDA L.

0028

MARILYN R. BENTLEY

0027

GREGORY D. STIMPSON & Wf. CHRISTINE K.

0034

HIGHLINE CANAL

SEE PAGE 18

W.F.J. 9-71