

PART OF SEC. 16, T.5N., R.1W., S.L.B.&M.
 AMENDED PLAT OF
 BEN LOMOND HEIGHTS

TAXING UNIT: 27

LOT 62
 IN SOUTH OGDEN CITY
 SCALE: 1"=50'

SEE PAGE 23

63

COUNTY OF WEBER
 070220012

N 89°25'W 433.35'
 212' 198'±

STACEY BUXTON
 070220001

ANDREW D CHOFFEL
 & WF ALICHA M
 070220003

SEE PAGE 36

S 89°25'E 212' S 89°25' E 204'±

NICOLE J BERTHELEMY
 UNDER TRUST AGRMT 17 OCT 2013
 070220002

SHANA KAUFMAN HESS
 070220004

S 89°25'E 212' 211.94'
 210'± 210.47'±

GERALD H & NANCY L
 COMER FAMILY TRUST
 070220008

ALLEN WALTON
 & wf LORI
 070220005

S 89°25'E 211.94' 172.92'
 216.6'±

COULTIN T PORTER
 070220006

WILLIAM HANSON
 070220007

FRANK G DOUGHERTY
 & WF JUNE
 070220009
 25,351 SQ. FT.


S 89°45'W 200'±
 MAX L MORRIS
 070220010

S 89°45'W 259.92'±
 SEE 070210001
 N 89°45'E 482.95'

SEE PAGE 21

61

FOR COMPLETE ENG. DATA SEE
 ORIGINAL DEDICATION PLAT IN
 BOOK 9, PAGE 49 OF RECORDS.

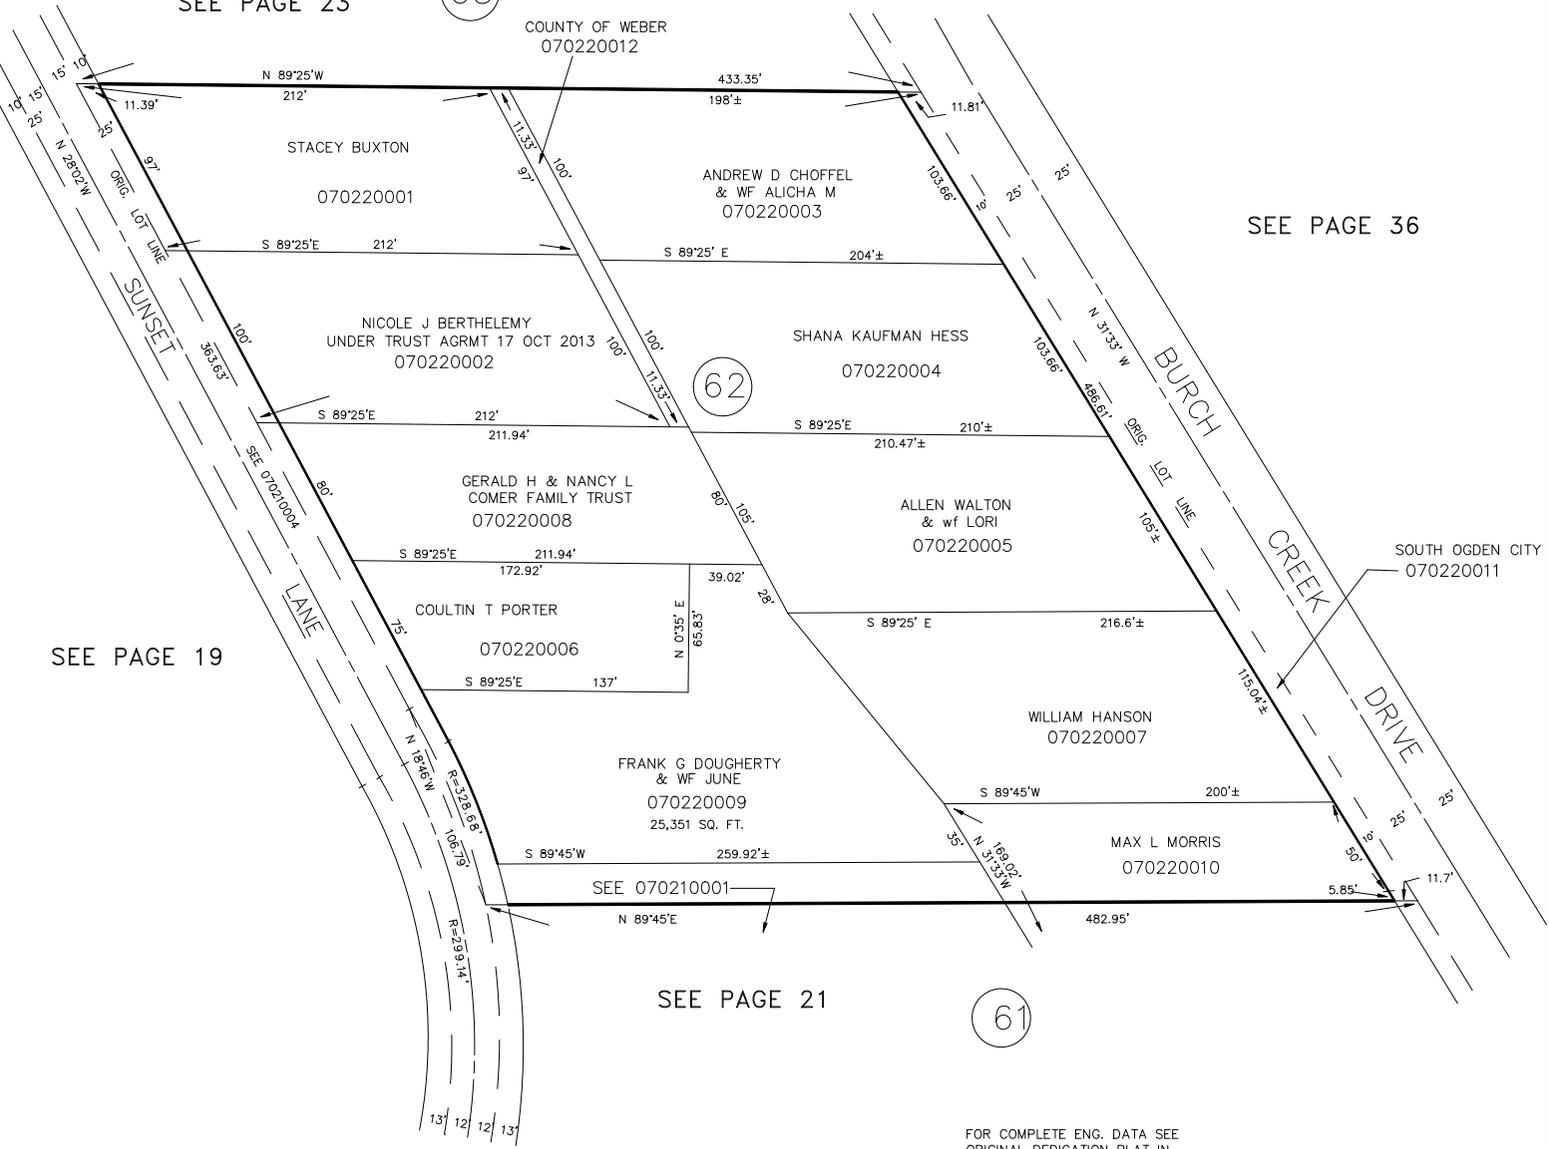

SEE PAGE 19

SOUTH OGDEN CITY
 070220011