

AMENDED PLAT OF BEN LOMOND HEIGHTS


LOTS 80-86

IN SOUTH OGDEN CITY

SCALE 1" = 100'

SEE PAGE 16

TAXING UNIT: 27

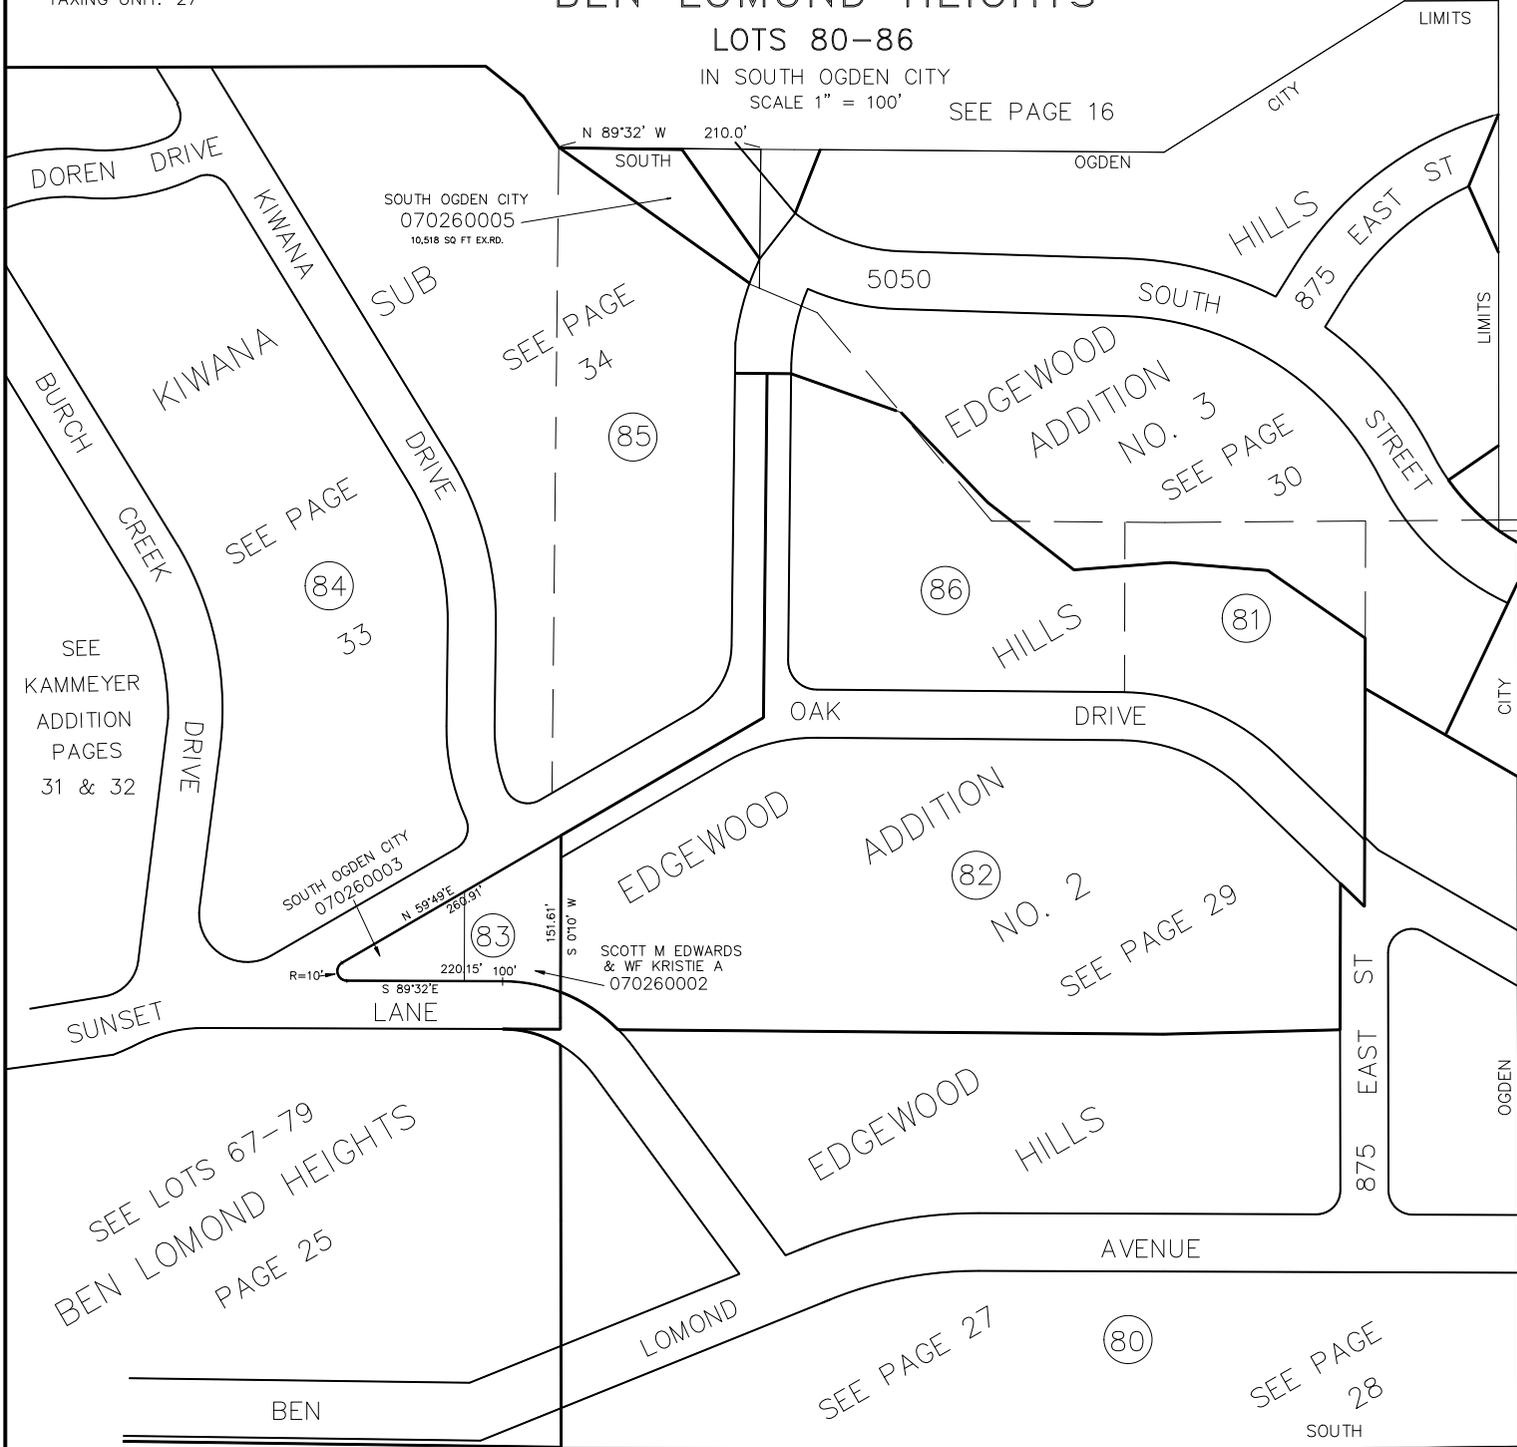

SEE
KAMMEYER
ADDITION
PAGES
31 & 32

SEE PAGE
(84)
33

SEE PAGE
34
(85)

EDGEWOOD
ADDITION
NO. 3
SEE PAGE
30
(86)

HILLS
(81)

EDGEWOOD
ADDITION
NO. 2
SEE PAGE 29
(82)

SCOTT M EDWARDS
& WF KRISTIE A
070260002

SEE LOTS 67-79
BEN LOMOND HEIGHTS
PAGE 25

SEE PAGE 27
(80)

SEE PAGE
28

SEE PAGE 15