


PART OF LOTS 79, 80 & 82
 AMENDED PLAT BEN LOMOND HEIGHTS
 EDGEWOOD HILLS
 LOTS 1-8 & 20-25
 IN SOUTH OGDEN CITY

TAXING UNIT: 27

SCALE: 1" = 50'

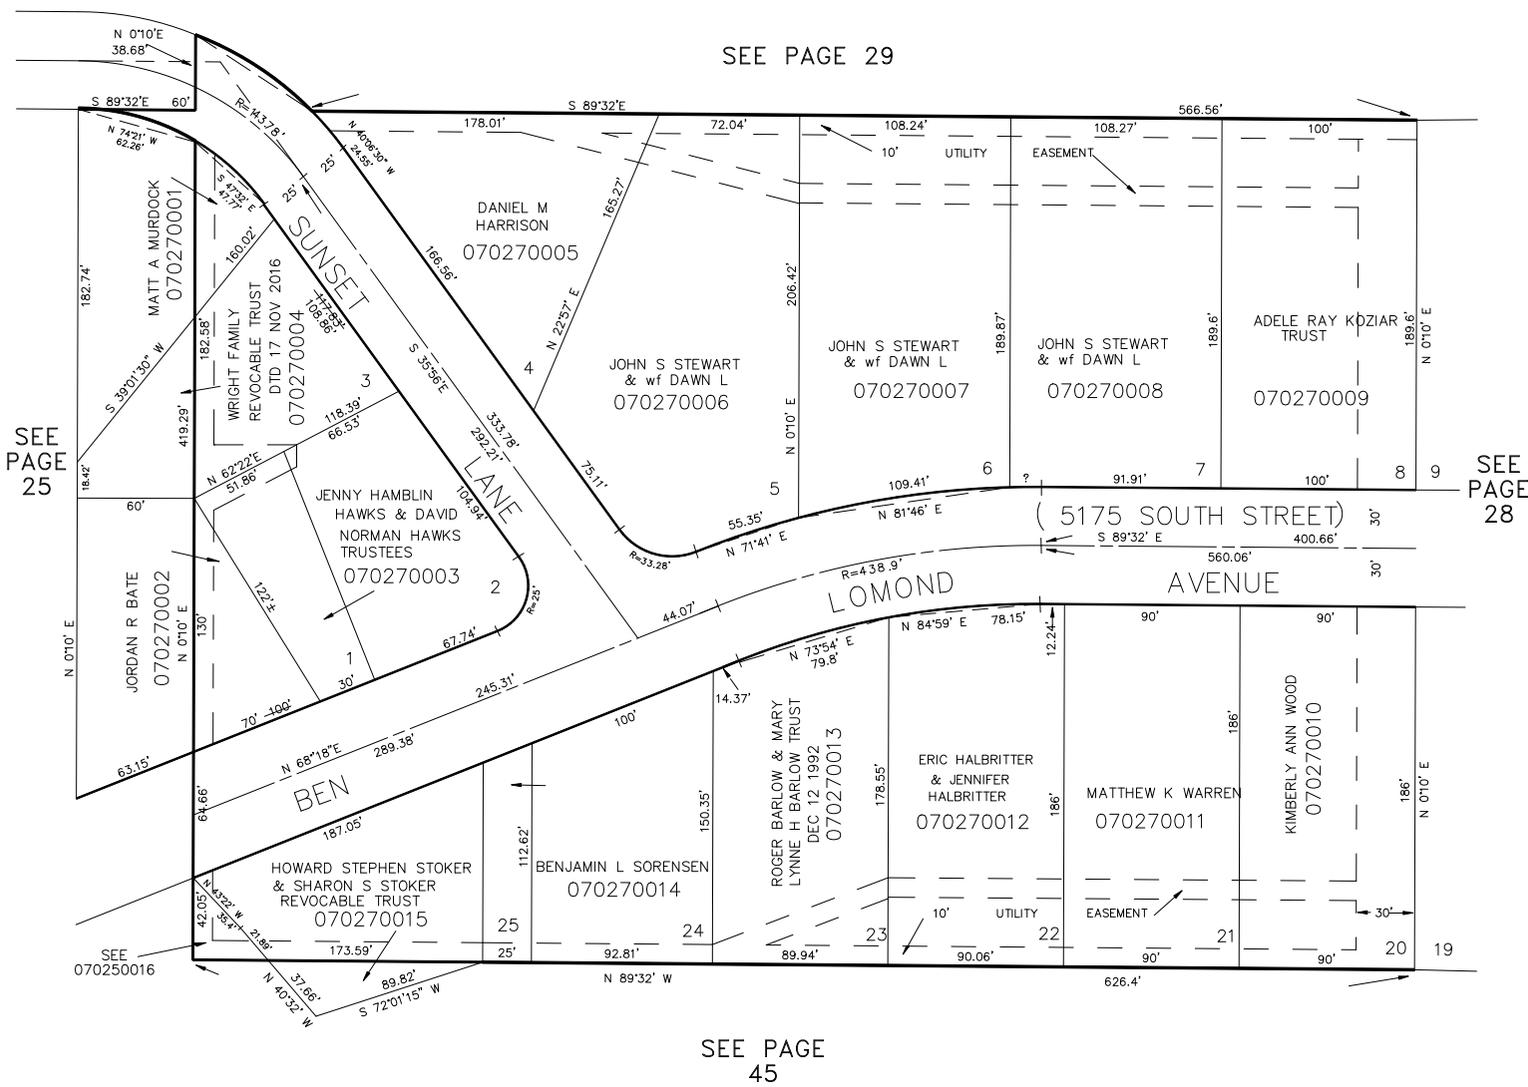

SEE PAGE 25

SEE PAGE 29

SEE PAGE 28

SEE PAGE 45

10' UTILITY & DRAINAGE EASEMENTS EACH
 SIDE OF PROPERTY LINES AS INDICATED BY
 DASHED LINES, EXCEPT AS OTHERWISE SHOWN.

FOR COMPLETE ENG DATA SEE
 ORIGINAL DEDICATION PLAT IN
 BOOK 10, PAGE 24 OF RECORDS.