

S.W. 1/4

37

SECTION 16, T. 5 N., R. 1 W., S. L. B. & M.

IN SOUTH OGDEN CITY & BURCH CREEK DISTRICT

TAXING UNIT : 23, 27

SCALE 1" = 200'

PREFIX : 07 - 037

SEE PAGE 17

AMENDED PLAT OF
BEN LOMOND HEIGHTS

EDGEWOOD HILLS
ADDITION

SEE

PAGE 25

SEE PAGE 27

SEE PAGES
17 & 25


U.S. 30 & 59
HIGHWAY

SEE PAGES
45 & 46

HOLROYD DRIVE

CHAMBERS
ST.

SEE
PAGE
47

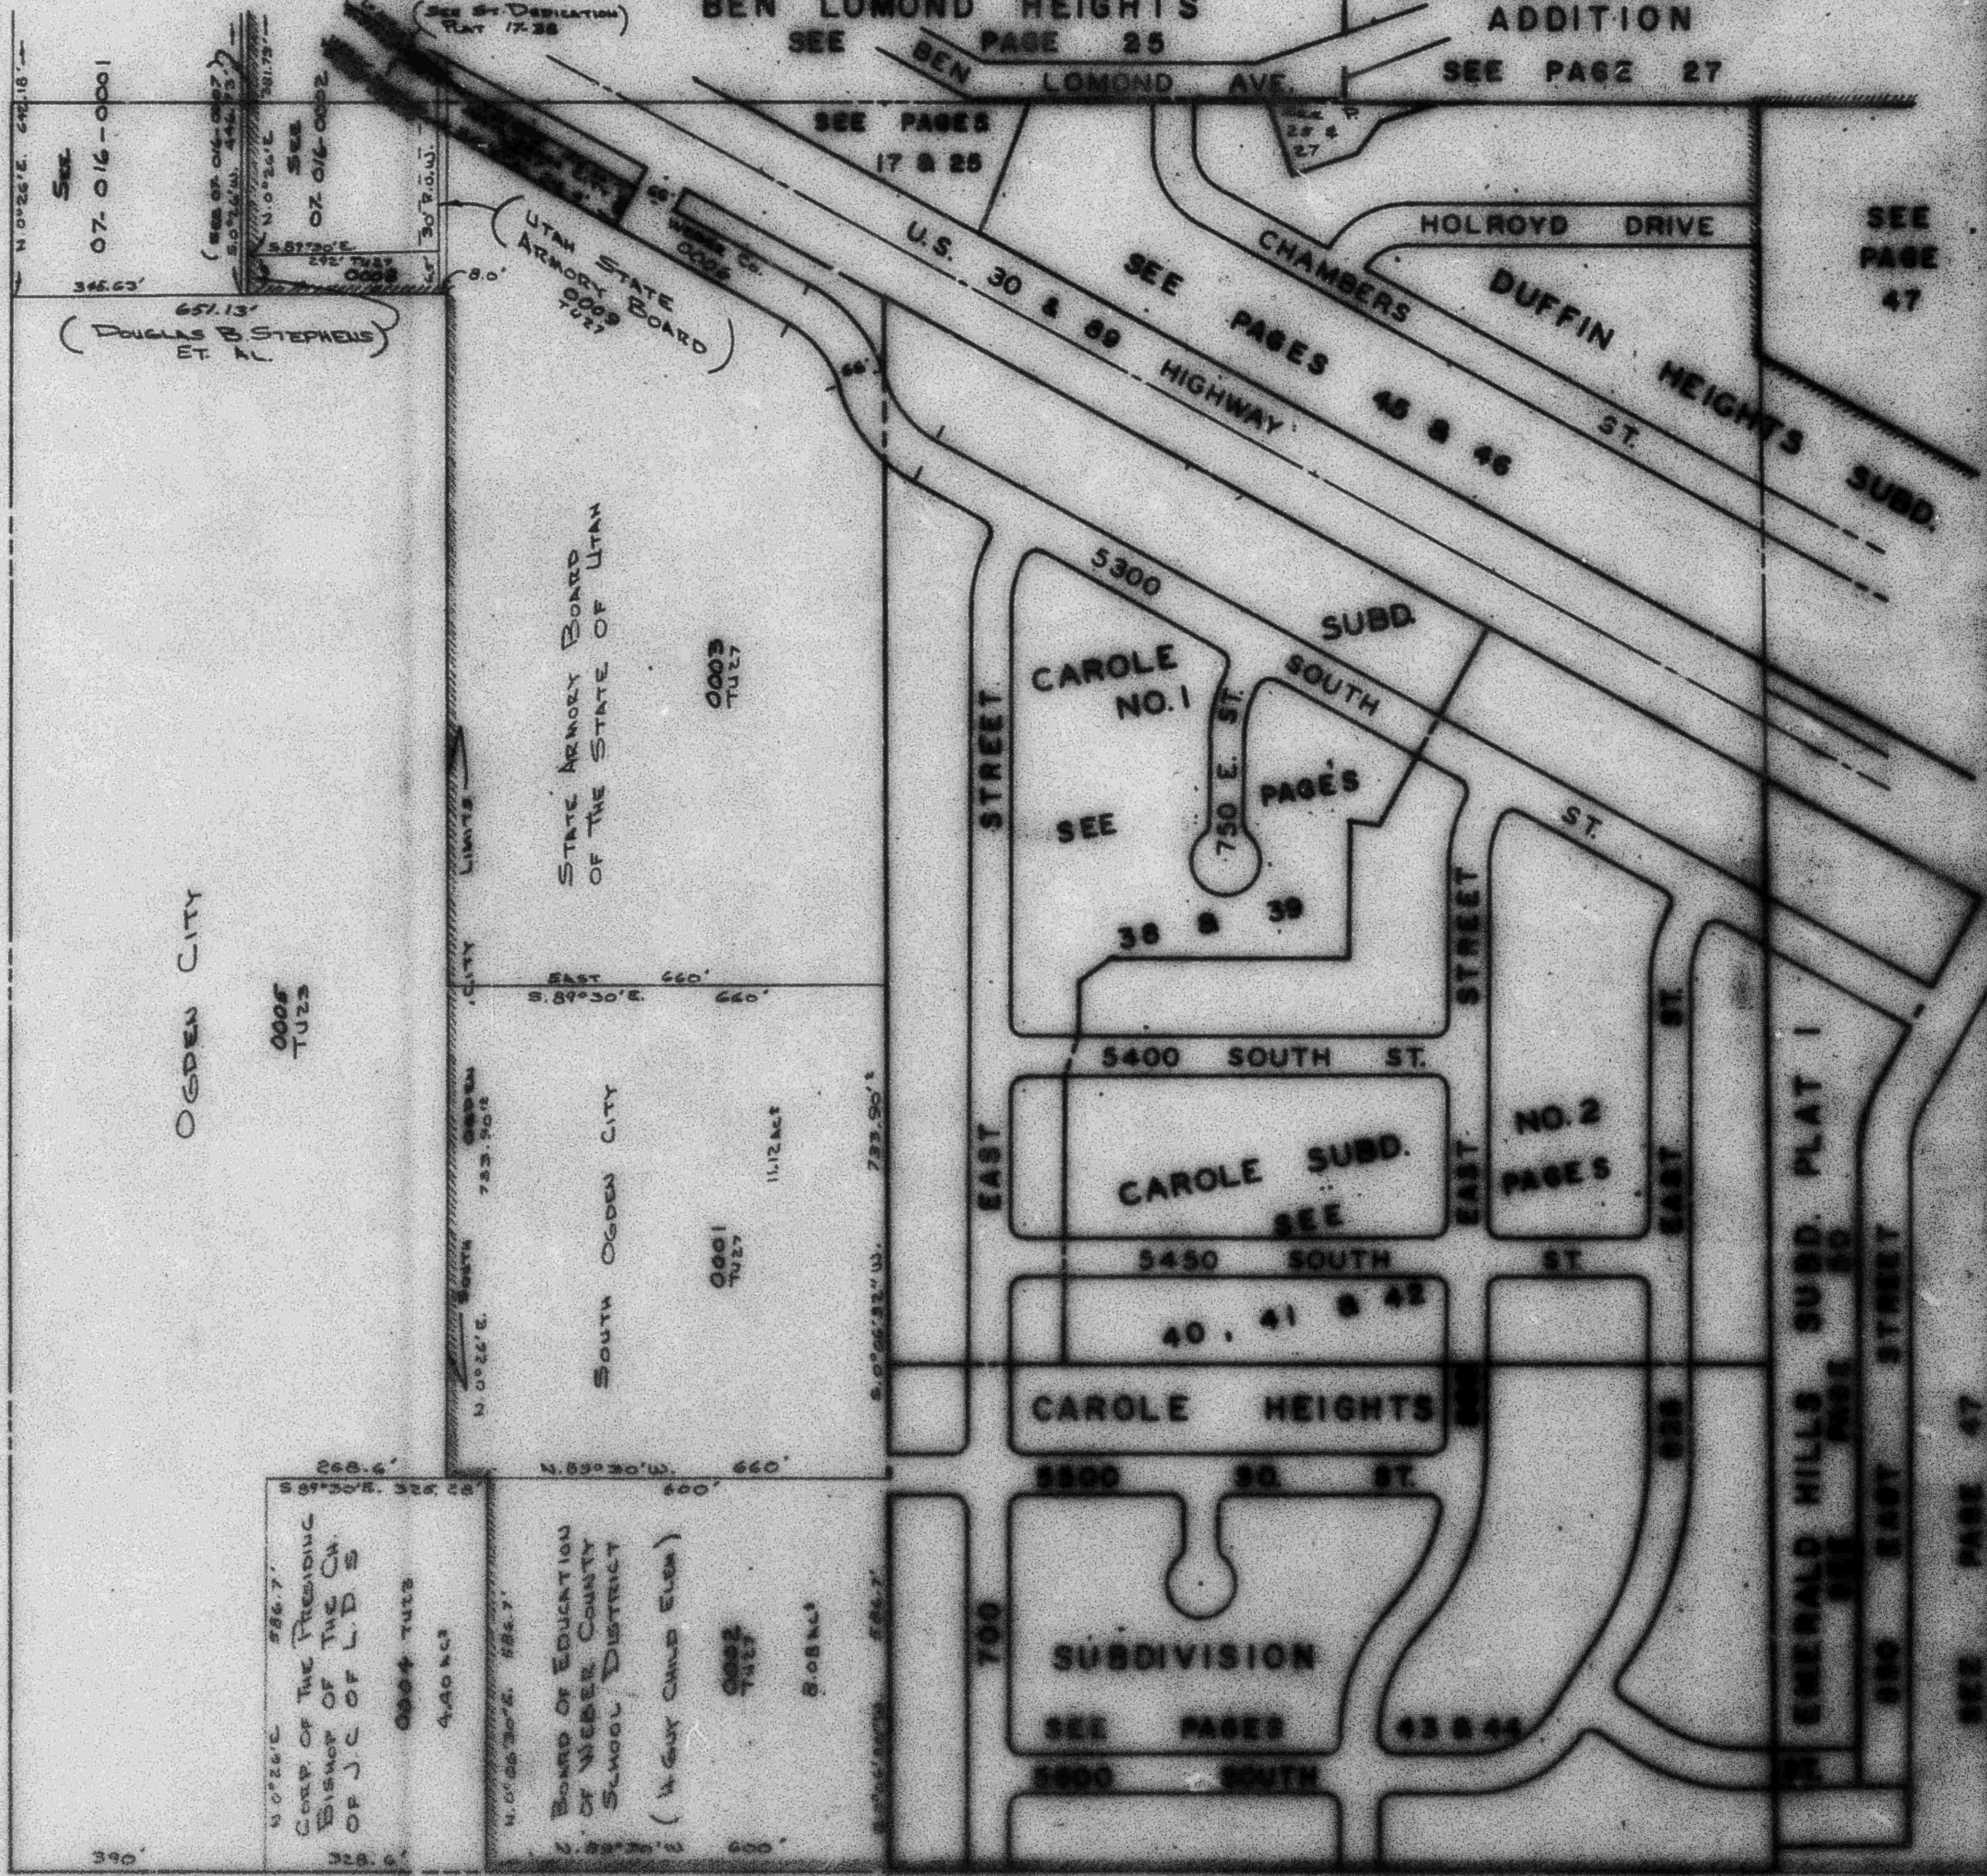

SEE PAGE
51

SEE PAGE 50

SEE PAGE 47