

S.W. 1/4 SECTION 16, T.5N., R.1W., S.L&B. M.

IN SOUTH OGDEN CITY & BURCH CREEK DISTRICT, WASH. TERR. CITY


SEE PAGE 17

TAXING UNIT: 27,255,360

SCALE 1"=200'

AMENDED PLAT OF BEN LOMOND HEIGHTS

EDGEWOOD HILLS ADDITION
SEE PAGE 27

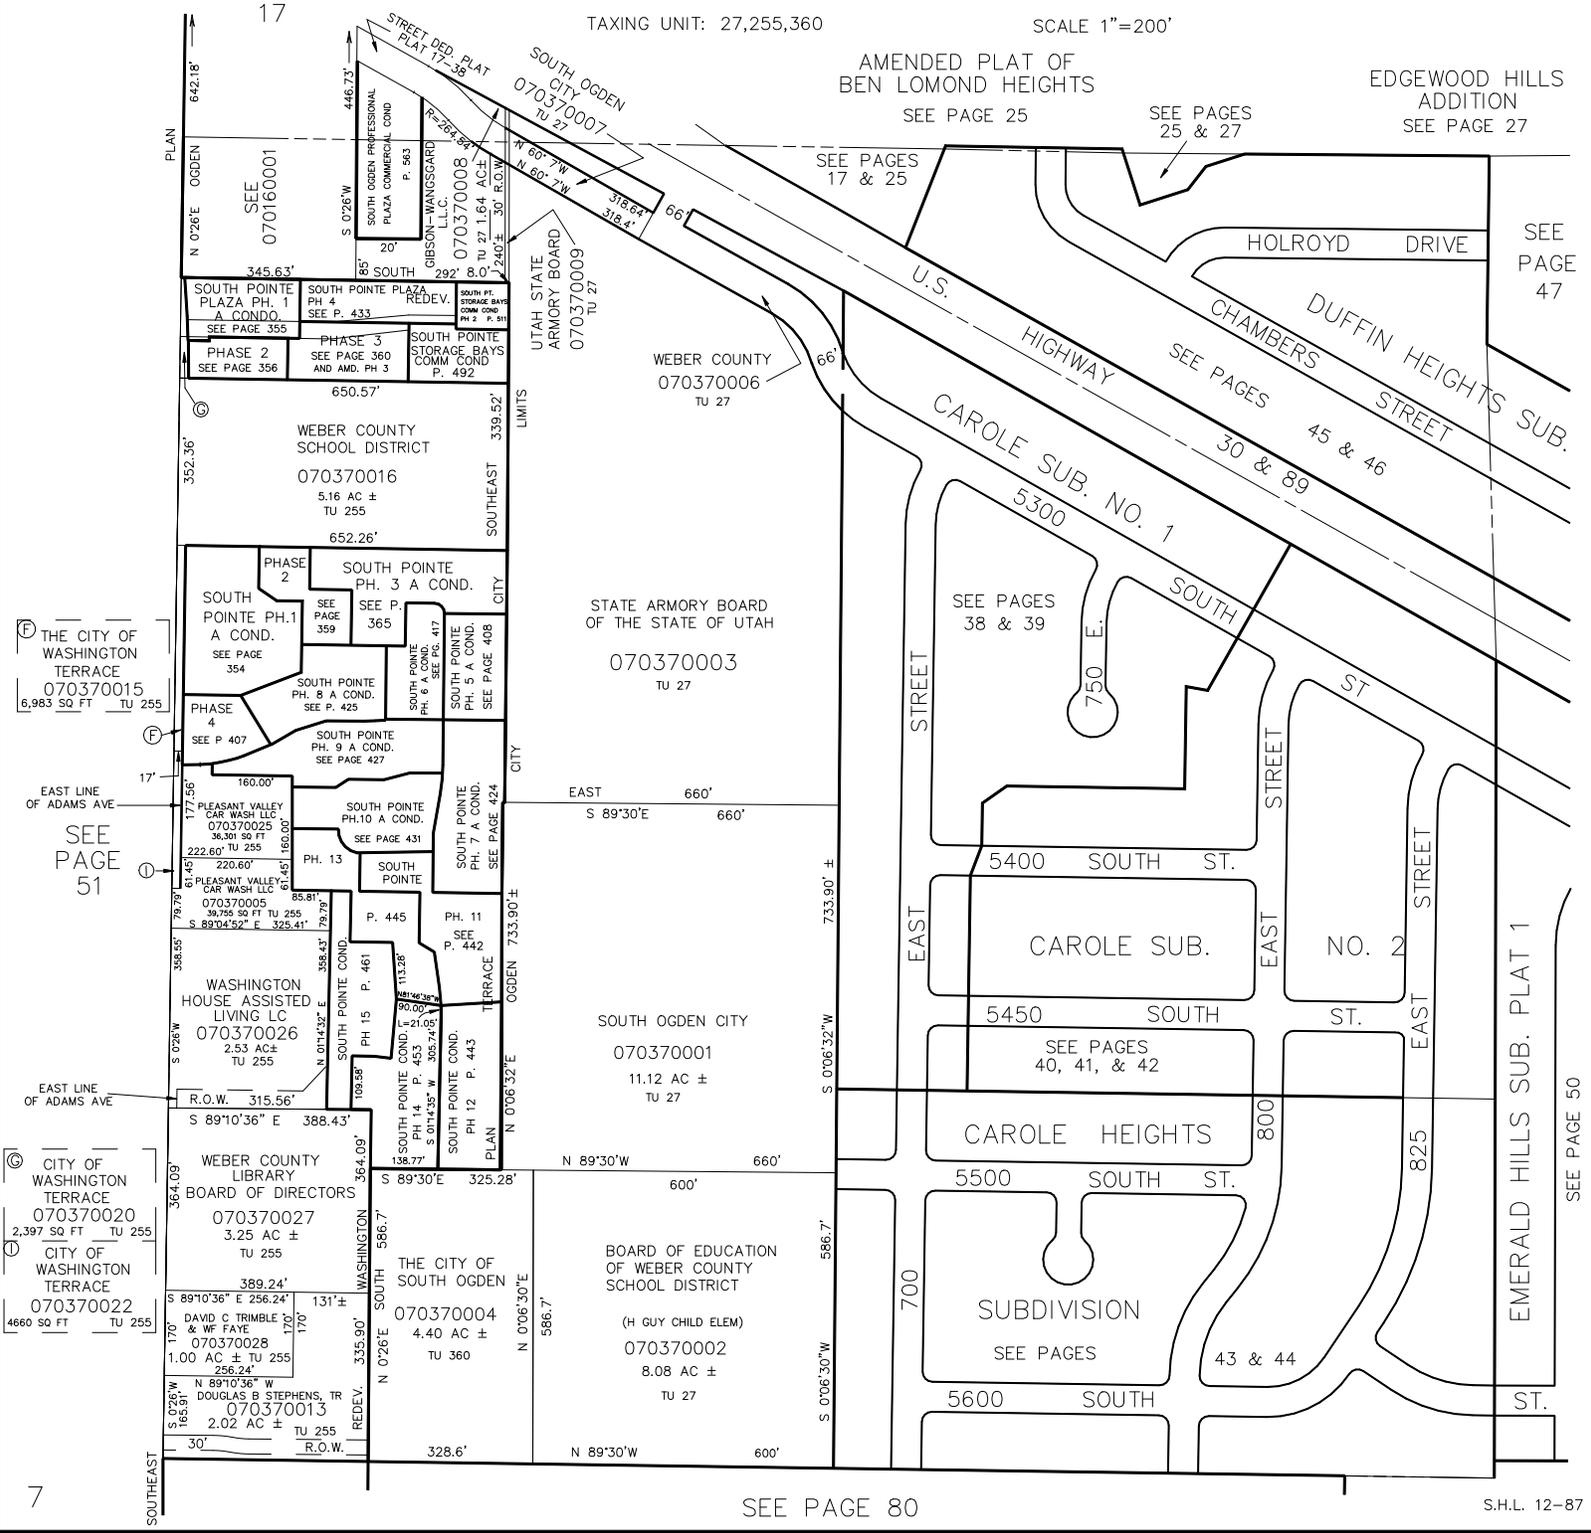

THE CITY OF WASHINGTON TERRACE
070370015
6,983 SQ FT TU 255

SEE PAGE 51

CITY OF WASHINGTON TERRACE
070370020
2,397 SQ FT TU 255
CITY OF WASHINGTON TERRACE
070370022
4660 SQ FT TU 255

SEE PAGE 80

SEE PAGE 50