

S.W. 1/4

37

SECTION 16, T.5N., R.1W., S.L&B. M.

IN SOUTH OGDEN CITY & BURCH CREEK DISTRICT, WASH. TERR. CITY

SEE PAGE 17

TAXING UNIT: 27,255

SCALE 1"=200'

AMENDED PLAT OF BEN LOMOND HEIGHTS


EDGEWOOD HILLS ADDITION
SEE PAGE 27

SEE PAGE 25

SEE PAGES 25 & 27

SEE PAGES 17 & 25

SEE PAGE 47

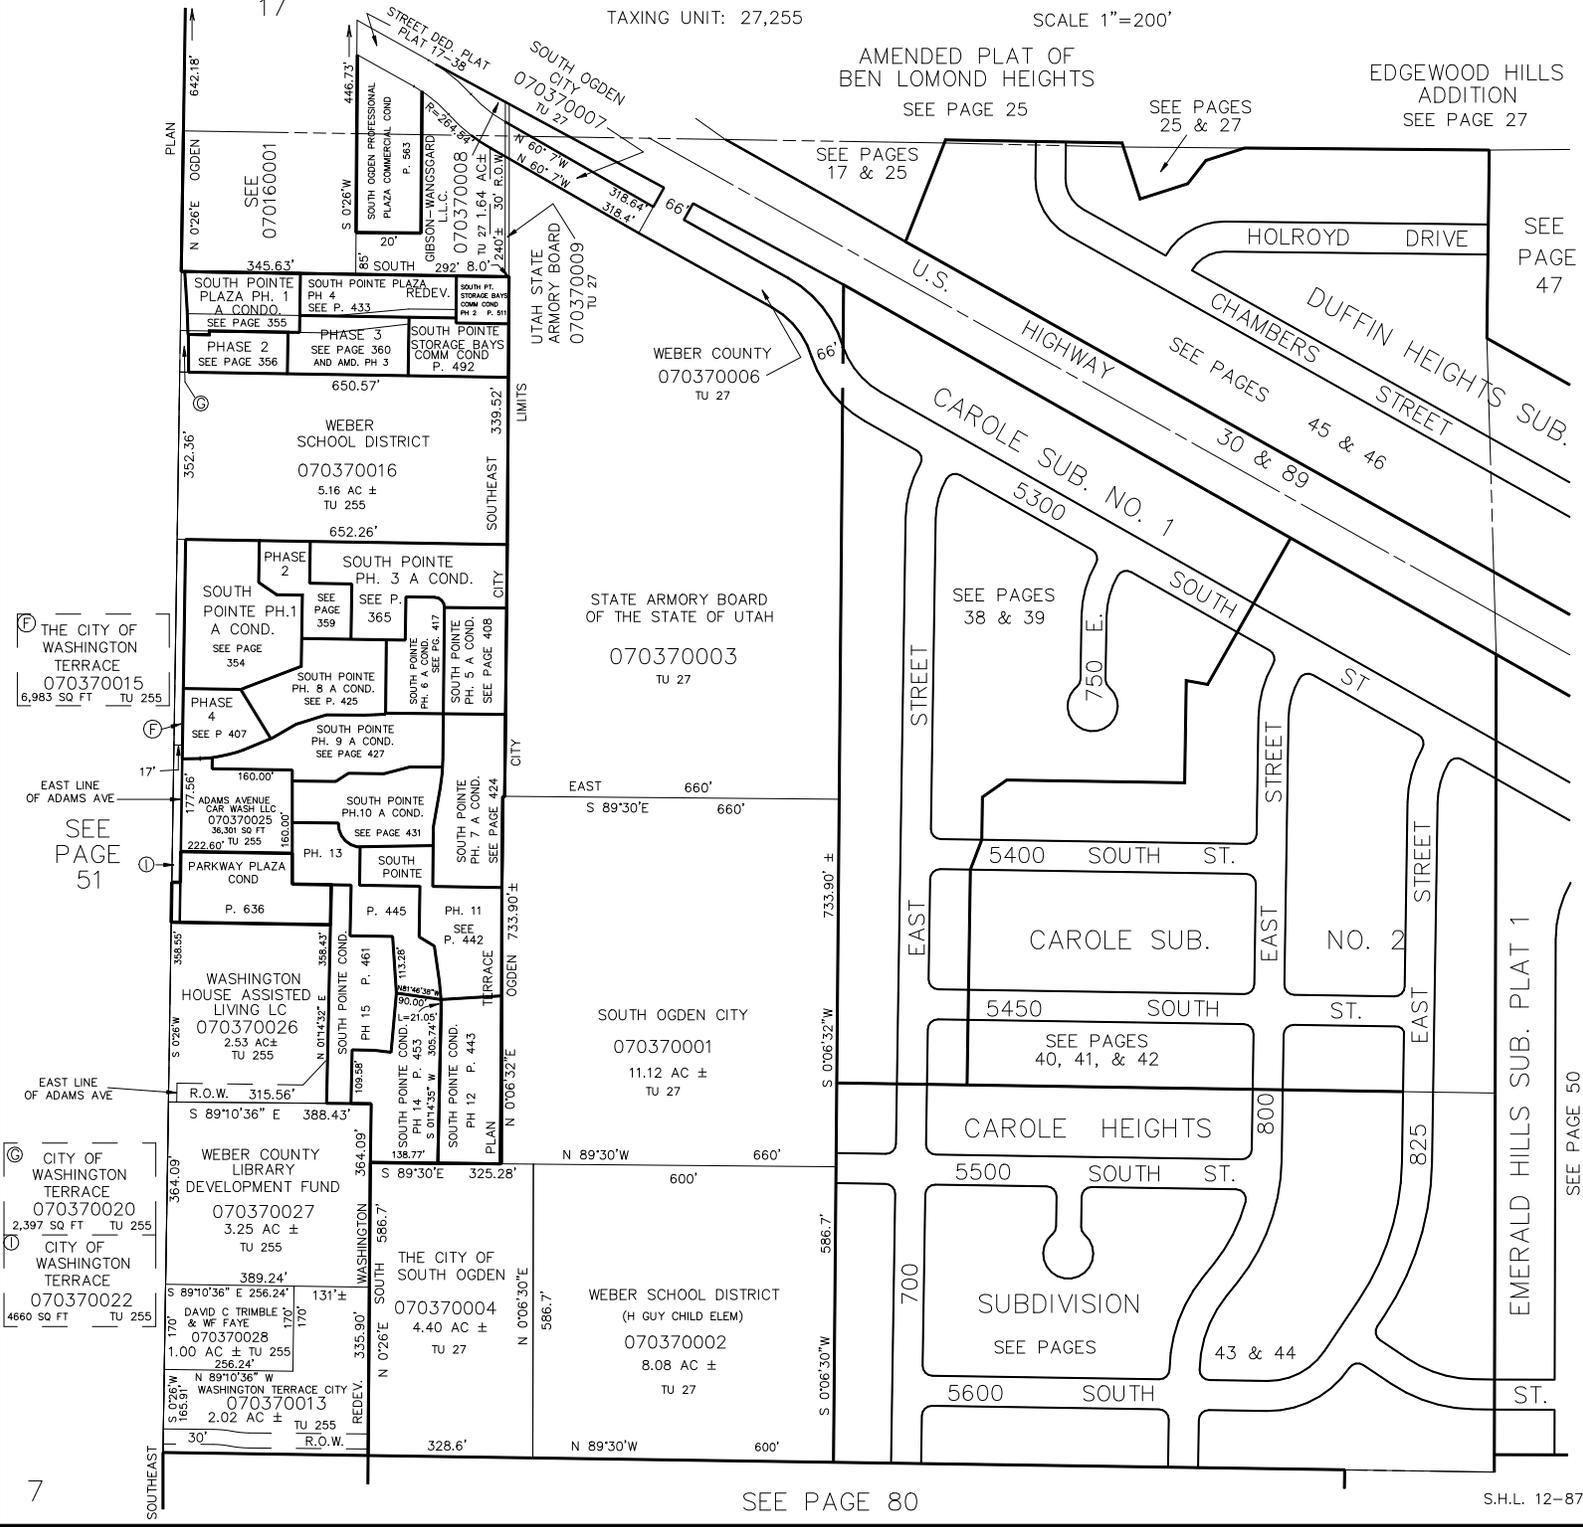

THE CITY OF WASHINGTON TERRACE
070370015
6,983 SQ FT TU 255
SEE PAGE 51

CITY OF WASHINGTON TERRACE
070370020
2,397 SQ FT TU 255
CITY OF WASHINGTON TERRACE
070370022
4660 SQ FT TU 255

7

SEE PAGE 80

SEE PAGE 50

S.H.L. 12-87