

S.W. 1/4

37

SECTION 16, T.5N., R.1W., S.L.B. M.

IN SOUTH OGDEN CITY & BURCH CREEK DISTRICT, WASH. TERR. CITY

TAXING UNIT: 27,255


SCALE 1"=200'

AMENDED PLAT OF
BEN LOMOND HEIGHTS

SEE PAGE 25

SEE PAGES
25 & 27

EDGEWOOD HILLS
ADDITION
SEE PAGE 27

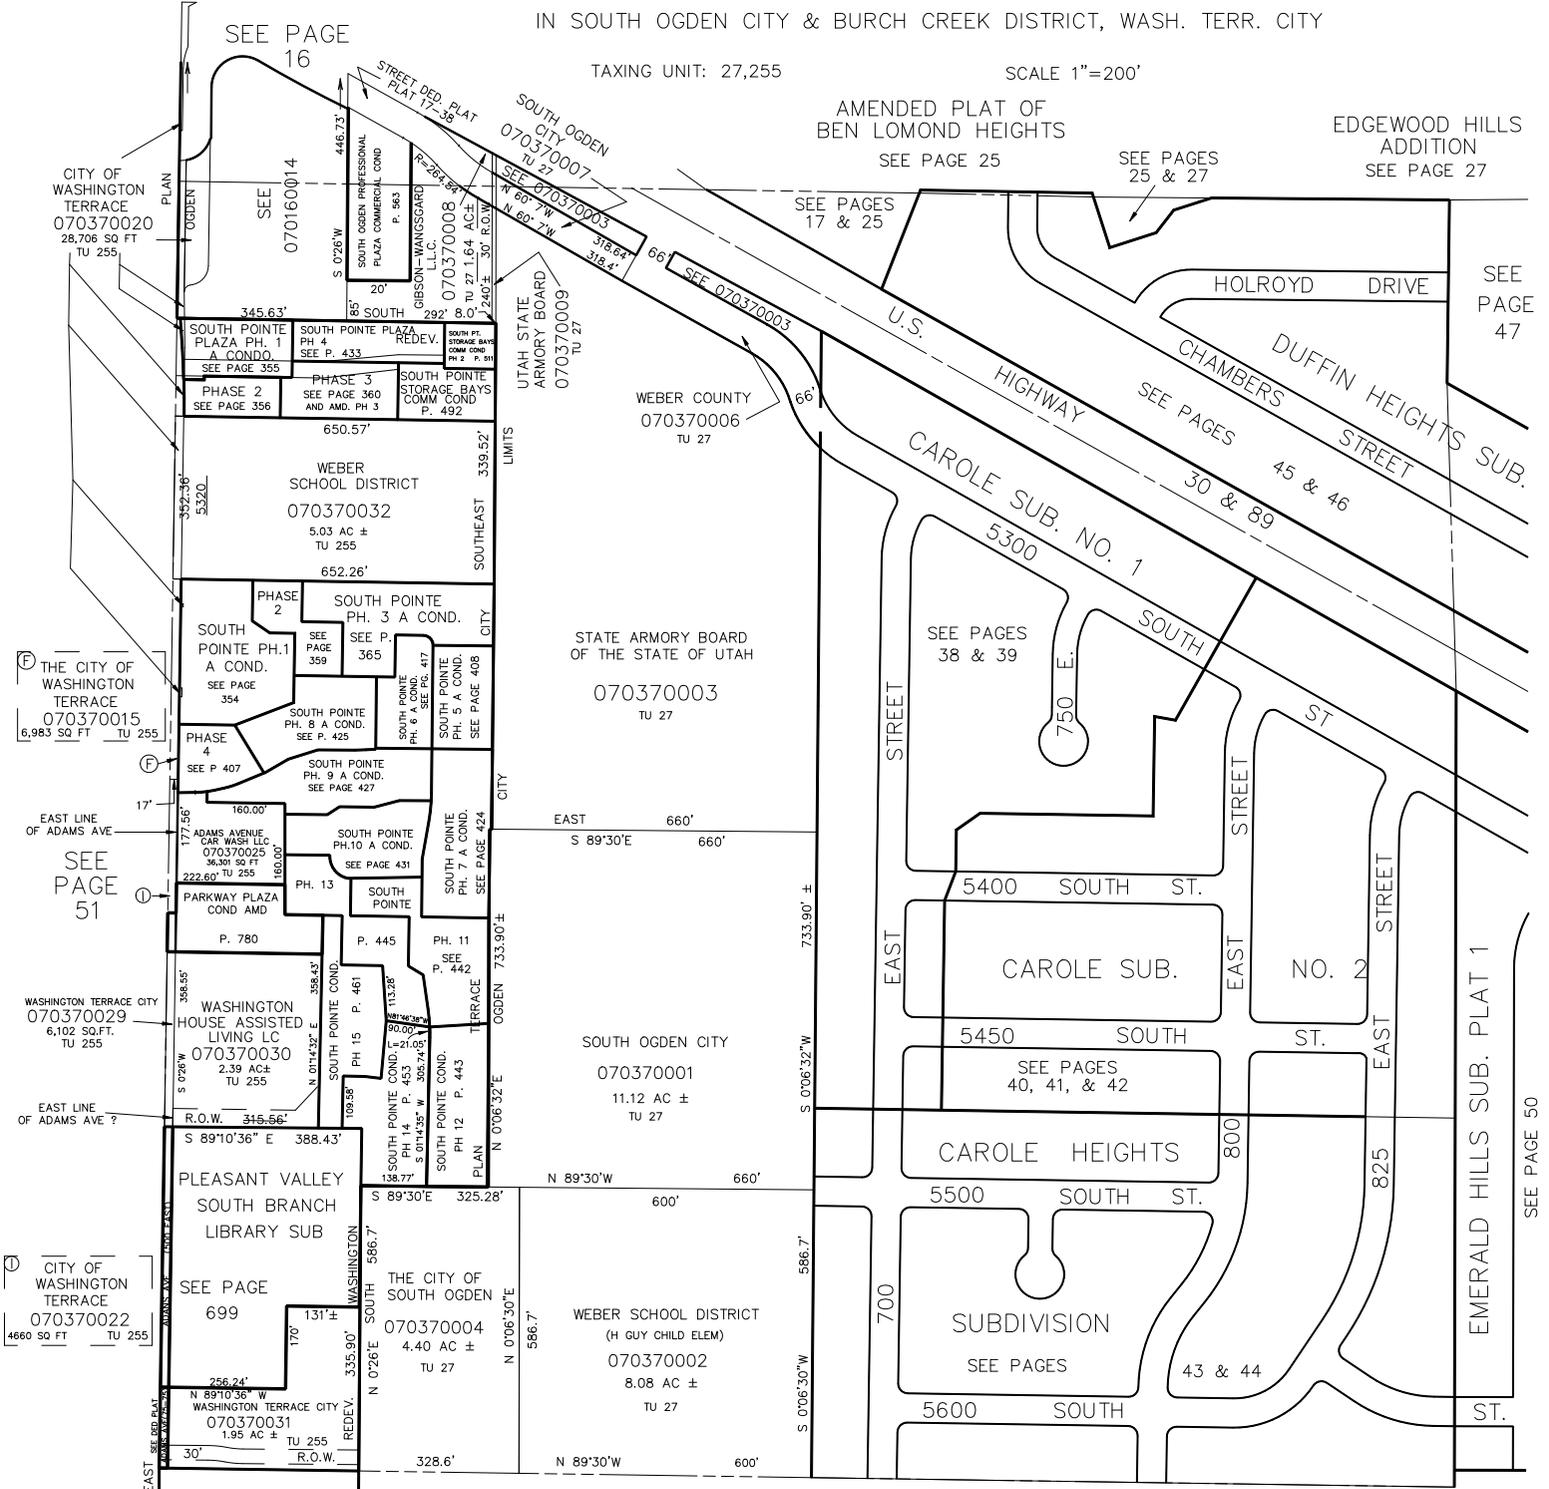

CITY OF WASHINGTON
TERRACE
070370020
28,706 SQ FT
TU 255

THE CITY OF WASHINGTON
TERRACE
070370015
6,983 SQ FT
TU 255

SEE PAGE
51

WASHINGTON TERRACE CITY
070370029
6,102 SQ.FT.
TU 255

CITY OF WASHINGTON
TERRACE
070370022
4660 SQ FT
TU 255

7

SEE PAGE 80

S.H.L. 12-87