

PART OF S.W.1/4 OF SEC. 16, T.5N., R.1W., S.L.B.&M.
CAROLE HEIGHTS SUBDIVISION
 LOTS 1 TO 8, 12 TO 30, 63 TO 71
 SOUTH OGDEN CITY


43

TAXING UNIT: 27

SCALE 1" = 60'

PREFIX 07-043

S. 89° 32' E. 771.4' L. S. 60° 50' E.
 607.1' L. S. 0° 06' 32" W. 1593.79'
 FR. W. 1/4 COR. OF SEC. 16

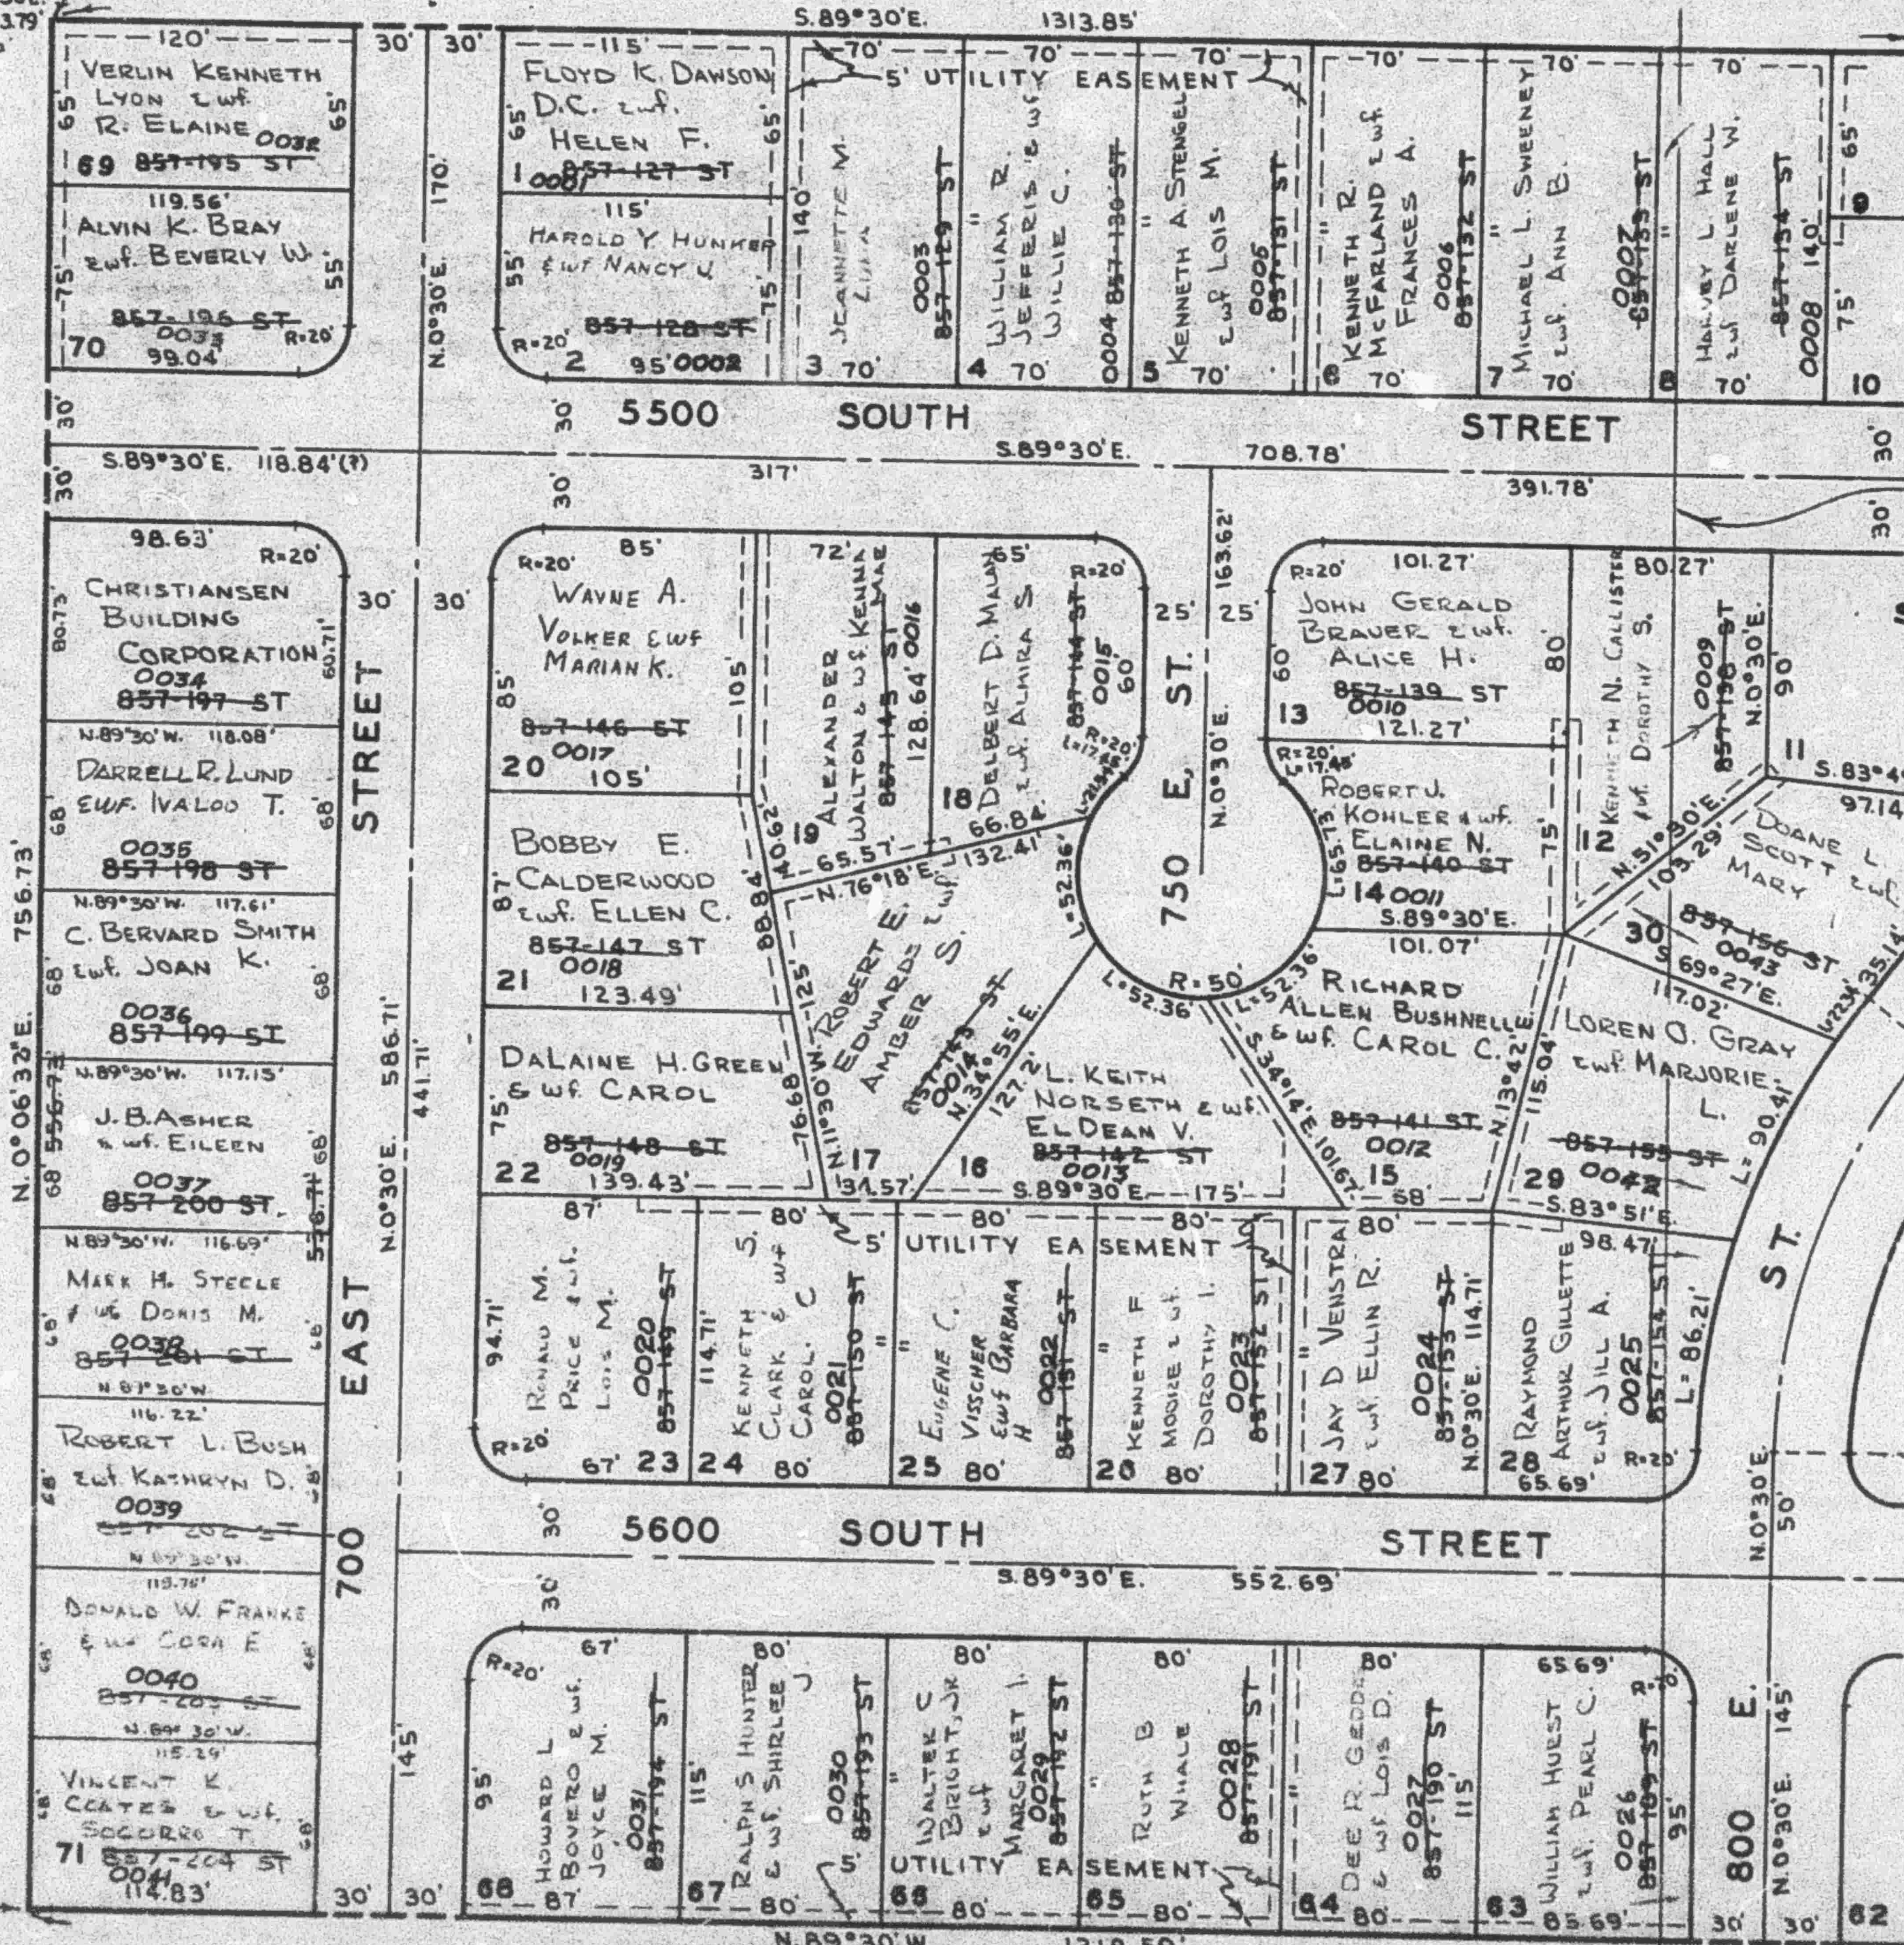

S. 89° 30' E. 1318.59'
 FR. S.W. 1/4 COR. OF
 SEC. 16

NOTE: SEE ORIGINAL PLAT, BOOK 13,
 PAGE 43, FOR COMPLETE ENGINEERING
 DATA.