

PART OF S.W. 1/4 OF SEC. 16, T.5N., R.1W., S.L.B.&M.

43

# CAROLE HEIGHTS SUBDIVISION

LOTS 1 TO 8, 12 TO 30, 63 TO 71


TAXING UNIT: 27

SOUTH OGDEN CITY

PREFIX: 07-043

SCALE 1" = 60'

S 89°32'E 771.4' L 560°50'E  
60.71' L S 0°06'32" W 1593.79'  
FR W 1/4 COR OF SEC 16

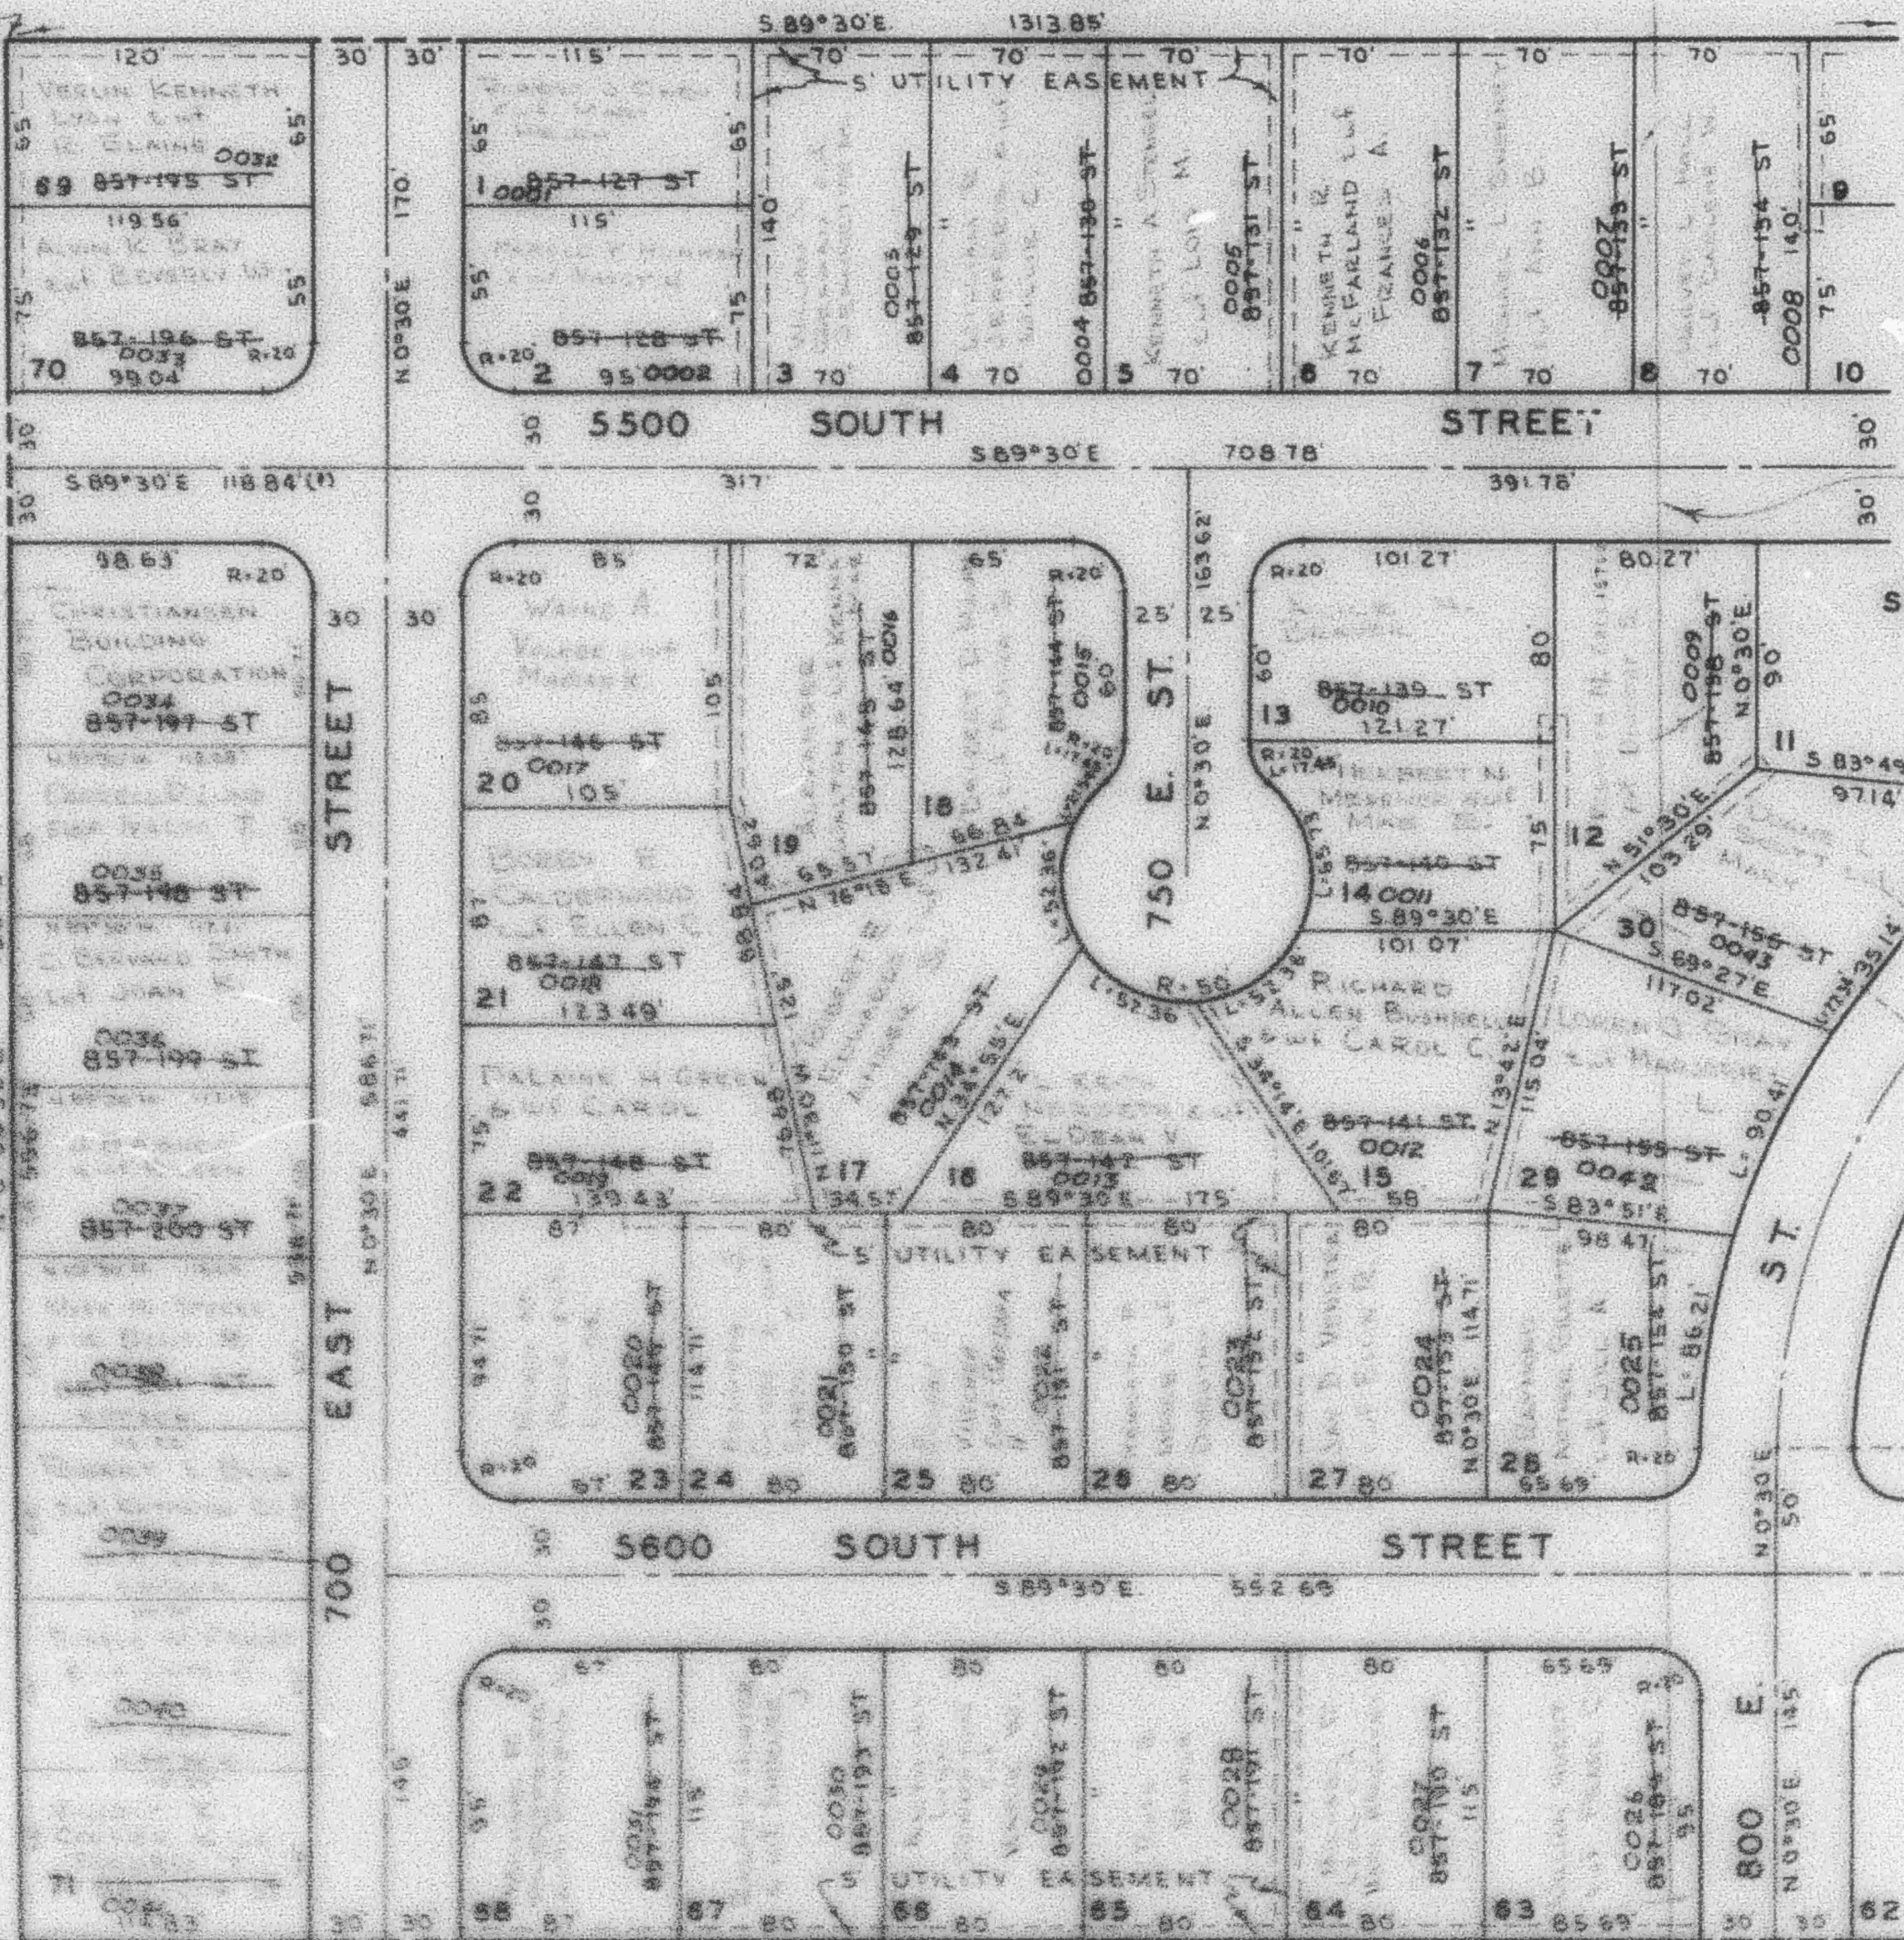

S 89°30'E 1318.53'  
TO SW 1/4 COR OF  
SEC 16

NOTE SEE ORIGINAL PLAT, BOOK 13,  
PAGE 43, FOR COMPLETE ENGINEERING  
DATA

20 9-63