

PART OF S.W. 1/4 OF SEC. 16, T.5N., R.1W., S.L.B.&M.

43

CAROLE HEIGHTS SUBDIVISION

LOTS 1 TO 8, 12 TO 30, 63 TO 71

SOUTH OGDEN CITY

TAXING UNIT: 27

PREFIX: 07-043

SCALE 1" = 80'


S. 89° 32' E. 771.4' ± S. 60° 50' E. 7
607.1' ± S. 0° 06' 32" W. 1593.79'
FR. W. 1/4 COR. OF SEC. 16



COLUMBIA
CONSTRUCTION
CO. CLAIMS
THE EAST 660'
OF SAID SUBD.

SEE P. 44

NANCY S.
BACHMAN - CLAIMS

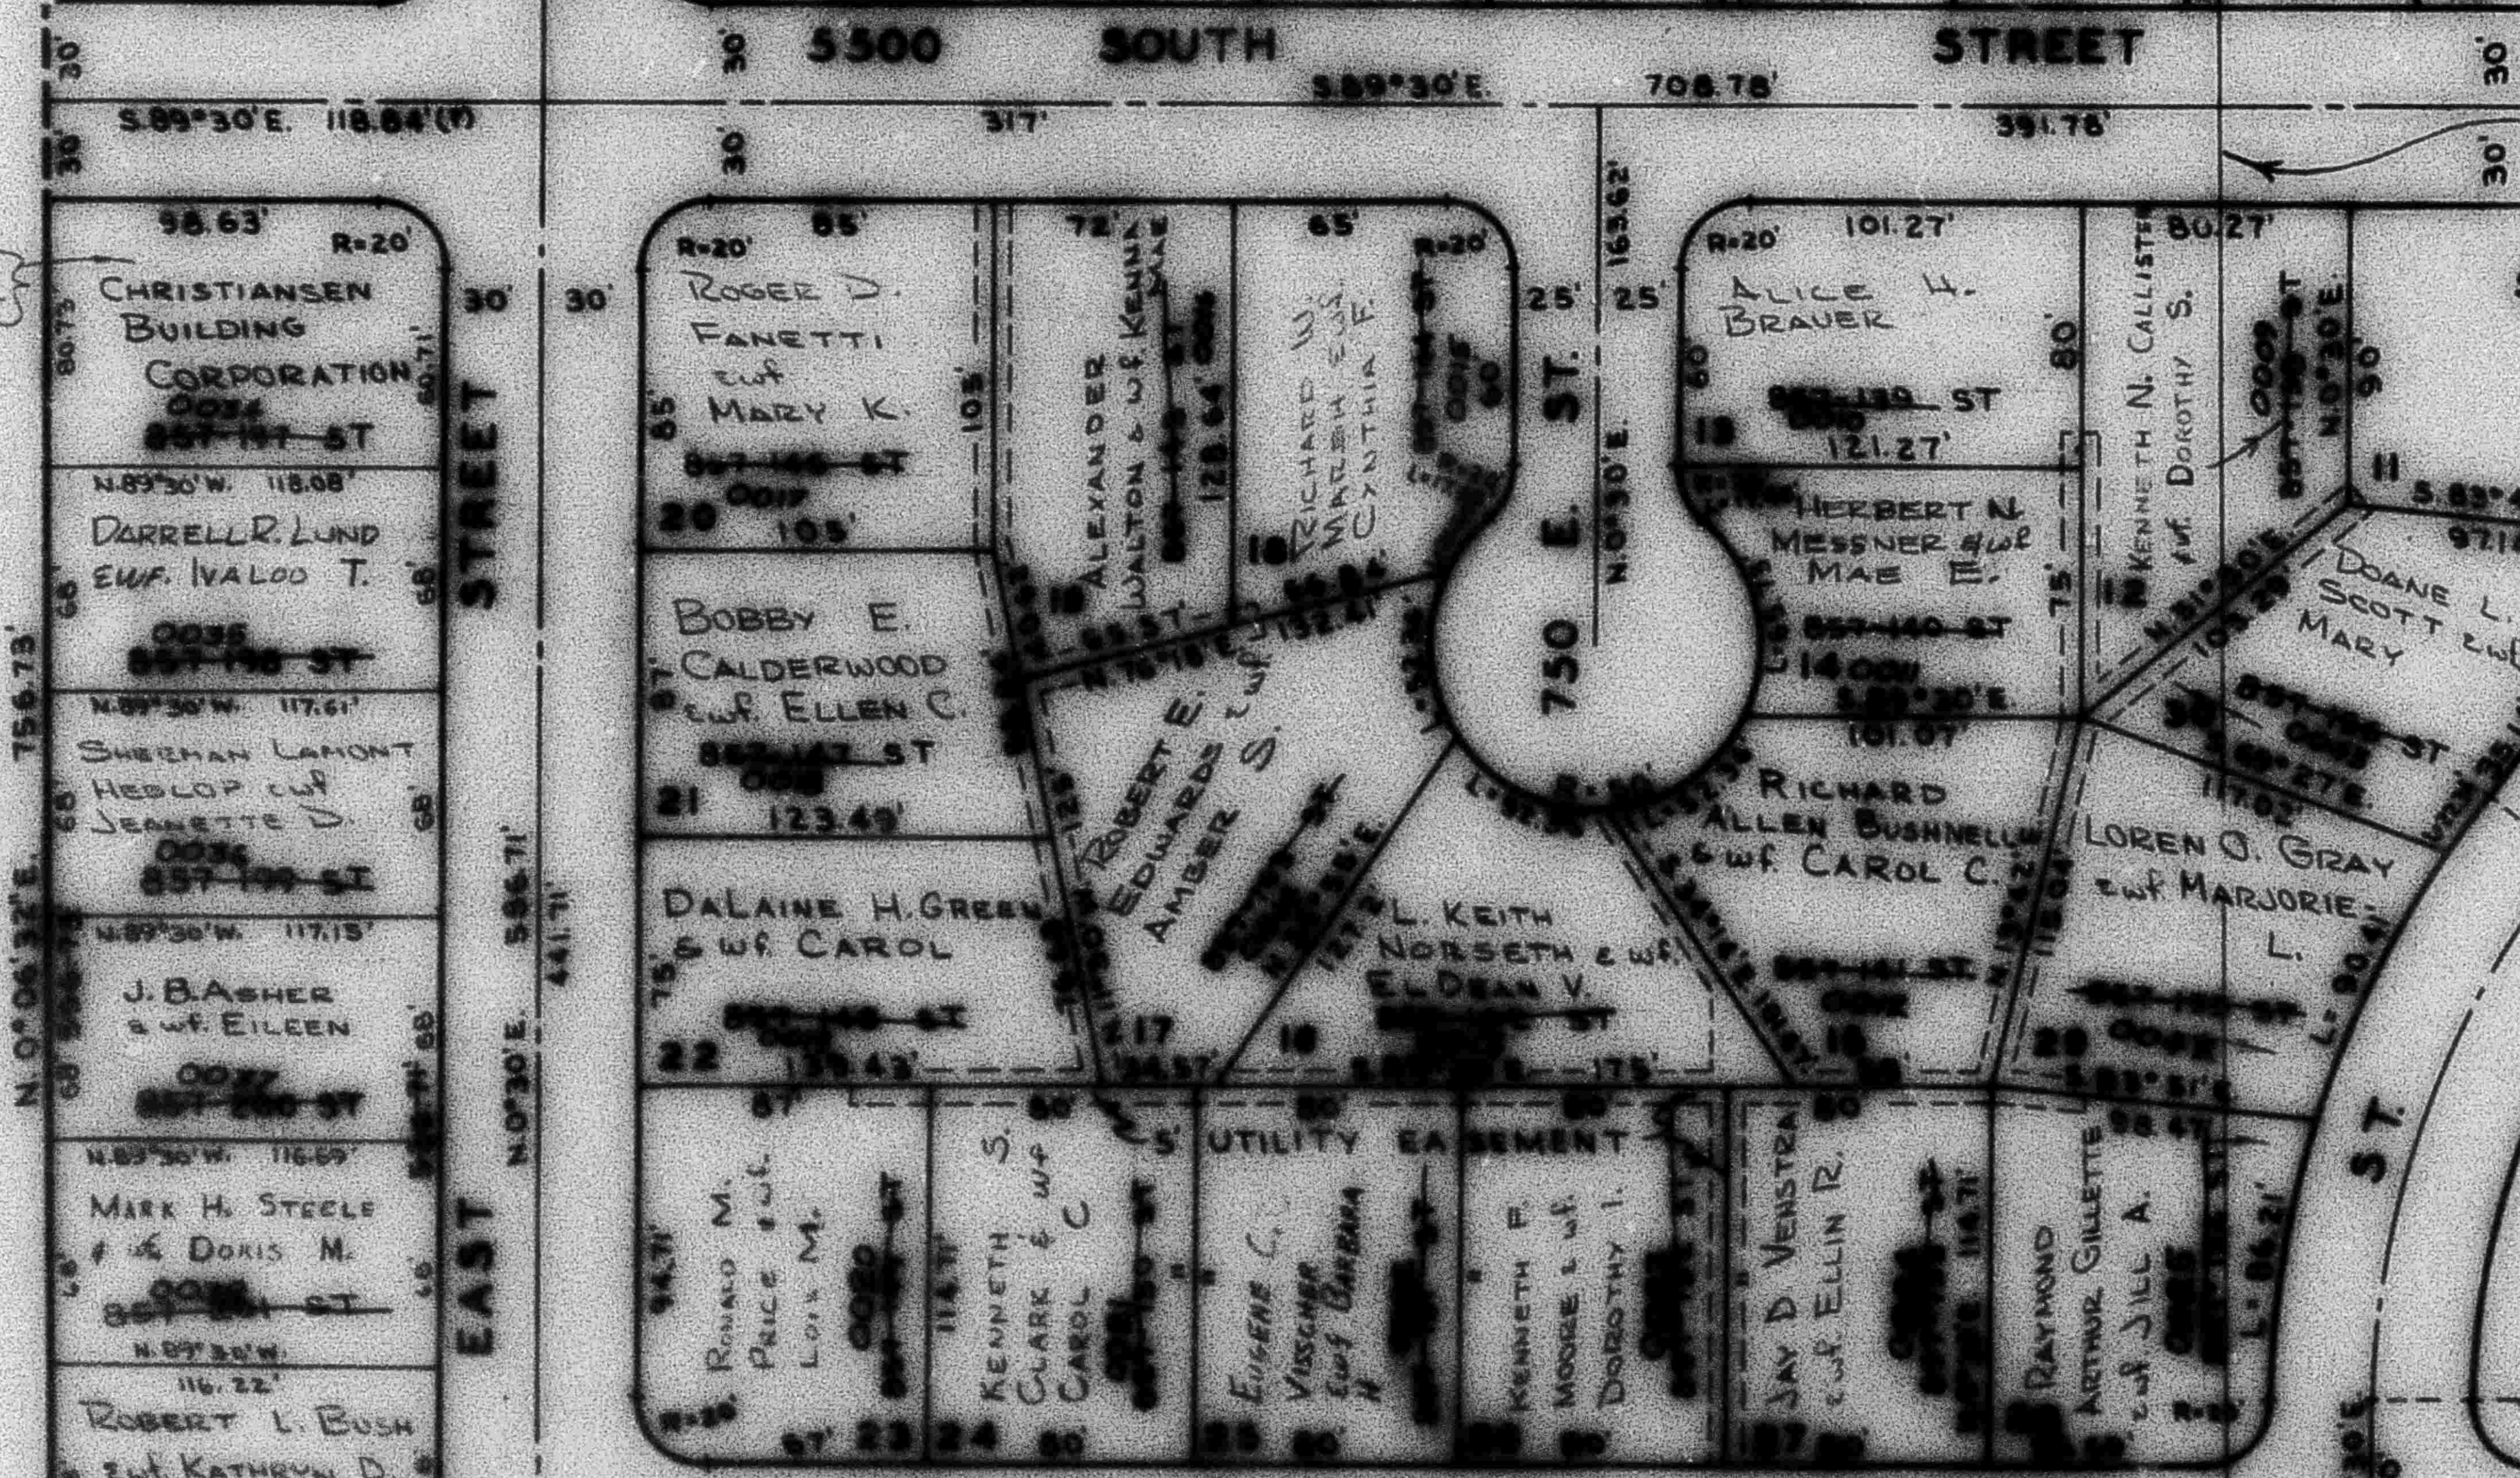

S. 89° 30' E. 1318.59'
FR. S.W. 1/4 COR. OF
SEC. 16

NOTE: SEE ORIGINAL PLAT BOOK 13,
PAGE 63, FOR COMPLETE ENGINEERING
DATA.