

CAROLE HEIGHTS SUBDIVISION

LOTS 1 TO 8, 12 TO 30, 63 TO 71
SOUTH OGDEN CITY

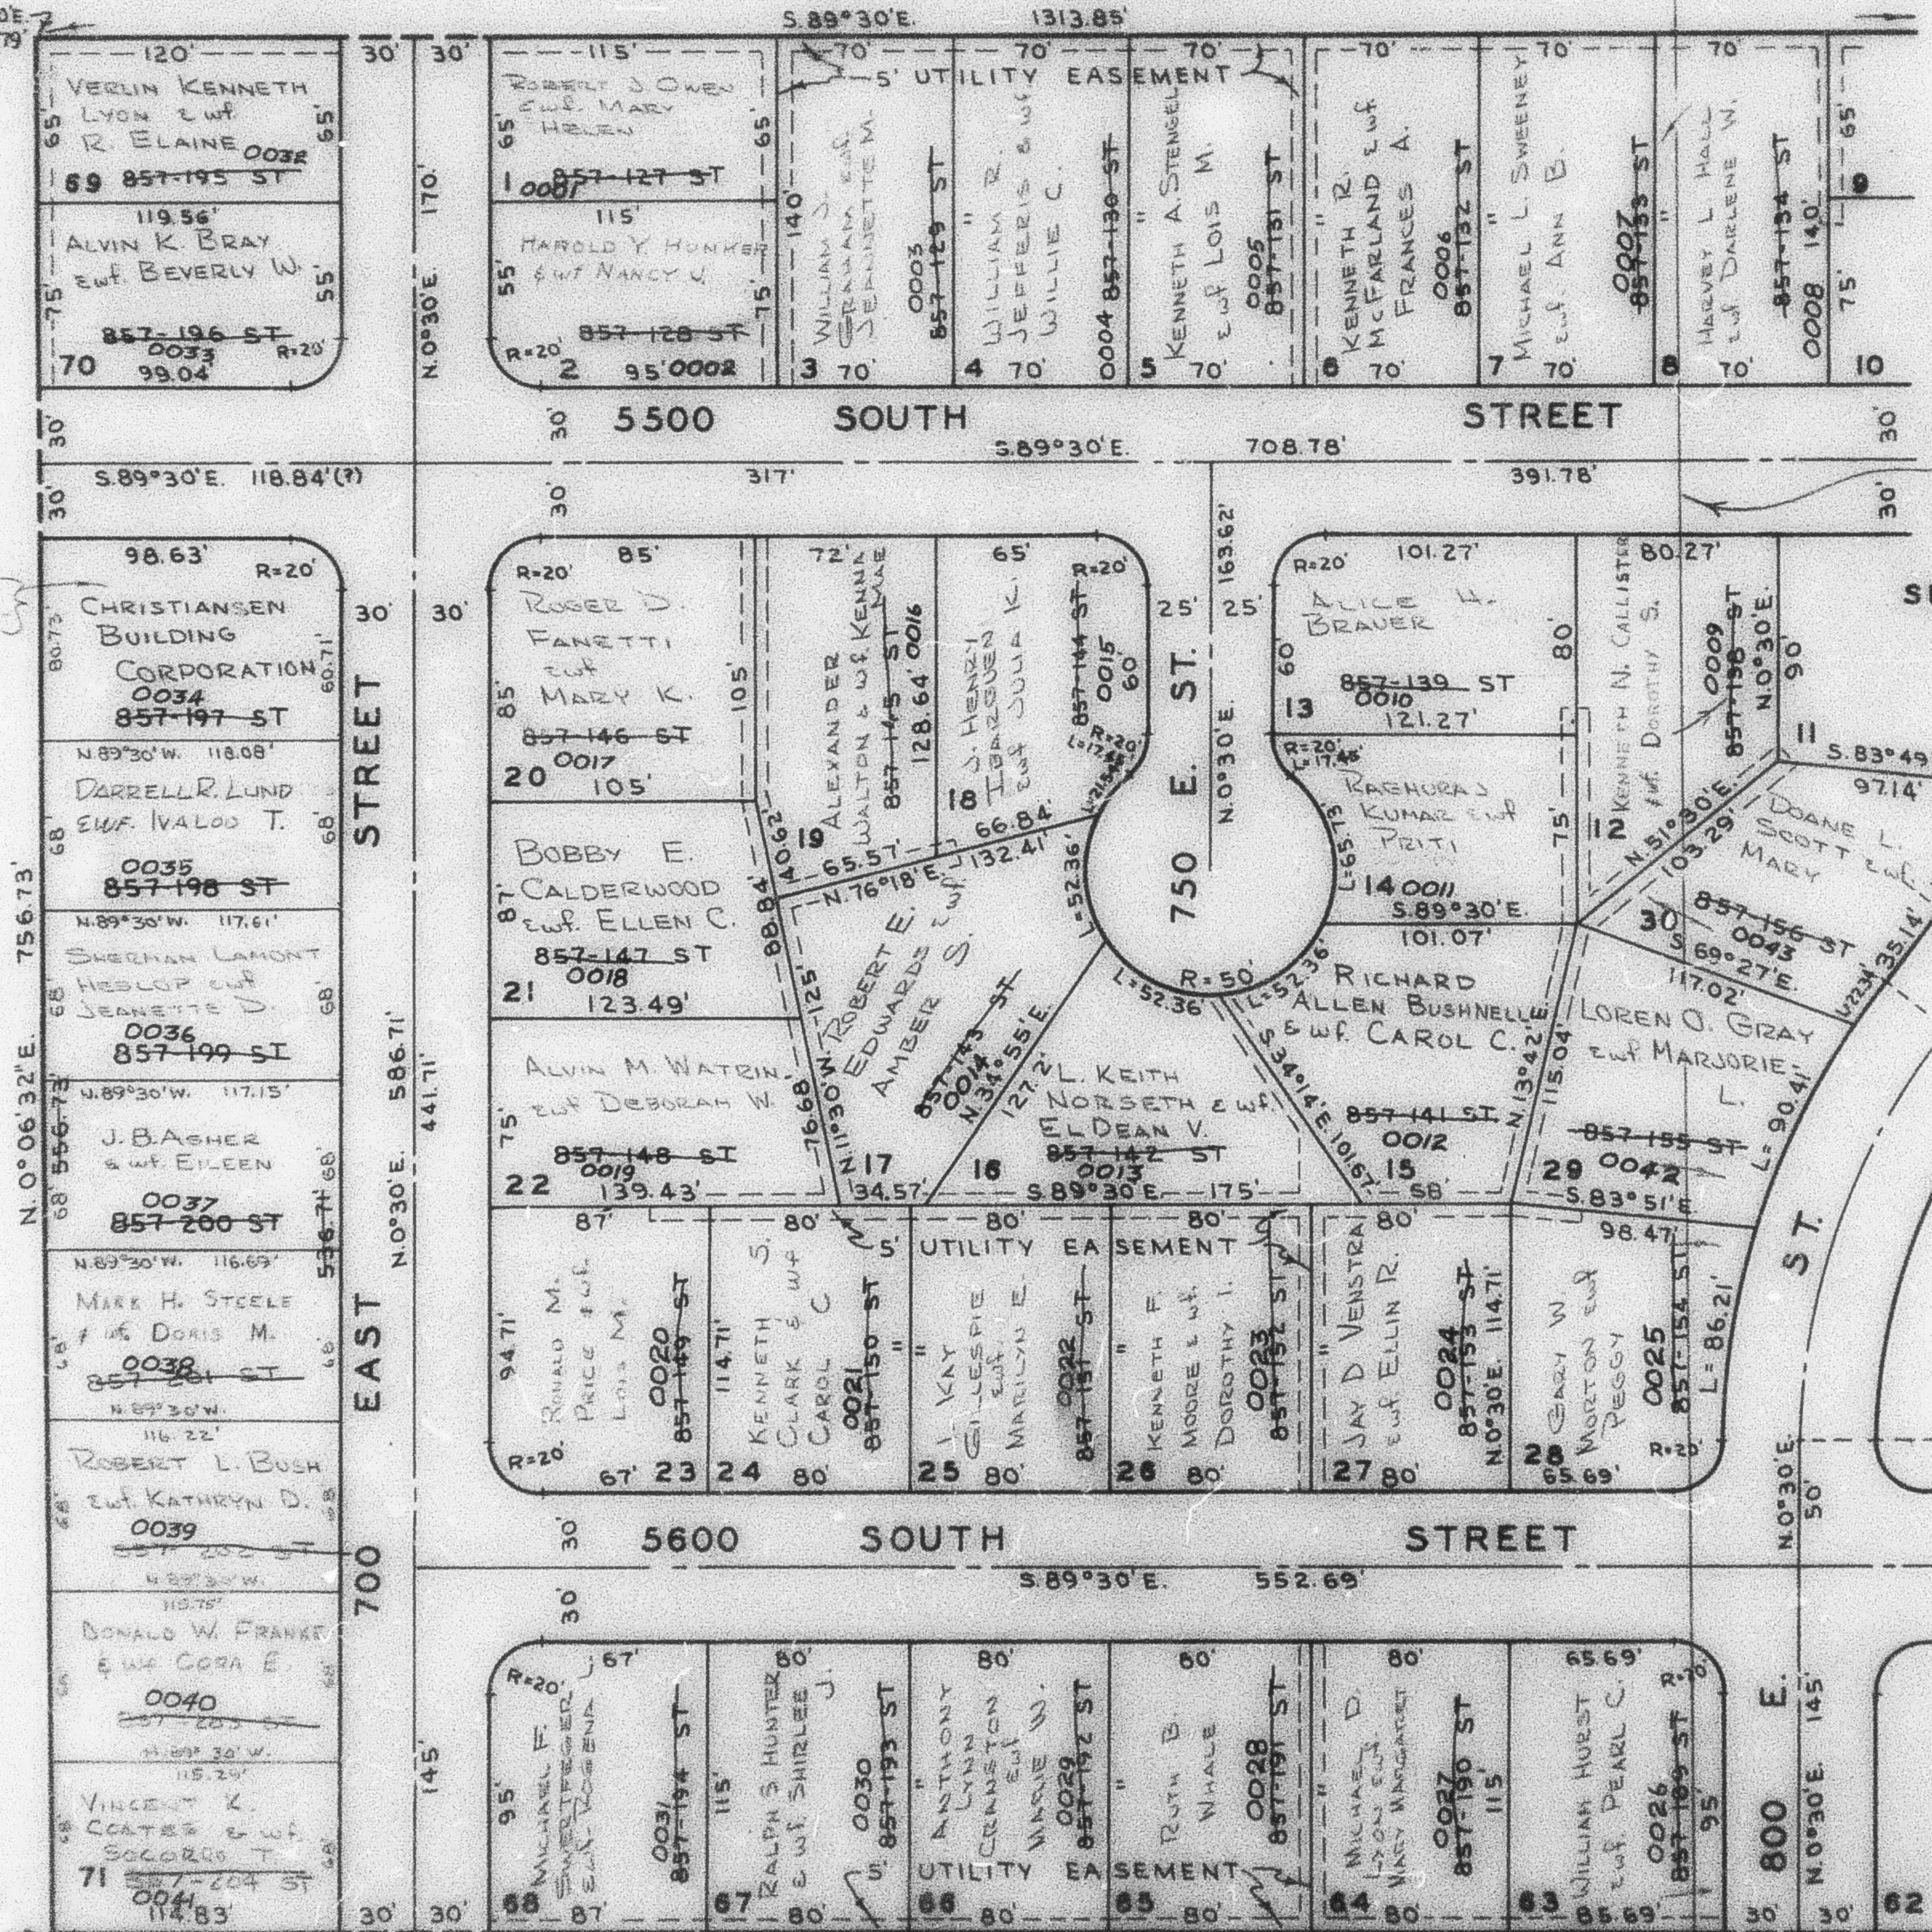
TAXING UNIT 27

PREFIX 07-043

SCALE 1" = 80'

SEE PAGE 39

SEE PAGE 42

S. 89° 32' E. 771.4' & S. 60° 50' E.
607.1' & S. 0° 06' 32" W. 1593.79'
FR. W. 1/4 COR. OF SEC. 16COLUMBIA
CONSTRUCTION
CO. CLAIMS
THE EAST 660'
OF SAID SUBD.

SEE P. 44

SEE PAGE

37

S. 89° 30' E. 1318.59'
FR. S.W. 1/4 COR. OF
SEC. 16NOTE: SEE ORIGINAL PLAT, BOOK 13,
PAGE 43, FOR COMPLETE ENGINEERING
DATA.

SEE PAGE 80

RB. 9-63