

LOTS 1 TO 8, 12 TO 30, 63 TO 71

SOUTH OGDEN CITY


PREFIX: 07-043

SCALE 1" = 60'

SEE PAGE 39

SEE PAGE 42

S 89°32' E 771.4' L 560°50'E
6071' L 50°06'32" W 1593.79'
FR W V4 COR OF SEC 16

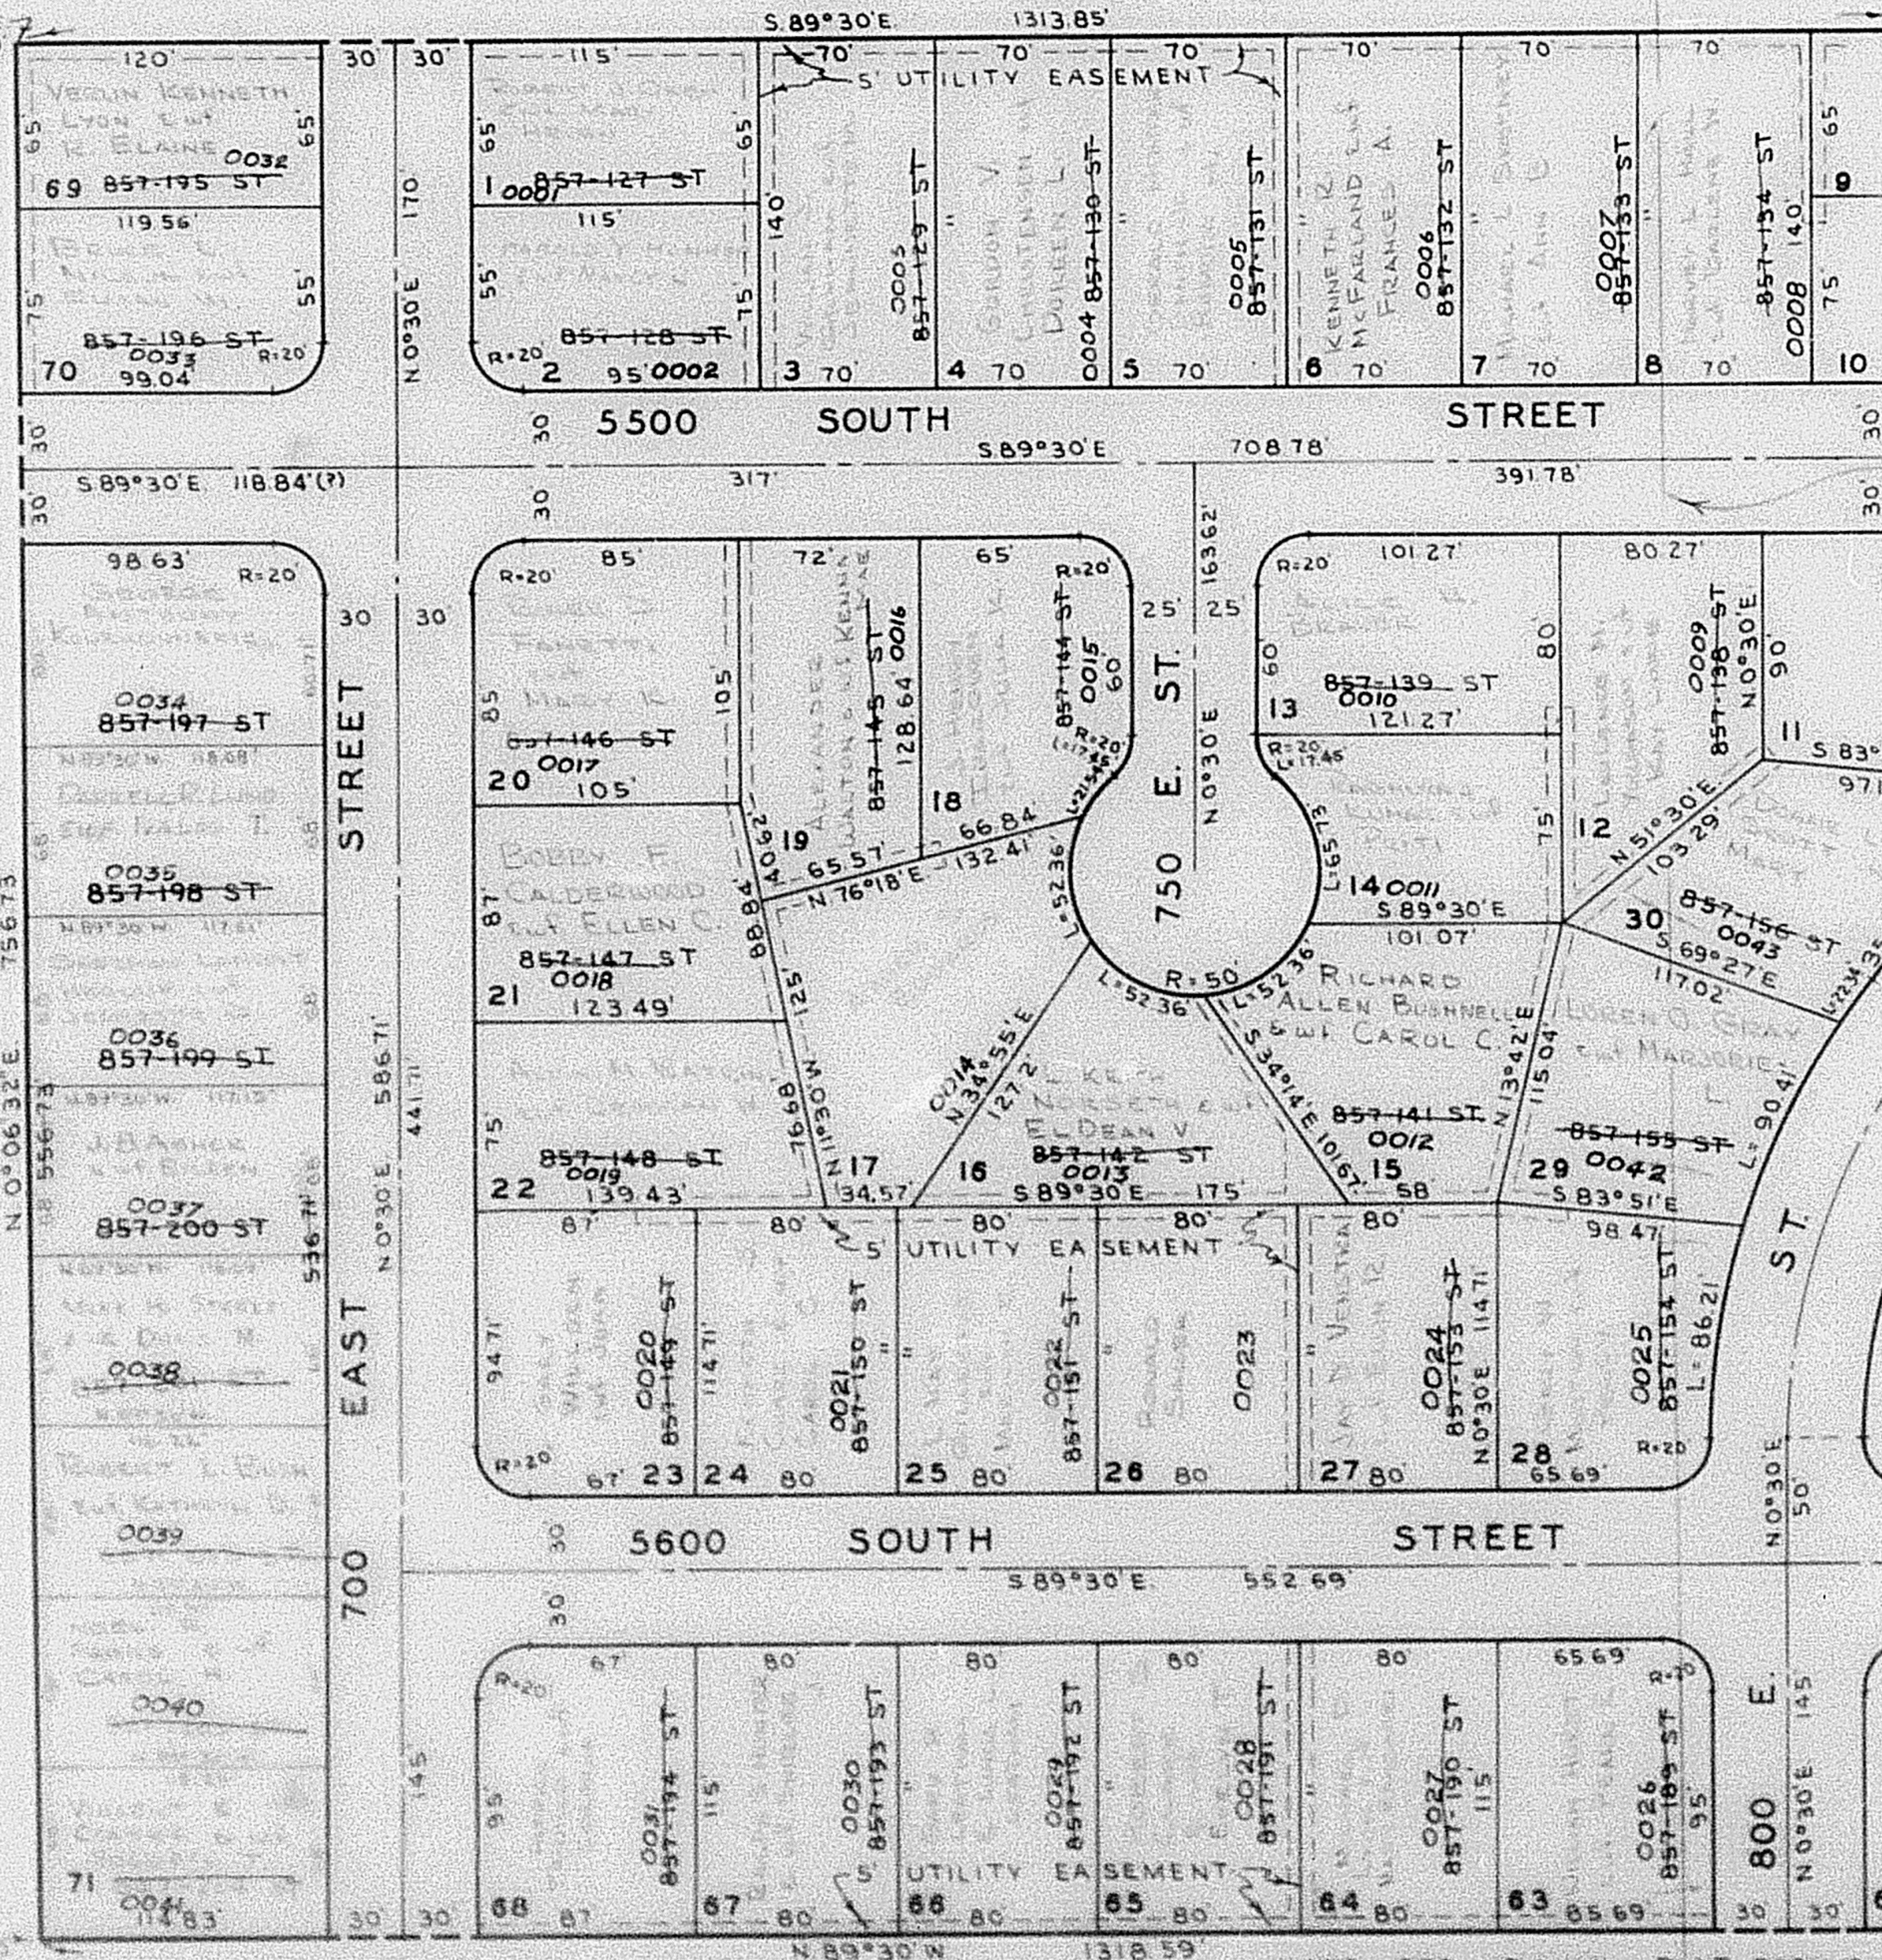

COLUMBIA
CONSTRUCTION
CO. CLAIMS
THE EAST END
OF THE ISLAND

SEE P. 44

SEE PAGE

37

5 89730 E 1118 53
 53 SW 4 COR OF
 S 1/4 16

NOTE: SEE ORIGINAL PLAT. BOOK 13.
PAGE 43, FOR COMPLETE ENGINEERING
DATA

SEE PAGE 80

RB 9-63