

PART OF S.W.1/4 OF SEC. 16, T.5N., R.1W., S.L.B.&M.

43

CAROLE HEIGHTS SUBDIVISION

LOTS 1 TO 8, 12 TO 30, 63 TO 71

SOUTH OGDEN CITY

TAXING UNIT 27


PREFIX 07-043

SCALE 1" = 60'

SEE PAGE 39

SEE PAGE 42

S. 89° 32' E. 771.4' L. 560° 50'E
6071' C. S. 0° 06' 32" W. 1593.79'
FR W 1/4 COR OF SEC. 16

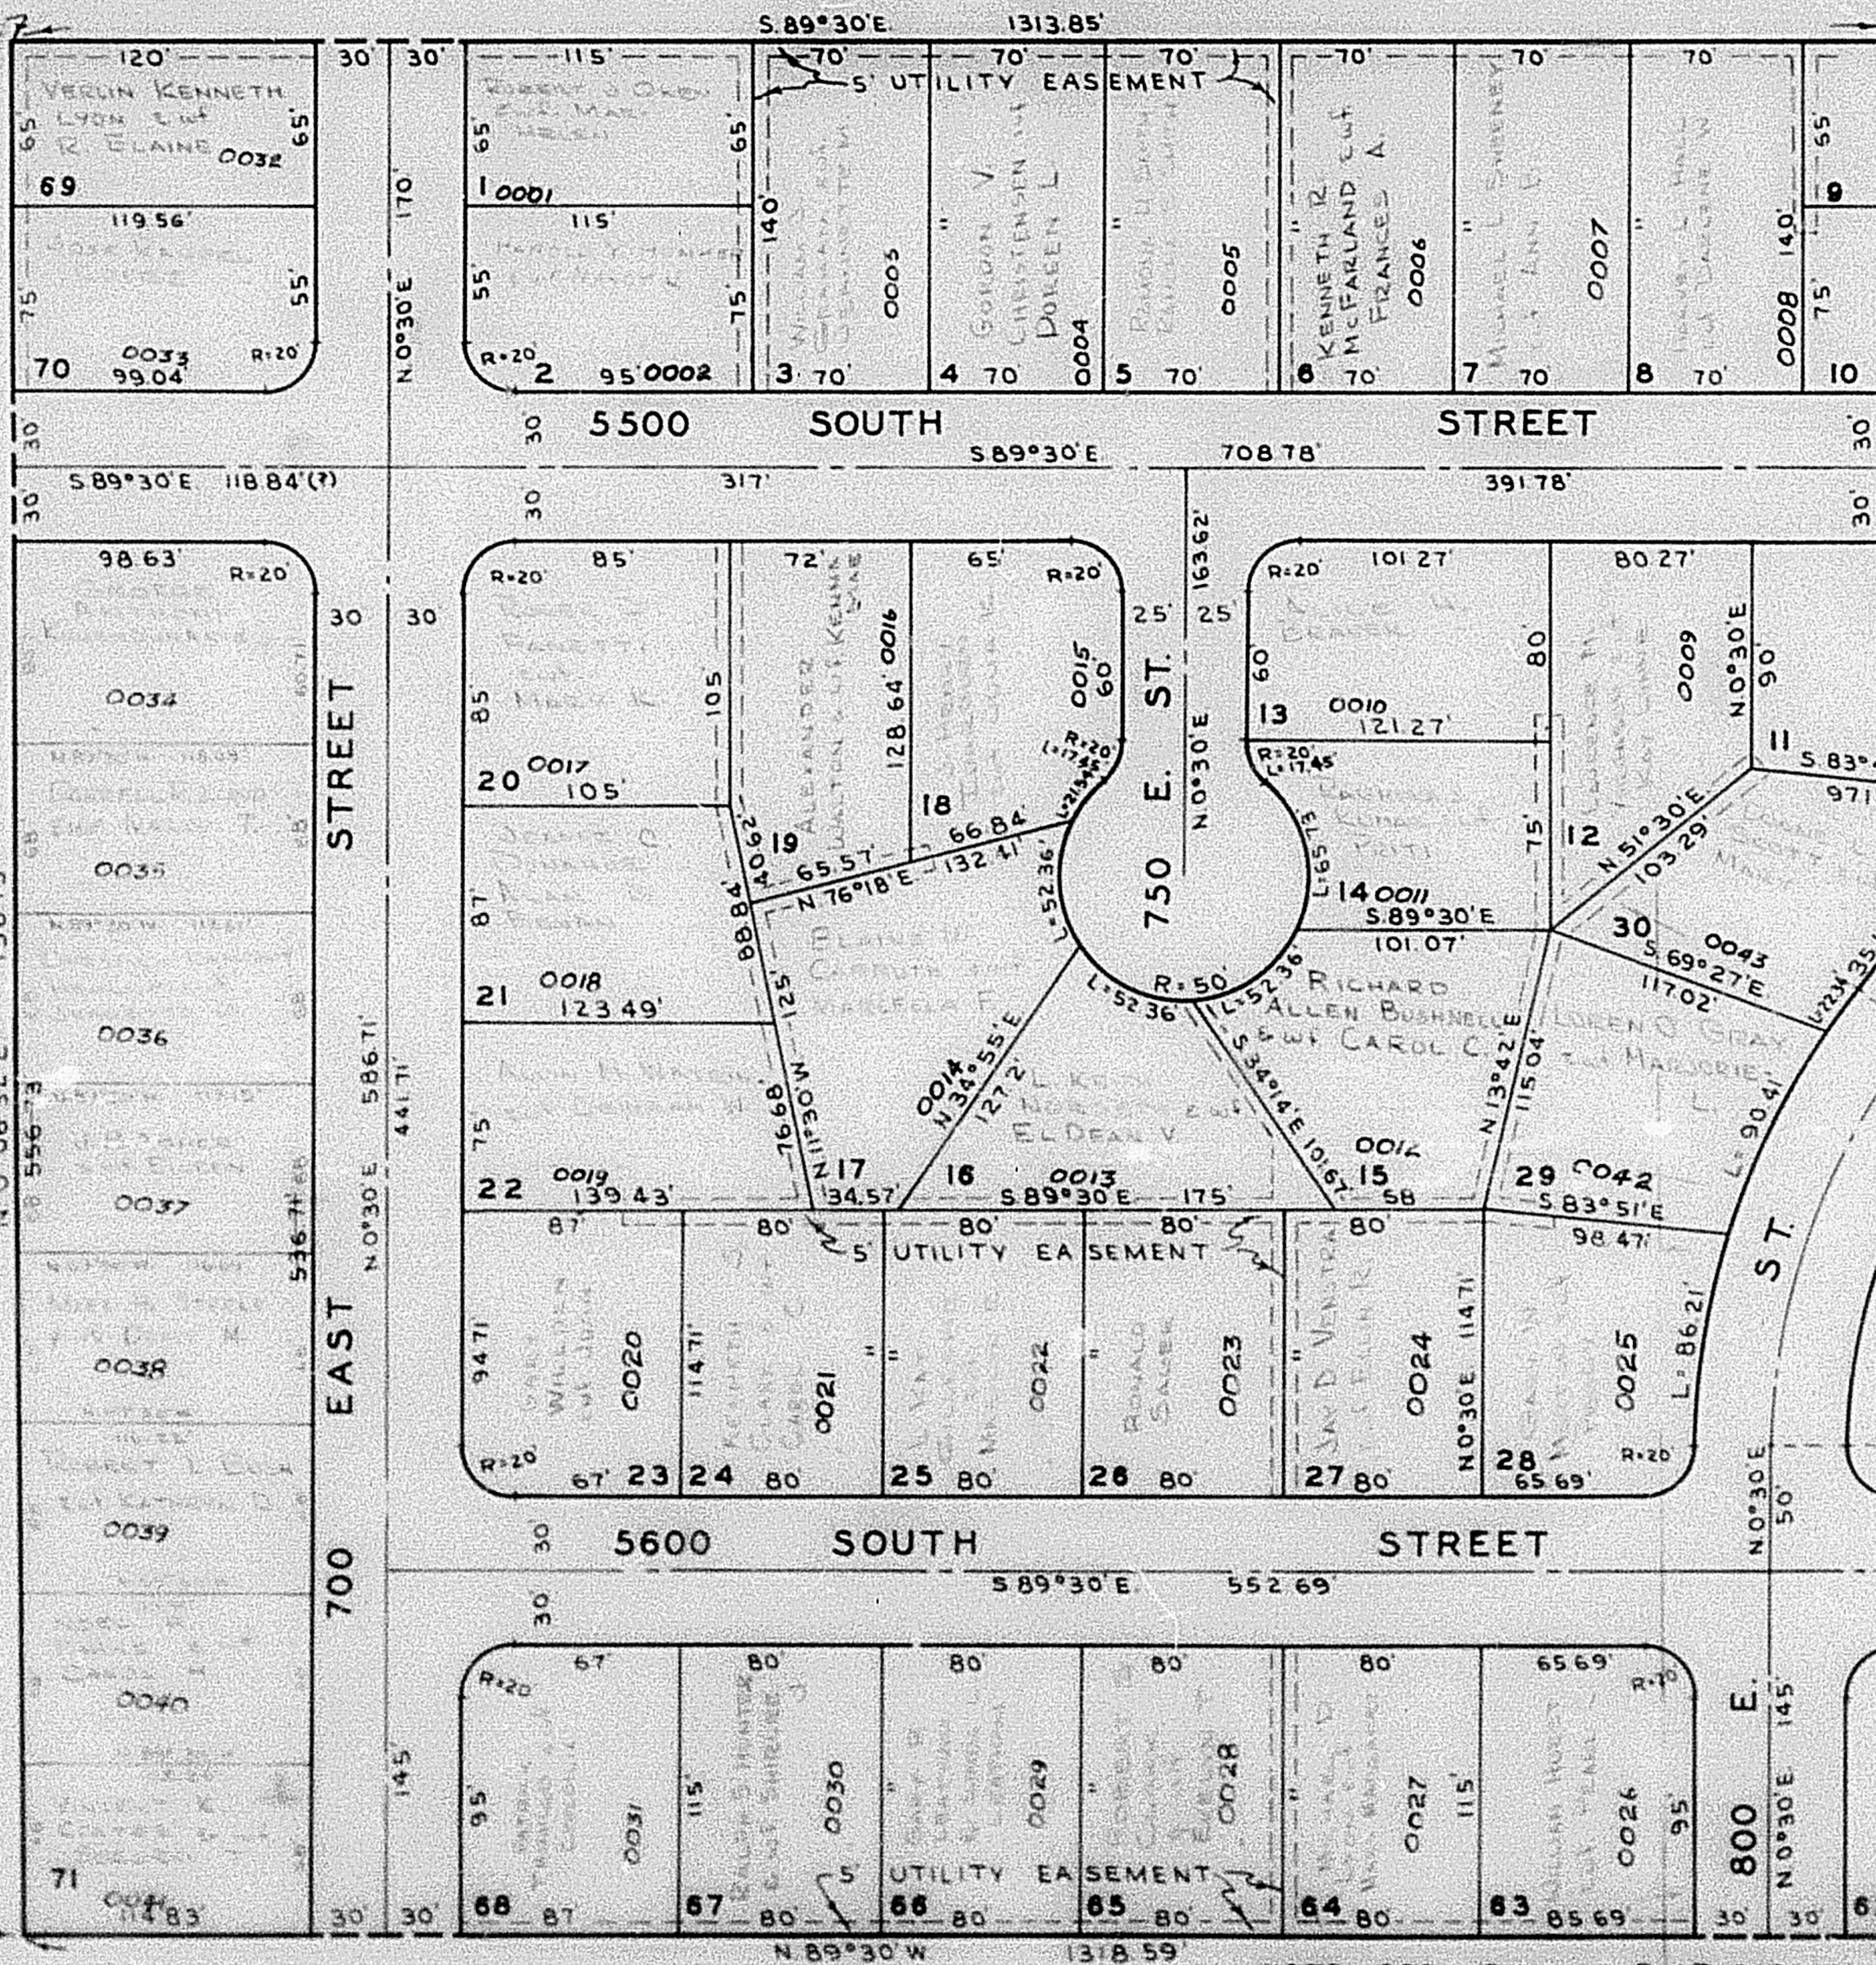

SEE P. 44

SEE PAGE
37

NOTE: SEE ORIGINAL PLAT, BOOK 13,
PAGE 43, FOR COMPLETE ENGINEERING
DATA.

SEE PAGE 80

RB 9-63