

PART OF S.W. 1/4 OF SEC. 16, T.3N. R.1W, S.L.B.M.

43

CAROLE HEIGHTS SUBDIVISION

LOTS 1 TO 8, 12 TO 30, 63 TO 71

TAXING UNIT-27

SOUTH OGDEN CITY


PREFIX: 07-043

SCALE 1"=80'


SEE PAGE 39

SEE PAGE 42

S. 89° 32' E 77.4' & S. 60° 50' E 60.7' & S. 0° 06' 32' W 152.7' FR. W. 1/4 COR. 117 SEC. 16

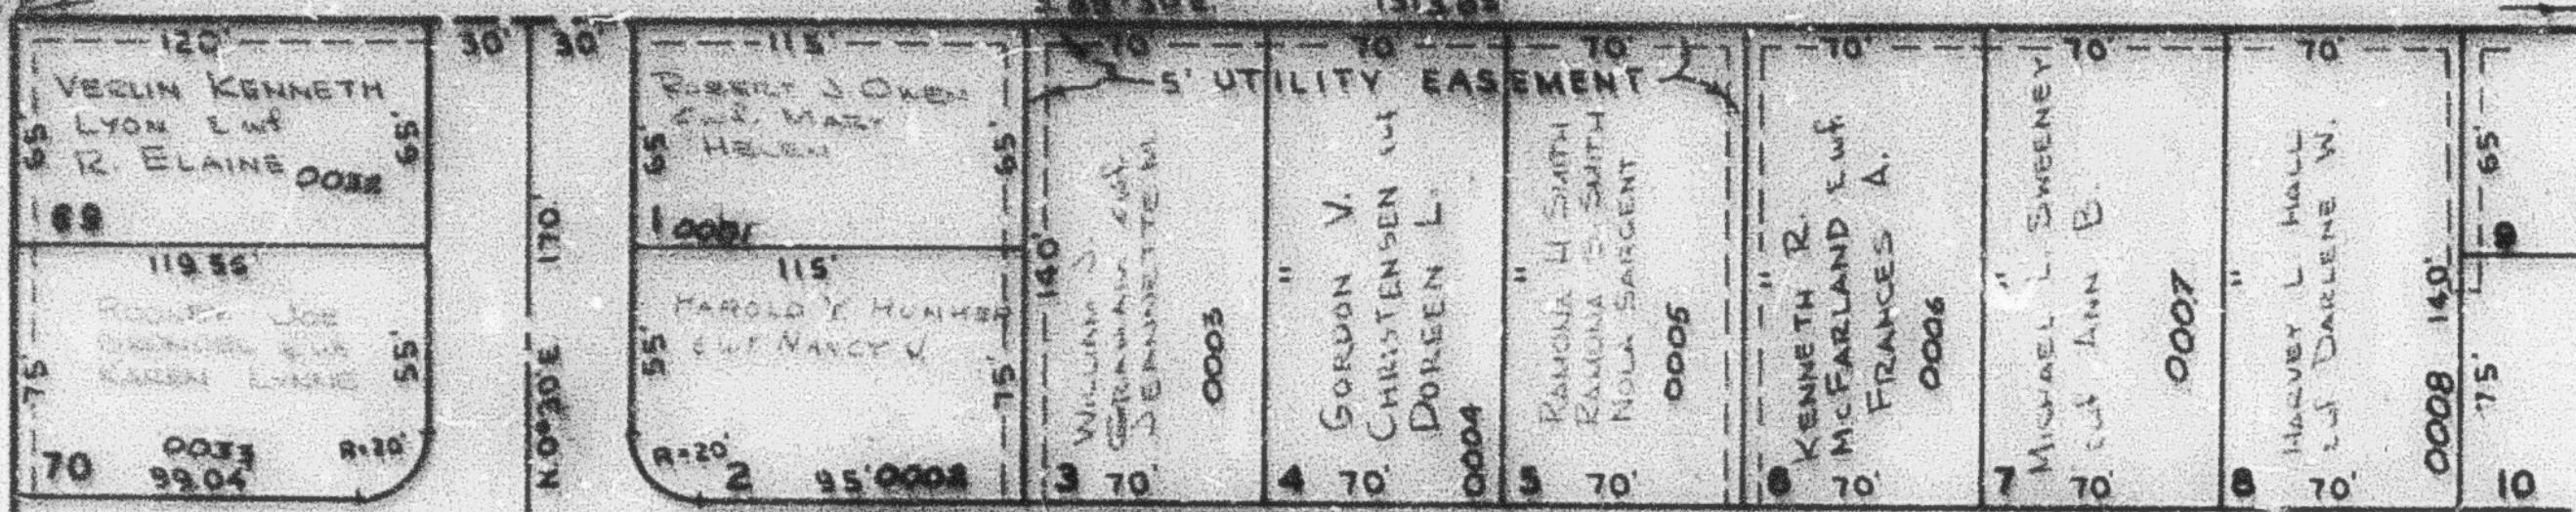

SEE PAGE 37

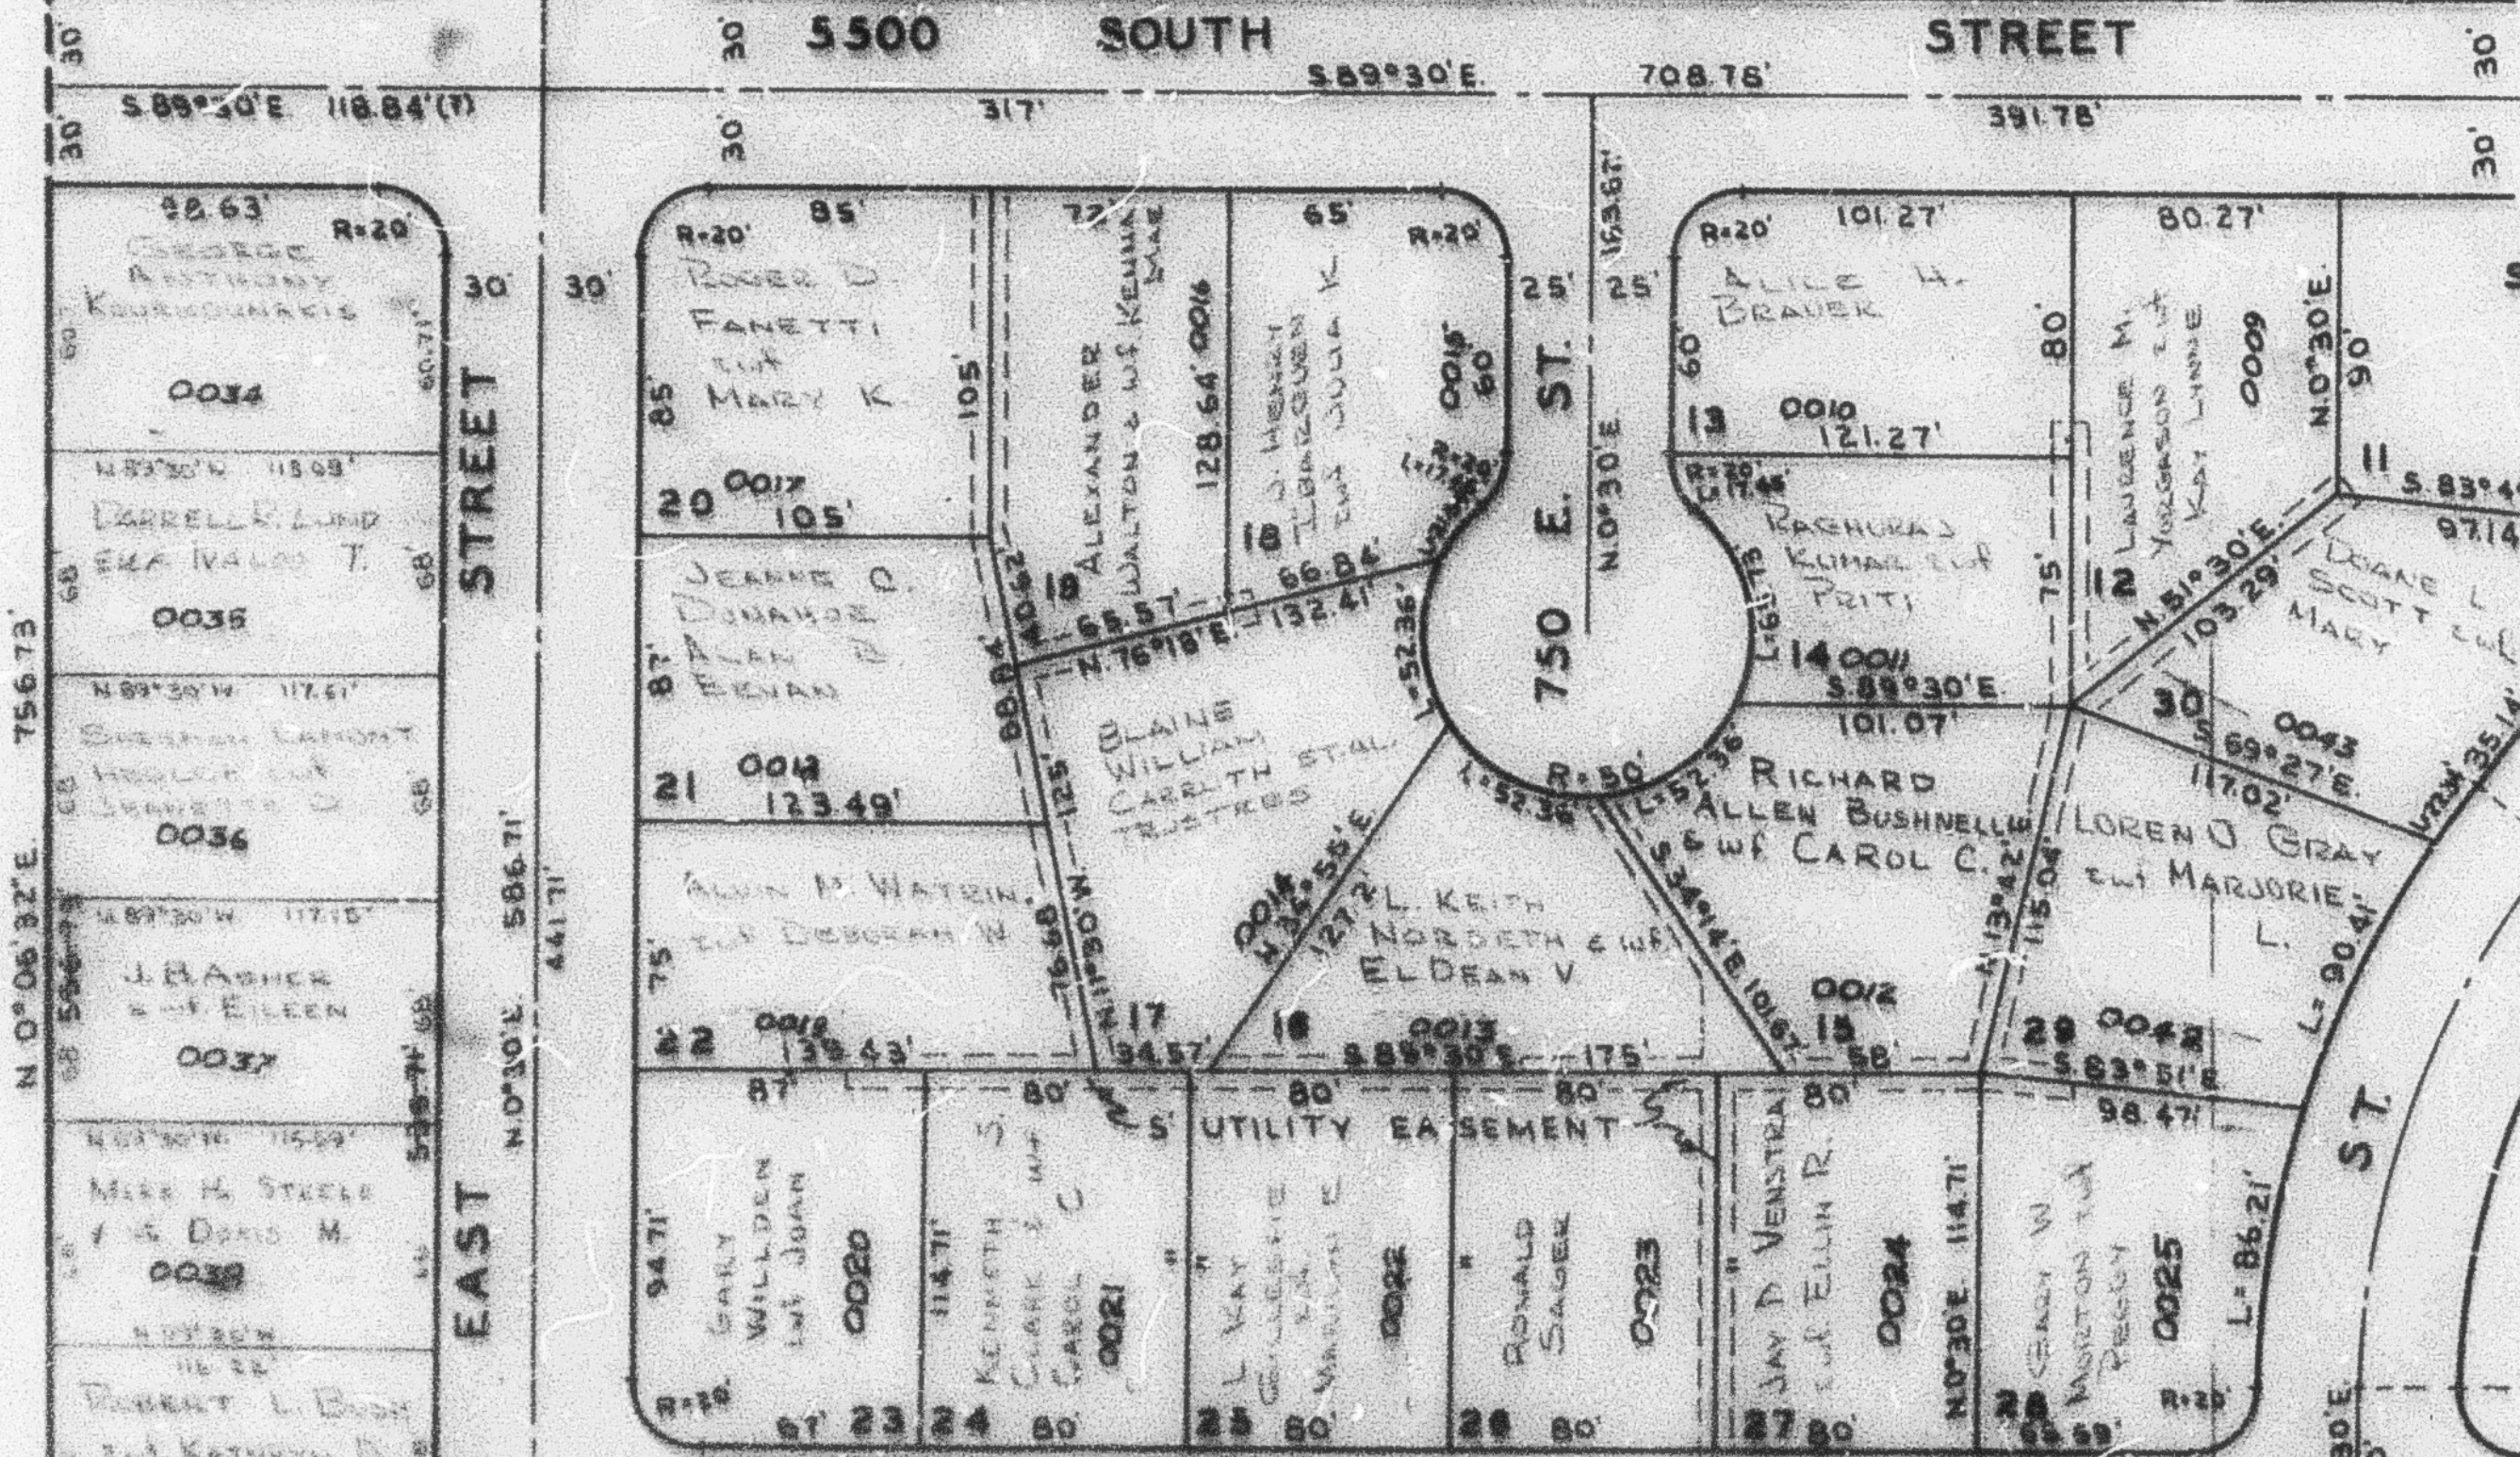

SEE P. 44

S. 89° 30' E 131.8' & S. 0° 06' 32' W 152.7' FR. W. 1/4 COR. 117 SEC. 16

NOTE: SEE ORIGINAL PLAT BOOK 13, PAGE 43, FOR COMPLETE ENGINEERING DATA.

SEE PAGE 30

RB 3-63