

PART OF S.W. 1/4 OF SEC. 16, T.5N., R.1W., S.L.B.&M.

43

CAROLE HEIGHTS SUBDIVISION

LOTS 1 TO 8, 12 TO 30, 63 TO 71

SOUTH OGDEN CITY

SCALE 1" = 60'


TAXING UNIT 27

PREFIX 07-043

SEE PAGE 39

SEE PAGE 42

5.89°30'E 771.4' L.560°50'E
607.1' L.50°06'32"W 1593.79'
FR W 1/4 COR. OF SEC. 16

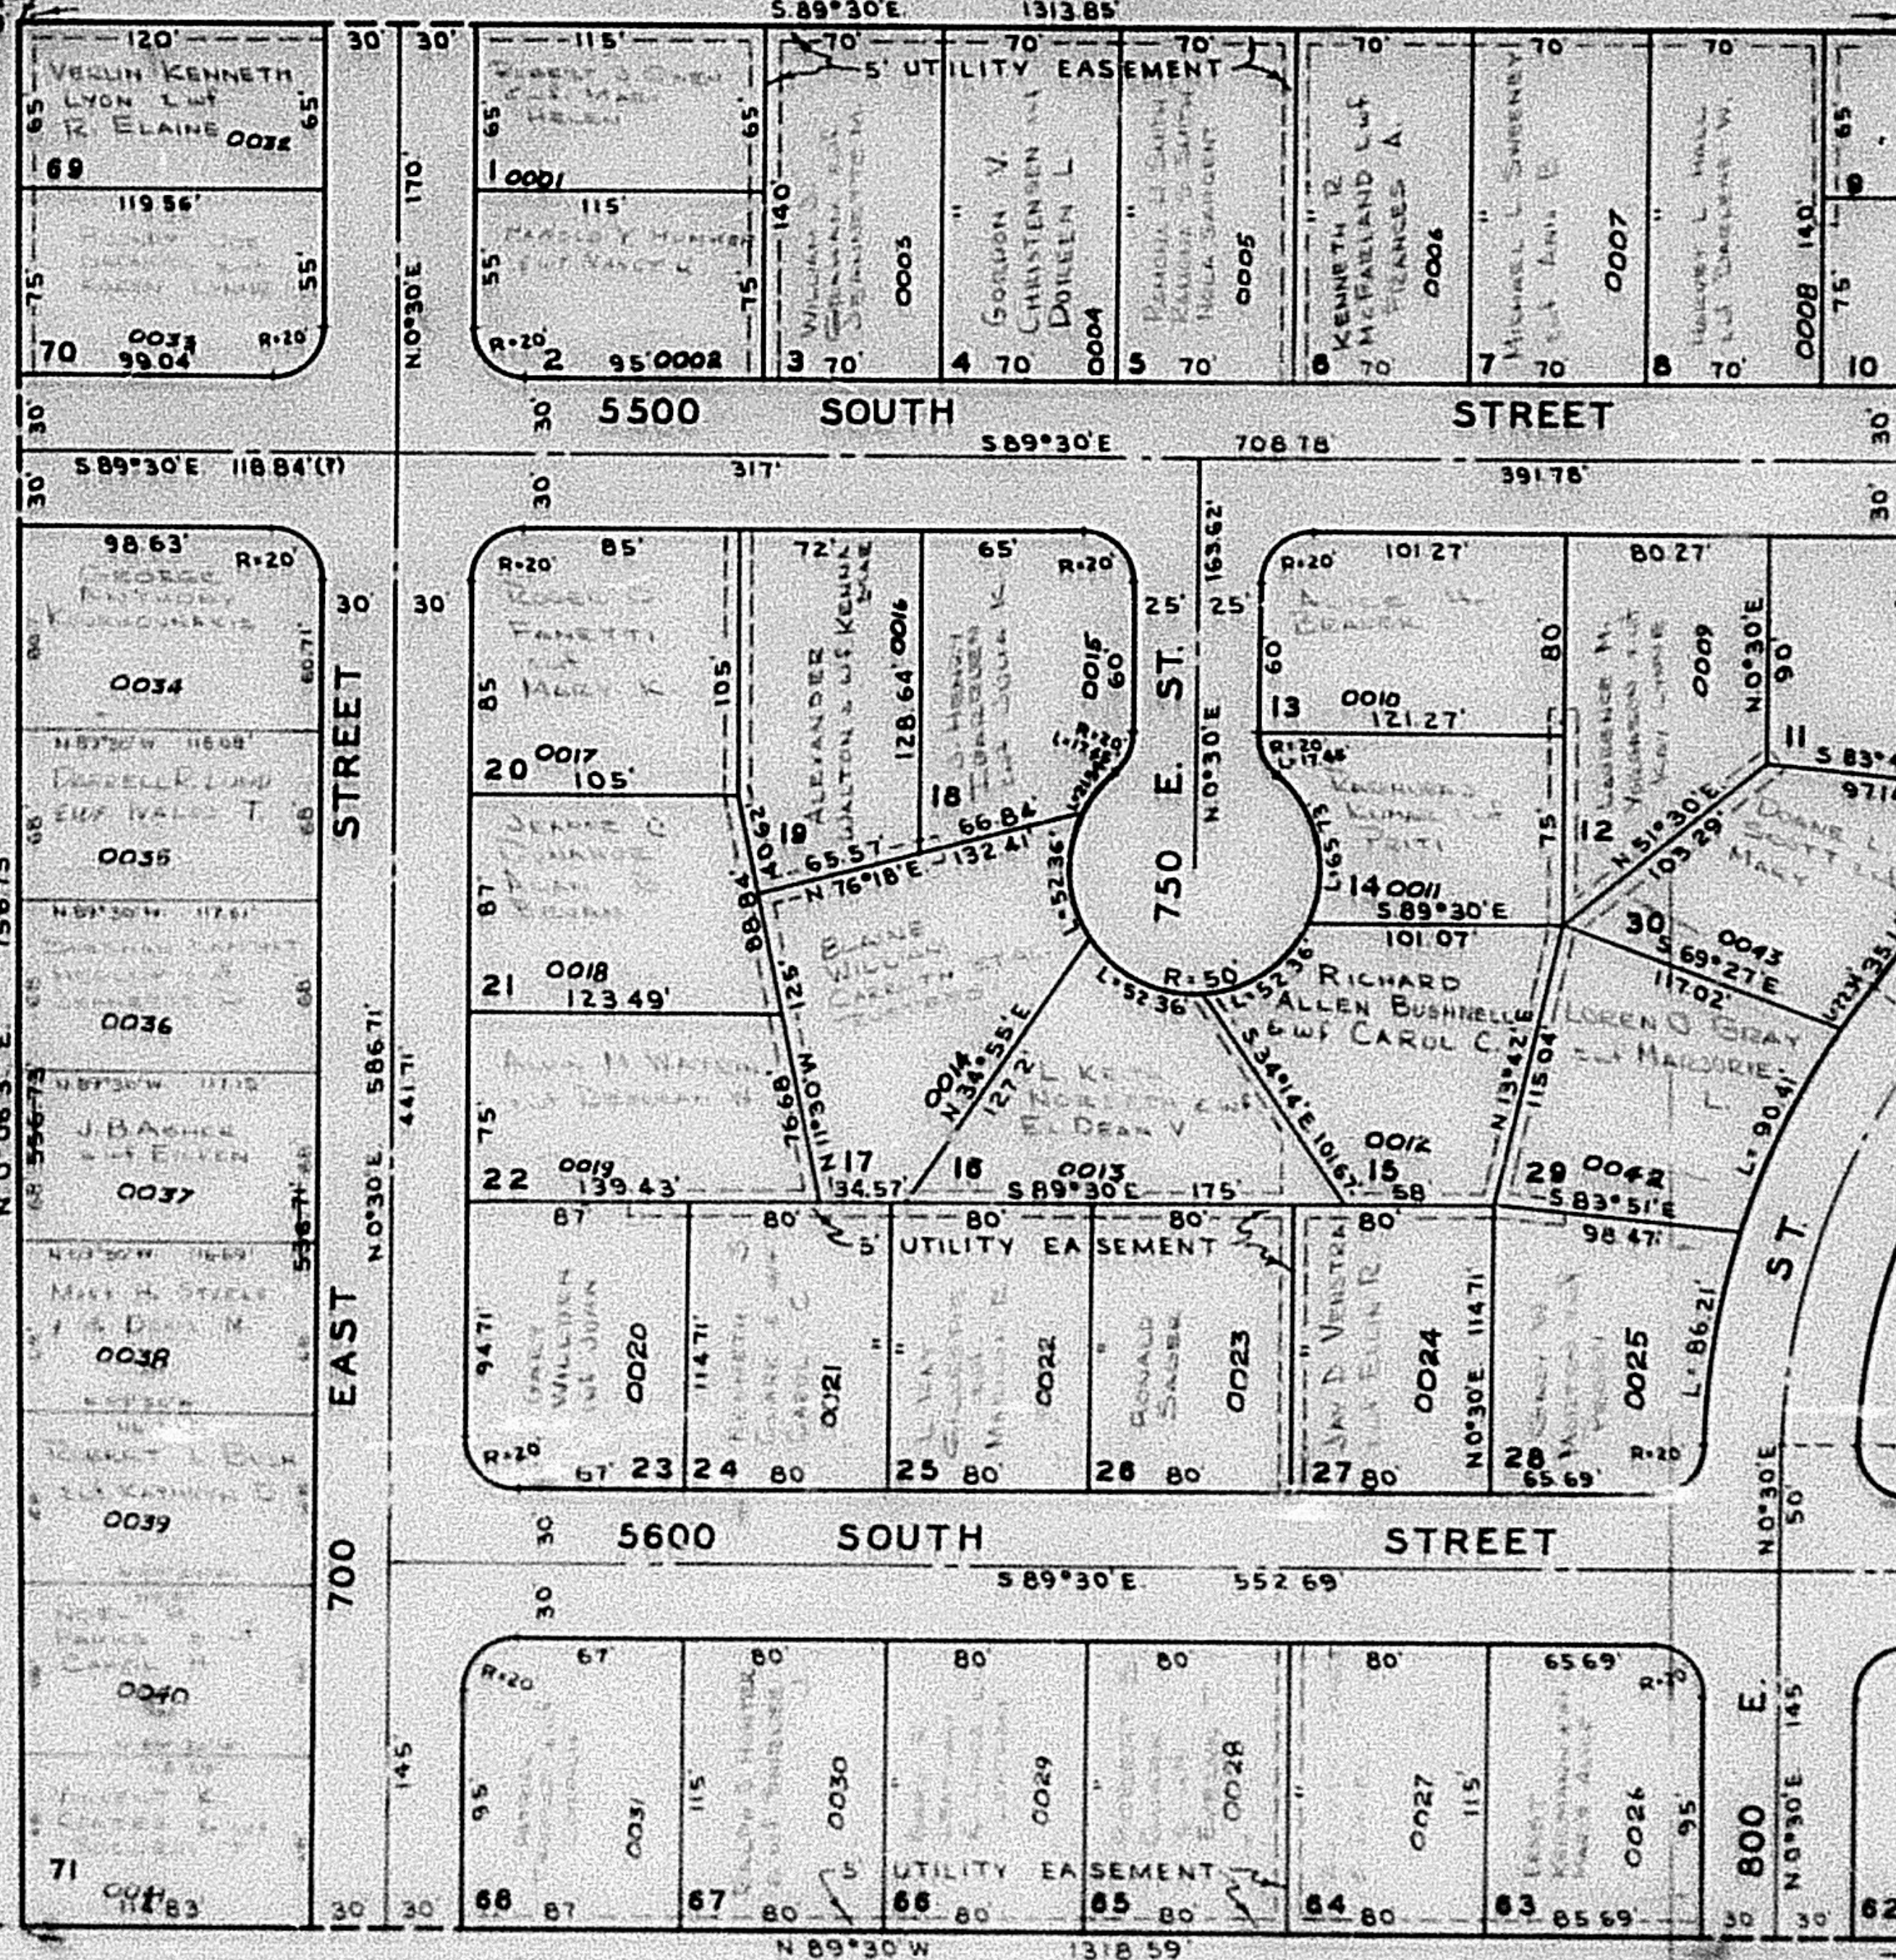

SEE PAGE

37

SEE P.44

5.89°30'E 1318.59'
FR S.W. 1/4 COR. OF
SEC. 16

NOTE SEE ORIGINAL PLAT BOOK 13,
PAGE 43, FOR COMPLETE ENGINEERING
DATA

SEE PAGE 80

P.B. 9-63