

PART OF S.W. 1/4 OF SEC. 16, T.5N., R.1W., S.L.B.M.

43

CAROLE HEIGHTS SUBDIVISION

LOTS 1 TO 8, 12 TO 30, 63 TO 71

SOUTH OGDEN CITY

TAXING UNIT 27

PREFIX 07-043


SCALE 1" = 60'

SEE PAGE 39

SEE PAGE 42

S. 89° 32' E. 771.4' & S. 60° 50' E. 607.1' & S. 0° 08' 32" W. 158.75' FR. W. 1/4 COR. OF SEC. 16

S. 89° 30' E. 1313.85'

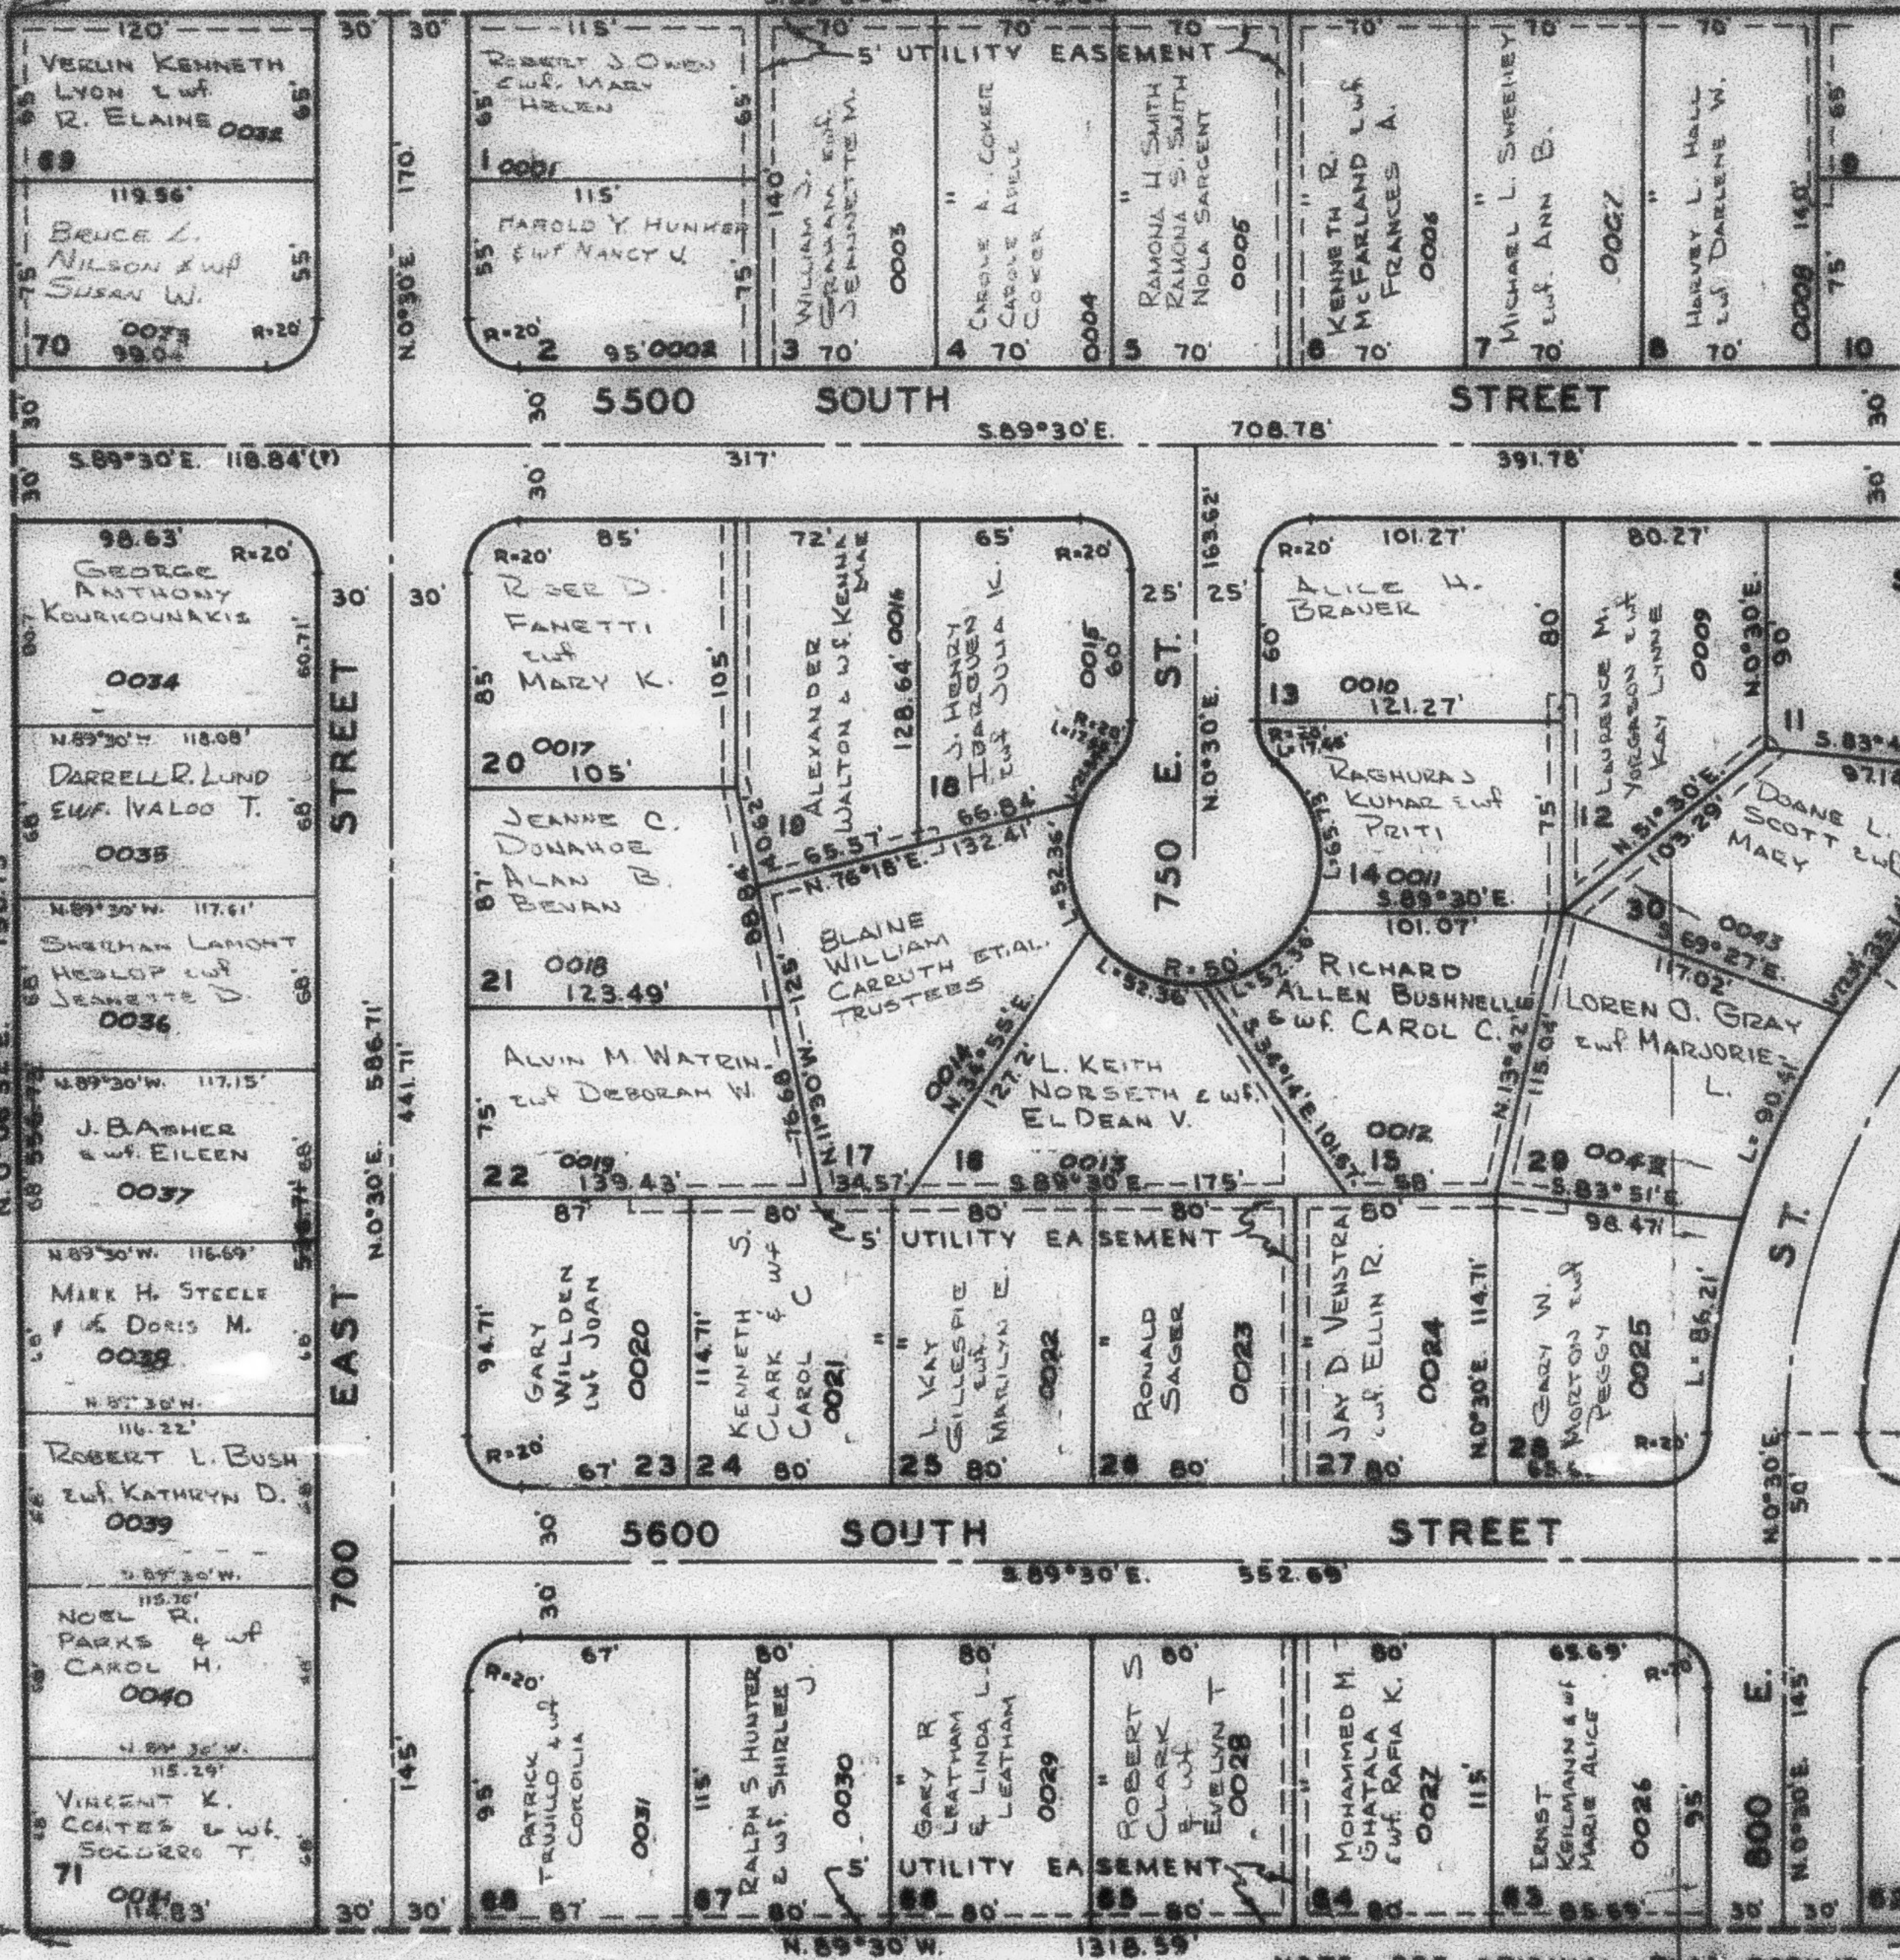

SEE PAGE 37

SEE P. 44

S. 89° 30' E. 1318.59' FR. S.W. 1/4 COR. OF SEC. 16

NOTE: SEE ORIGINAL PLAT, BOOK 13, PAGE 43, FOR COMPLETE ENGINEERING DATA.

SEE PAGE 80

RD. 2-2