

PART OF S.W.1/4 OF SEC. 16, T.5N.,R.1W., S.L.B&M.

43

CAROLE HEIGHTS SUBDIVISION

LOTS 1 TO 8, 12 TO 30, 63 TO 71

SOUTH OGDEN CITY

TAXING UNIT: 27

PREFIX: 07-043


SCALE 1" = 60'

SEE PAGE 39


SEE PAGE 42

S. 89° 32' E. 771.4' & S. 60° 50' E.
607.1' & S. 0° 06' 32" W. 1593.79'
FR. W. 1/4 COR. OF SEC. 16

S. 89° 30' E. 1313.85'

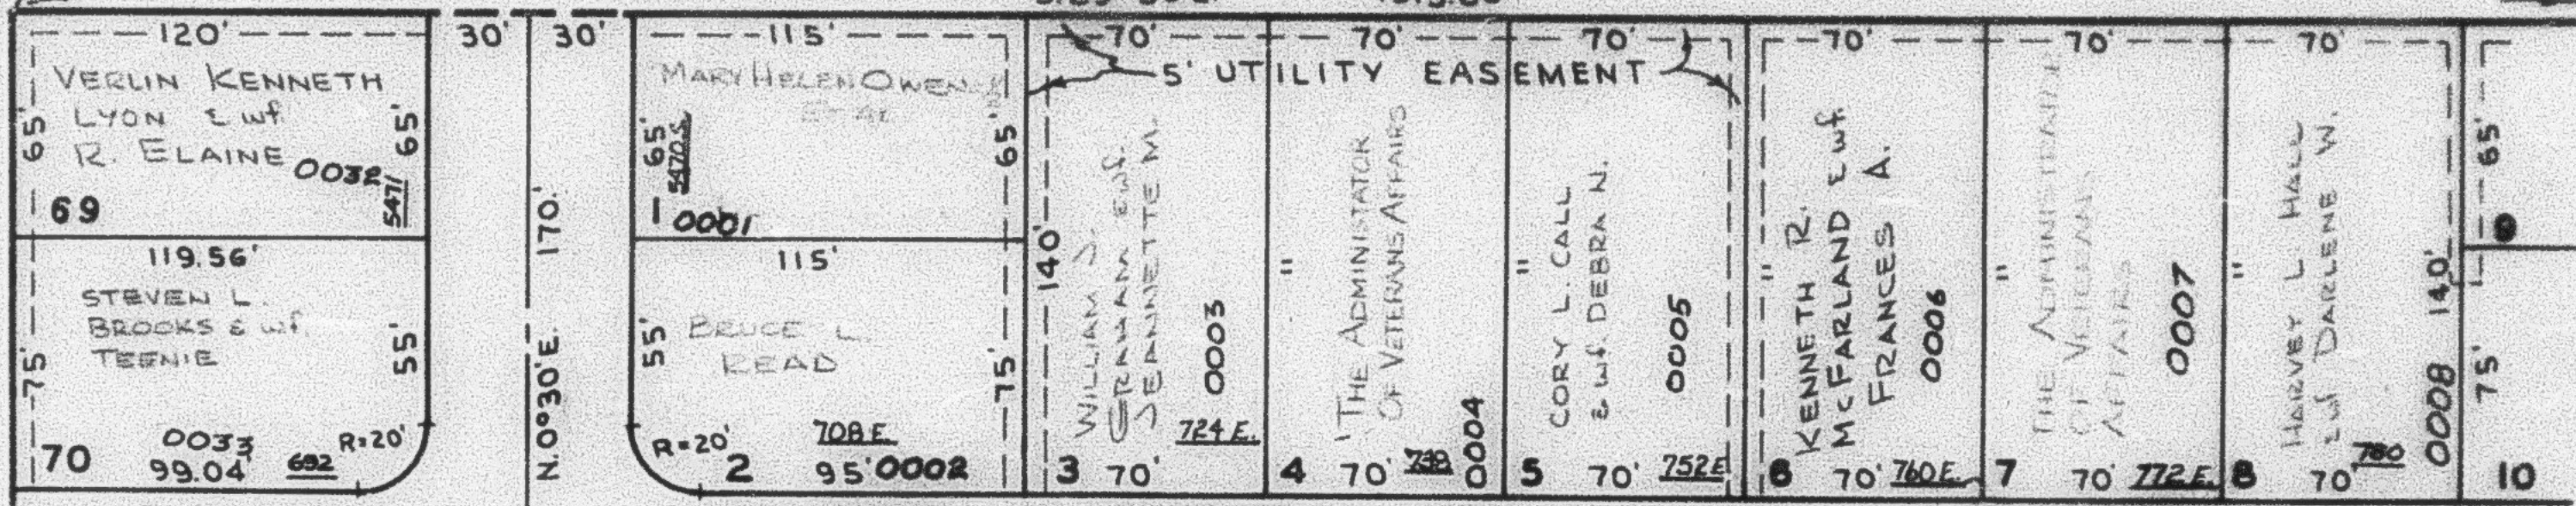


5500 SOUTH STREET

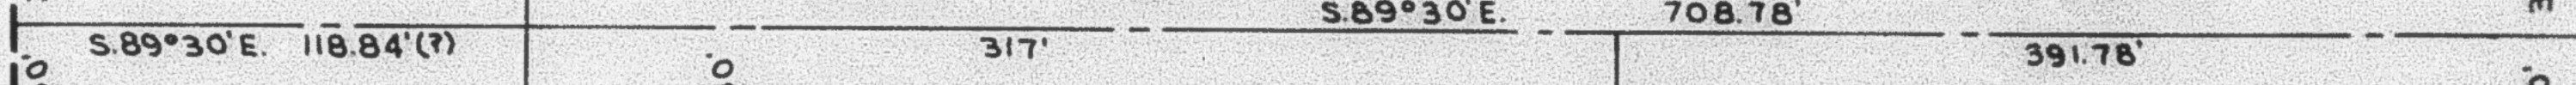


SEE P. 44

SEE PAGE
37

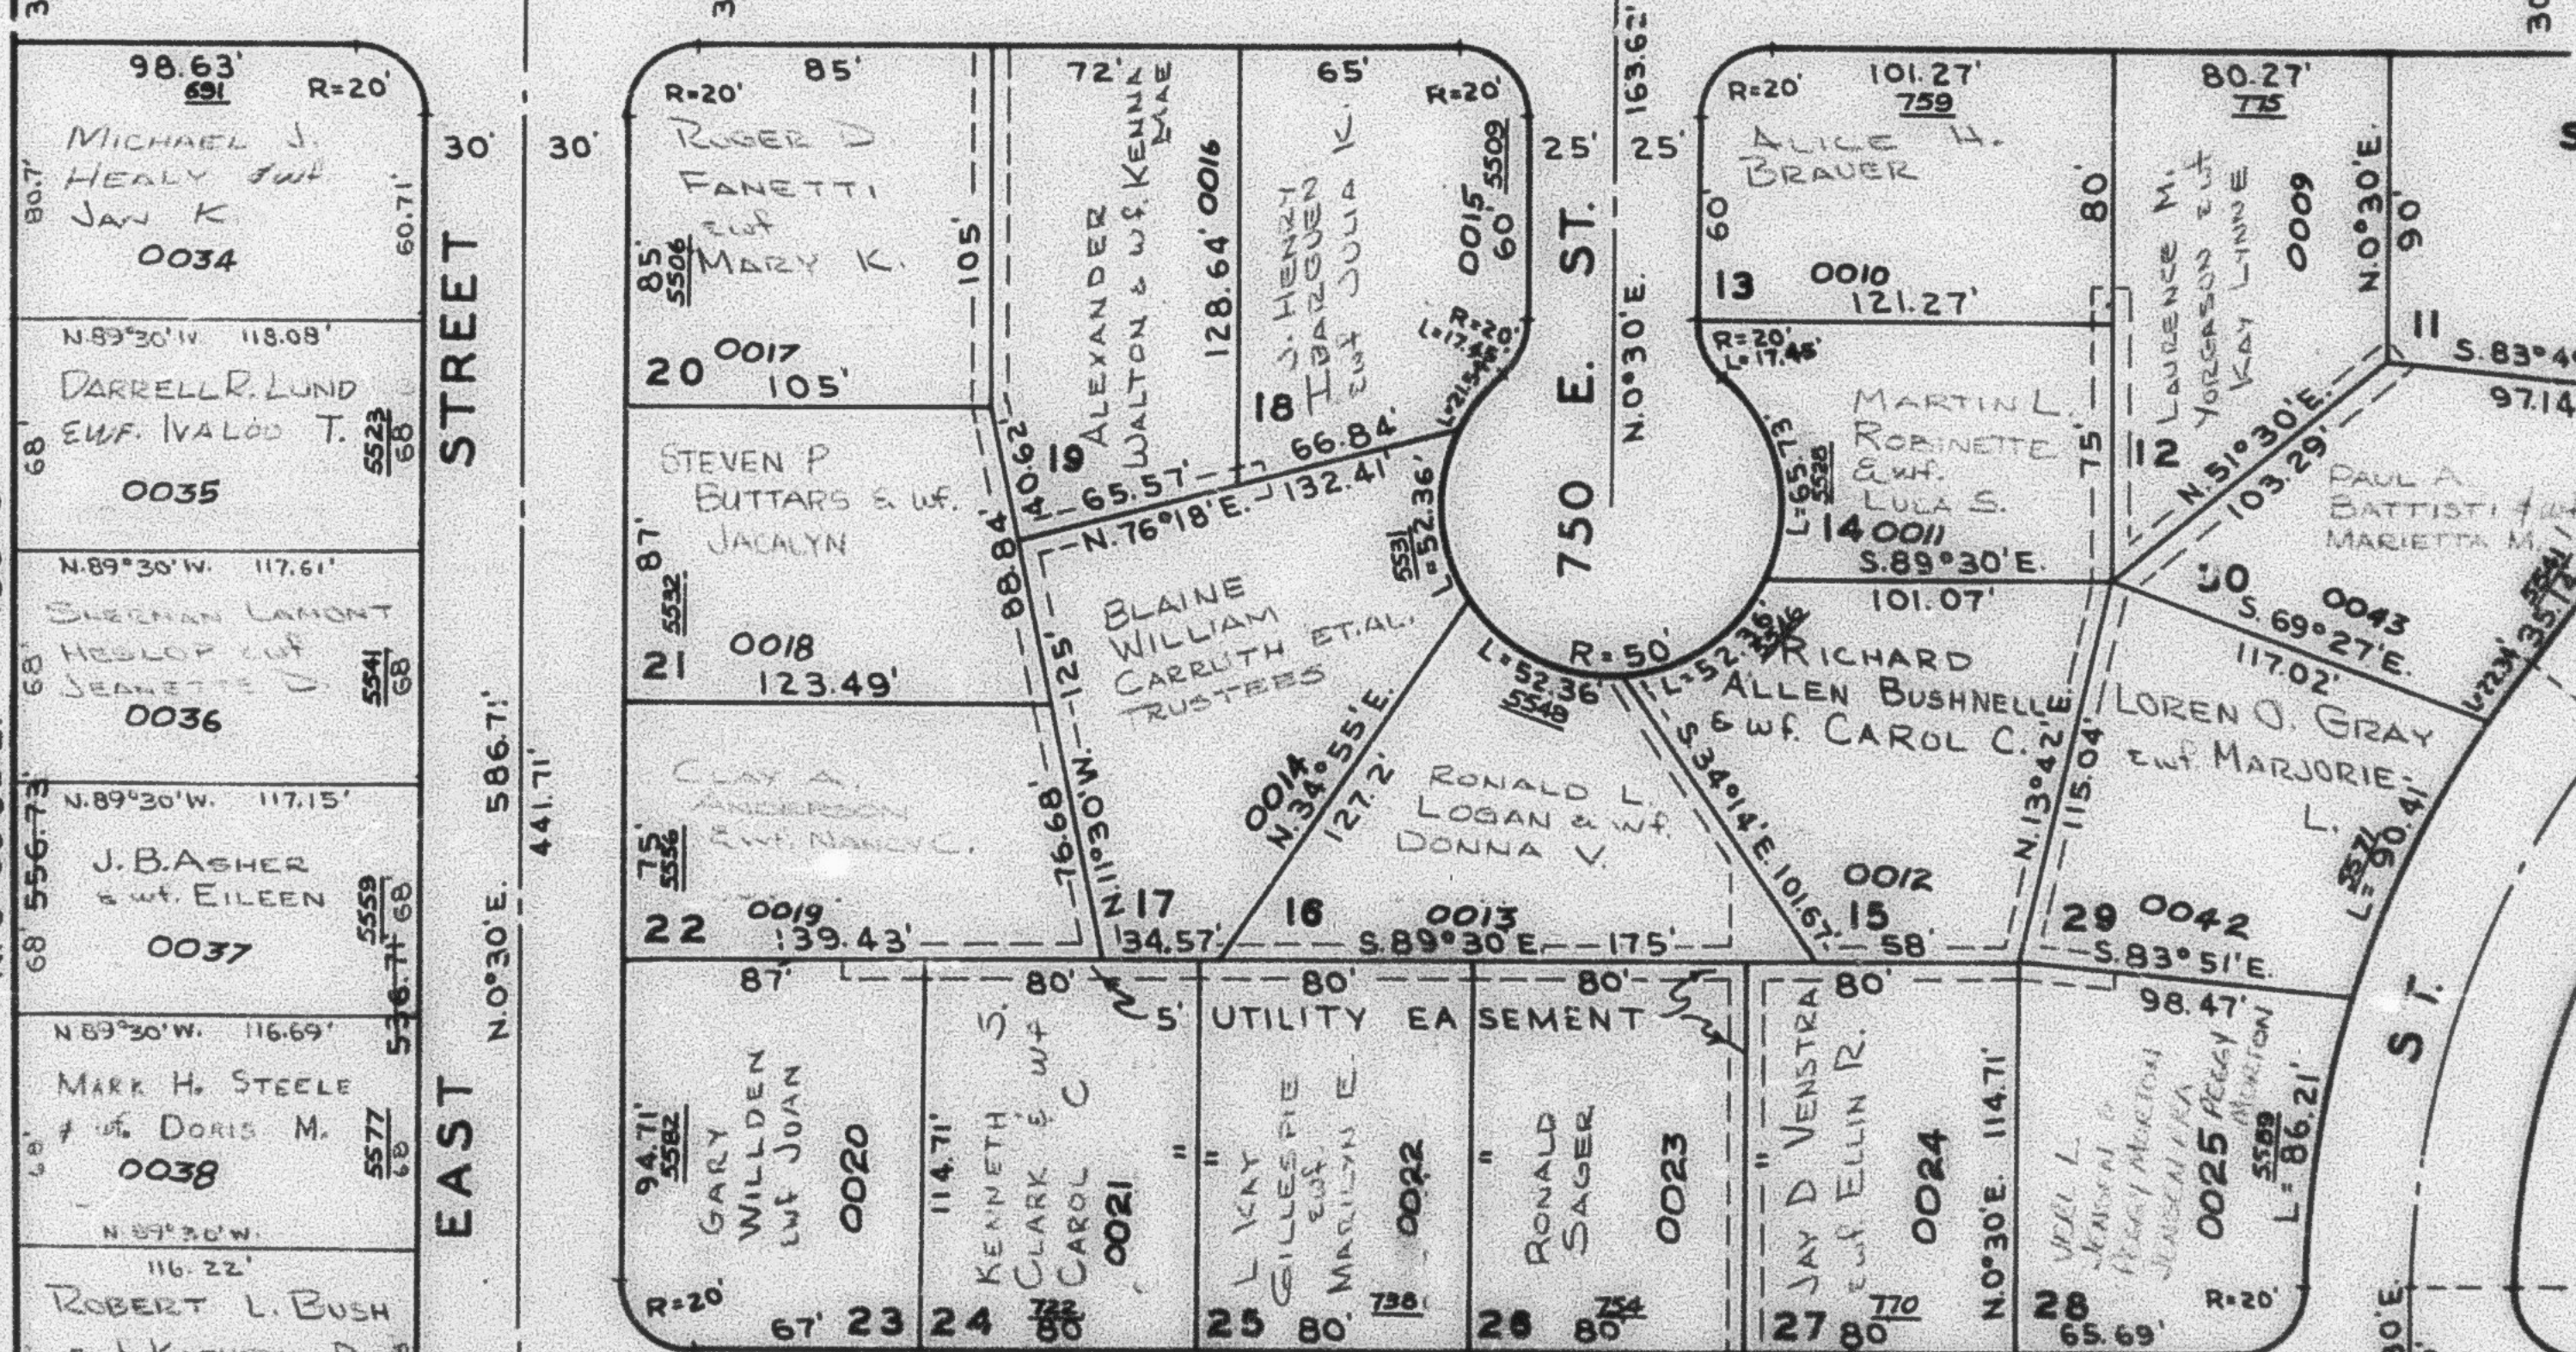

5600 SOUTH STREET

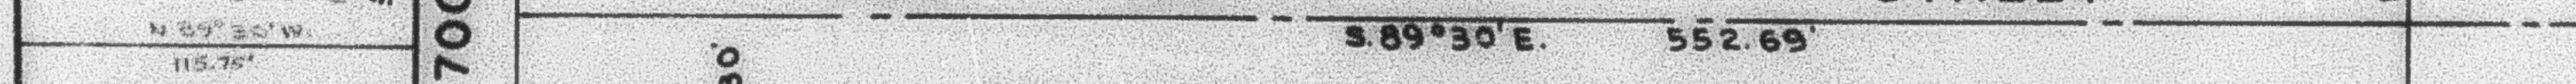

S. 89° 30' E. 1318.59'

S. 89° 30' E. 1318.59'
FR. S.W. 1/4 COR. OF
SEC. 16

NOTE: SEE ORIGINAL PLAT, BOOK 13,
PAGE 43, FOR COMPLETE ENGINEERING
DATA.

SEE PAGE 80

RB. 9-63