

PART OF S.W. 1/4 OF SEC. 16, T. 5 N., R. 1 W., S. L. B. & M.

43

# CAROLE HEIGHTS SUBDIVISION

LOTS 1 TO 8, 12 TO 30, 63 TO 71  
SOUTH OGDEN CITY

TAXING UNIT: 27


PREFIX: 07-043

SCALE 1" = 80'

SEE PAGE 39

SEE PAGE 42

S. 89° 32' E. 771.4' & S. 60° 50' E.  
607.1' & S. 0° 06' 32" W. 1593.79'  
FR. W. 1/4 COR. OF SEC. 16

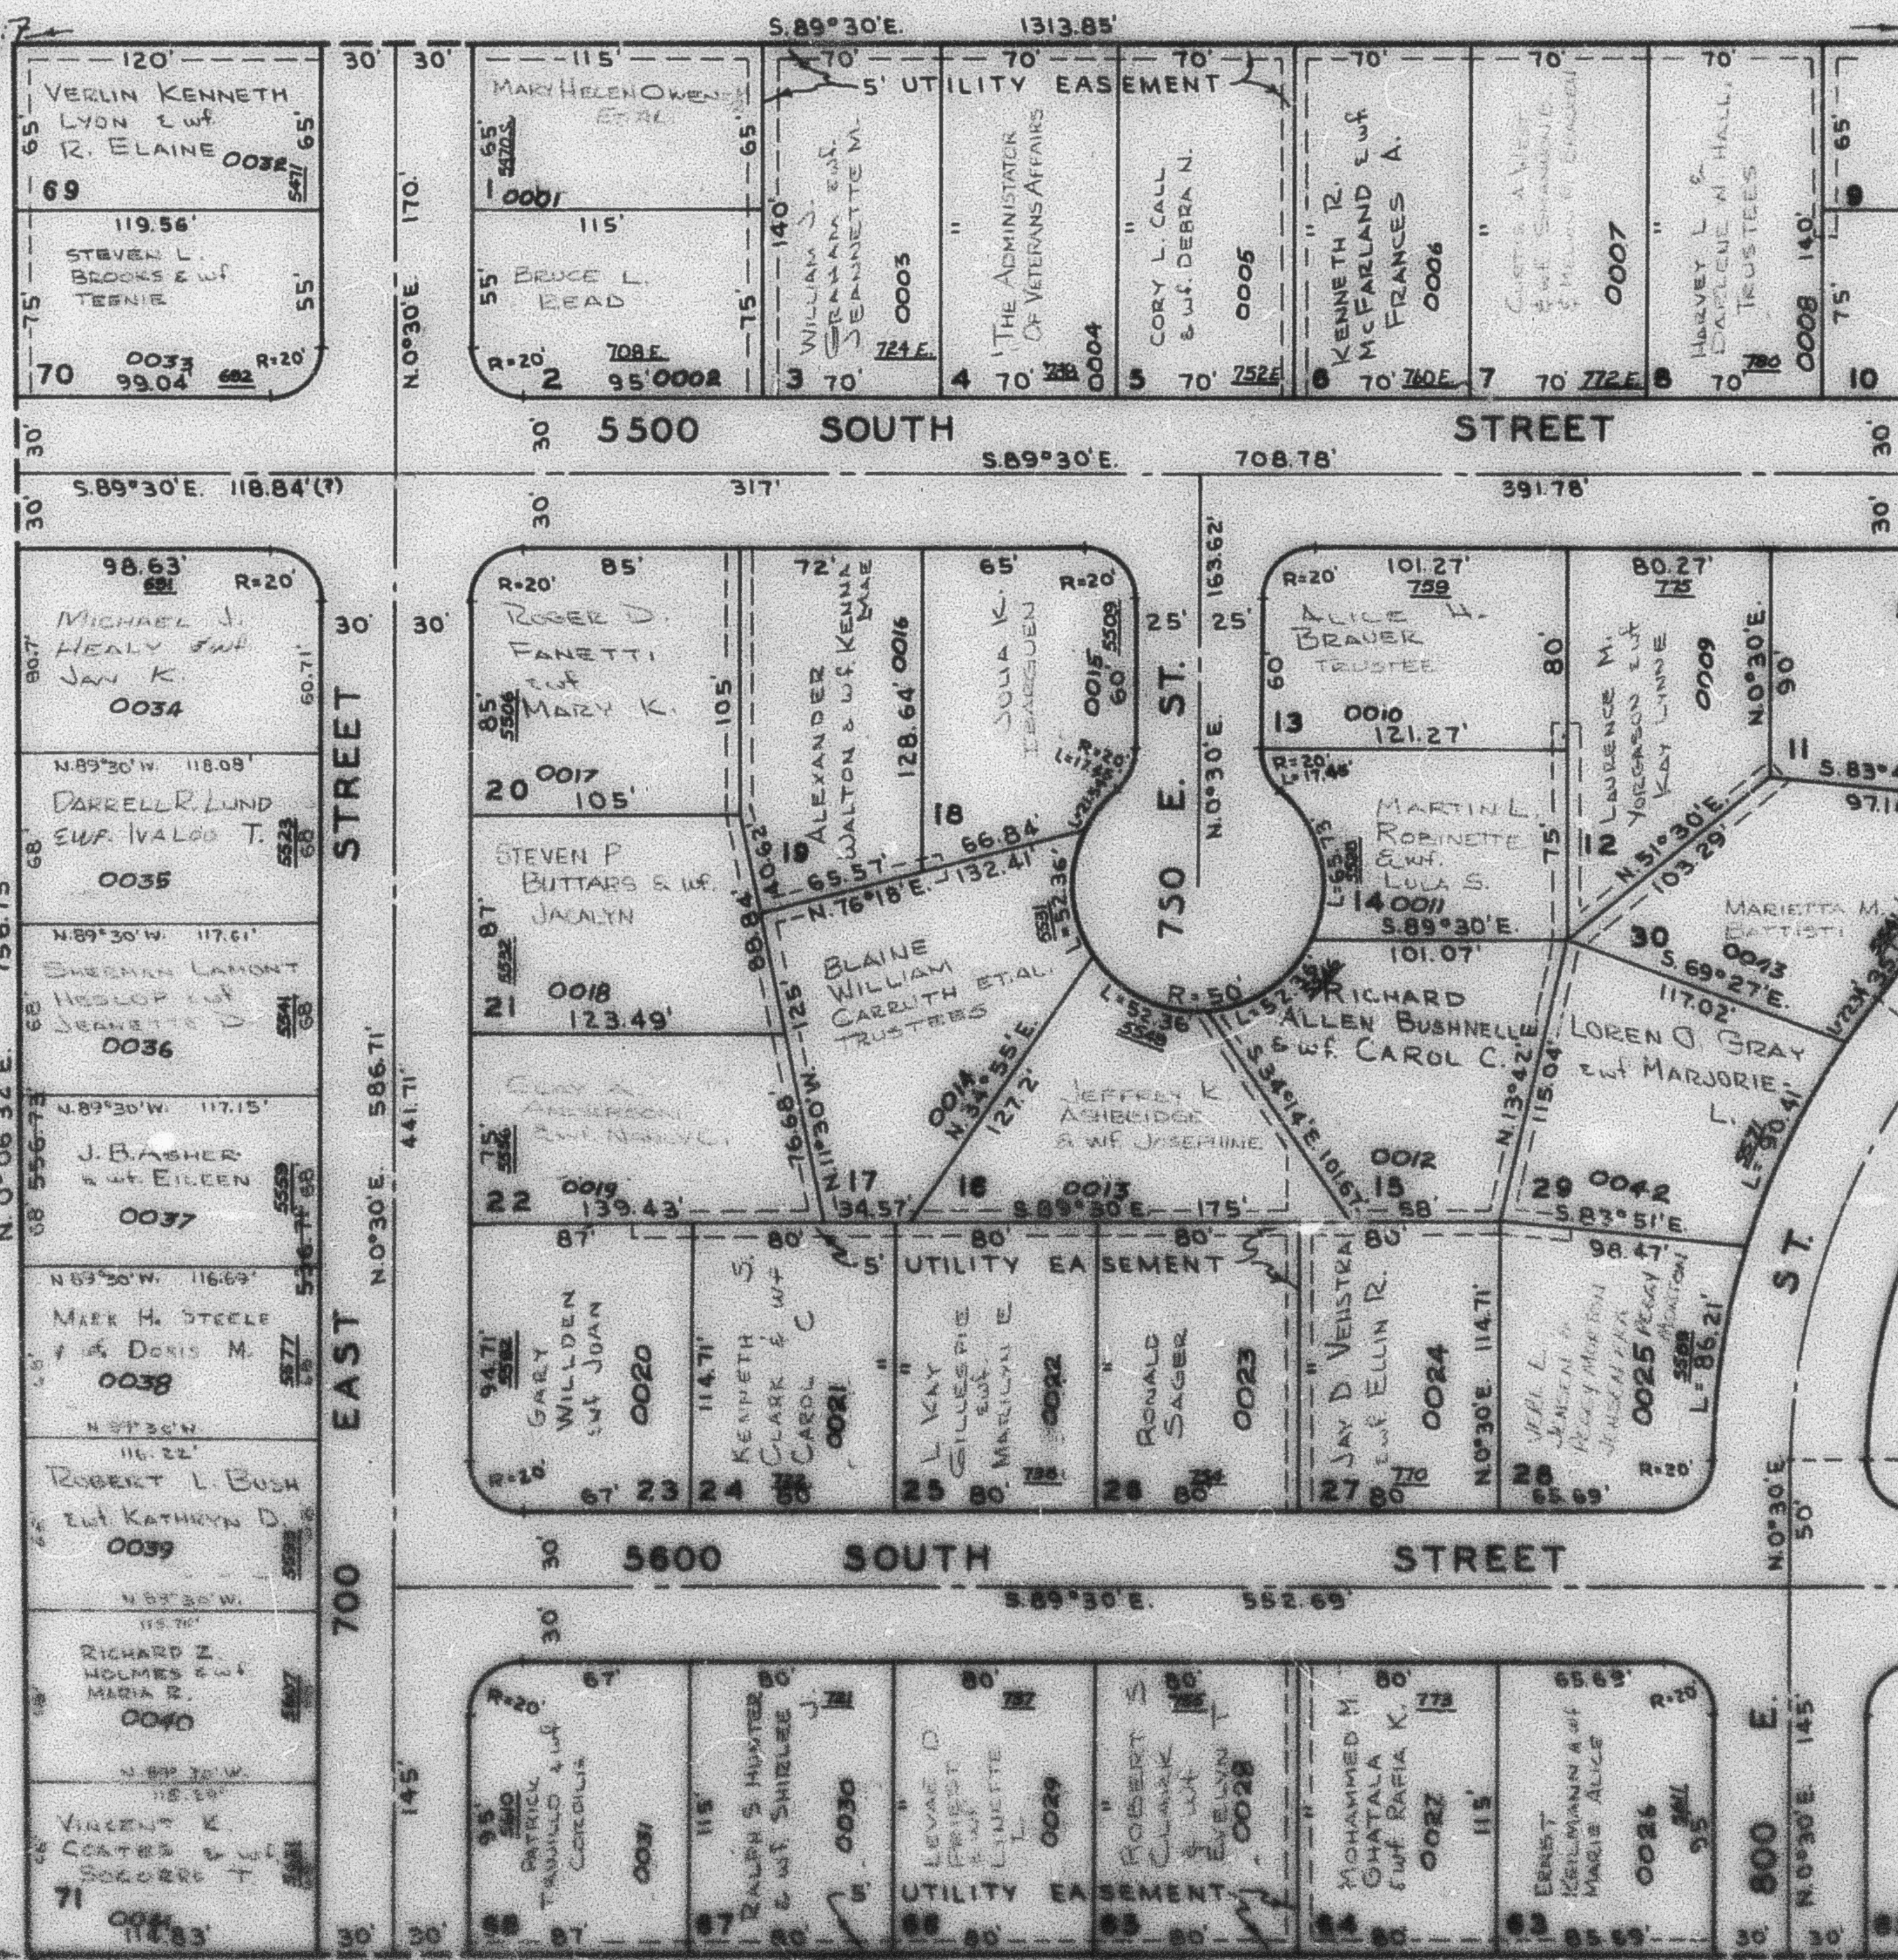

SEE PAGE  
37

SEE P. 44

S. 89° 30' E. 1318.59'  
FR. S.W. 1/4 COR. OF  
SEC. 16

NOTE: SEE ORIGINAL PLAT, BOOK 13,  
PAGE 43, FOR COMPLETE ENGINEERING  
DATA.

SEE PAGE 80

RB. 9-63