

CAROLE HEIGHTS SUBDIVISION

LOTS 1 TO 8, 12 TO 30, 63 TO 71

SOUTH OGDEN CITY

TAXING UNIT: 27


PREFIX: 07-043

SCALE 1" = 50'

SEE PAGE 39

SEE PAGE 42

S. 89°32'E. 771.4' L S. 60°50'E
607.1' L S. 0°06'32" W. 1593.79'
FR. W 1/4 COR. OF SEC. 16.

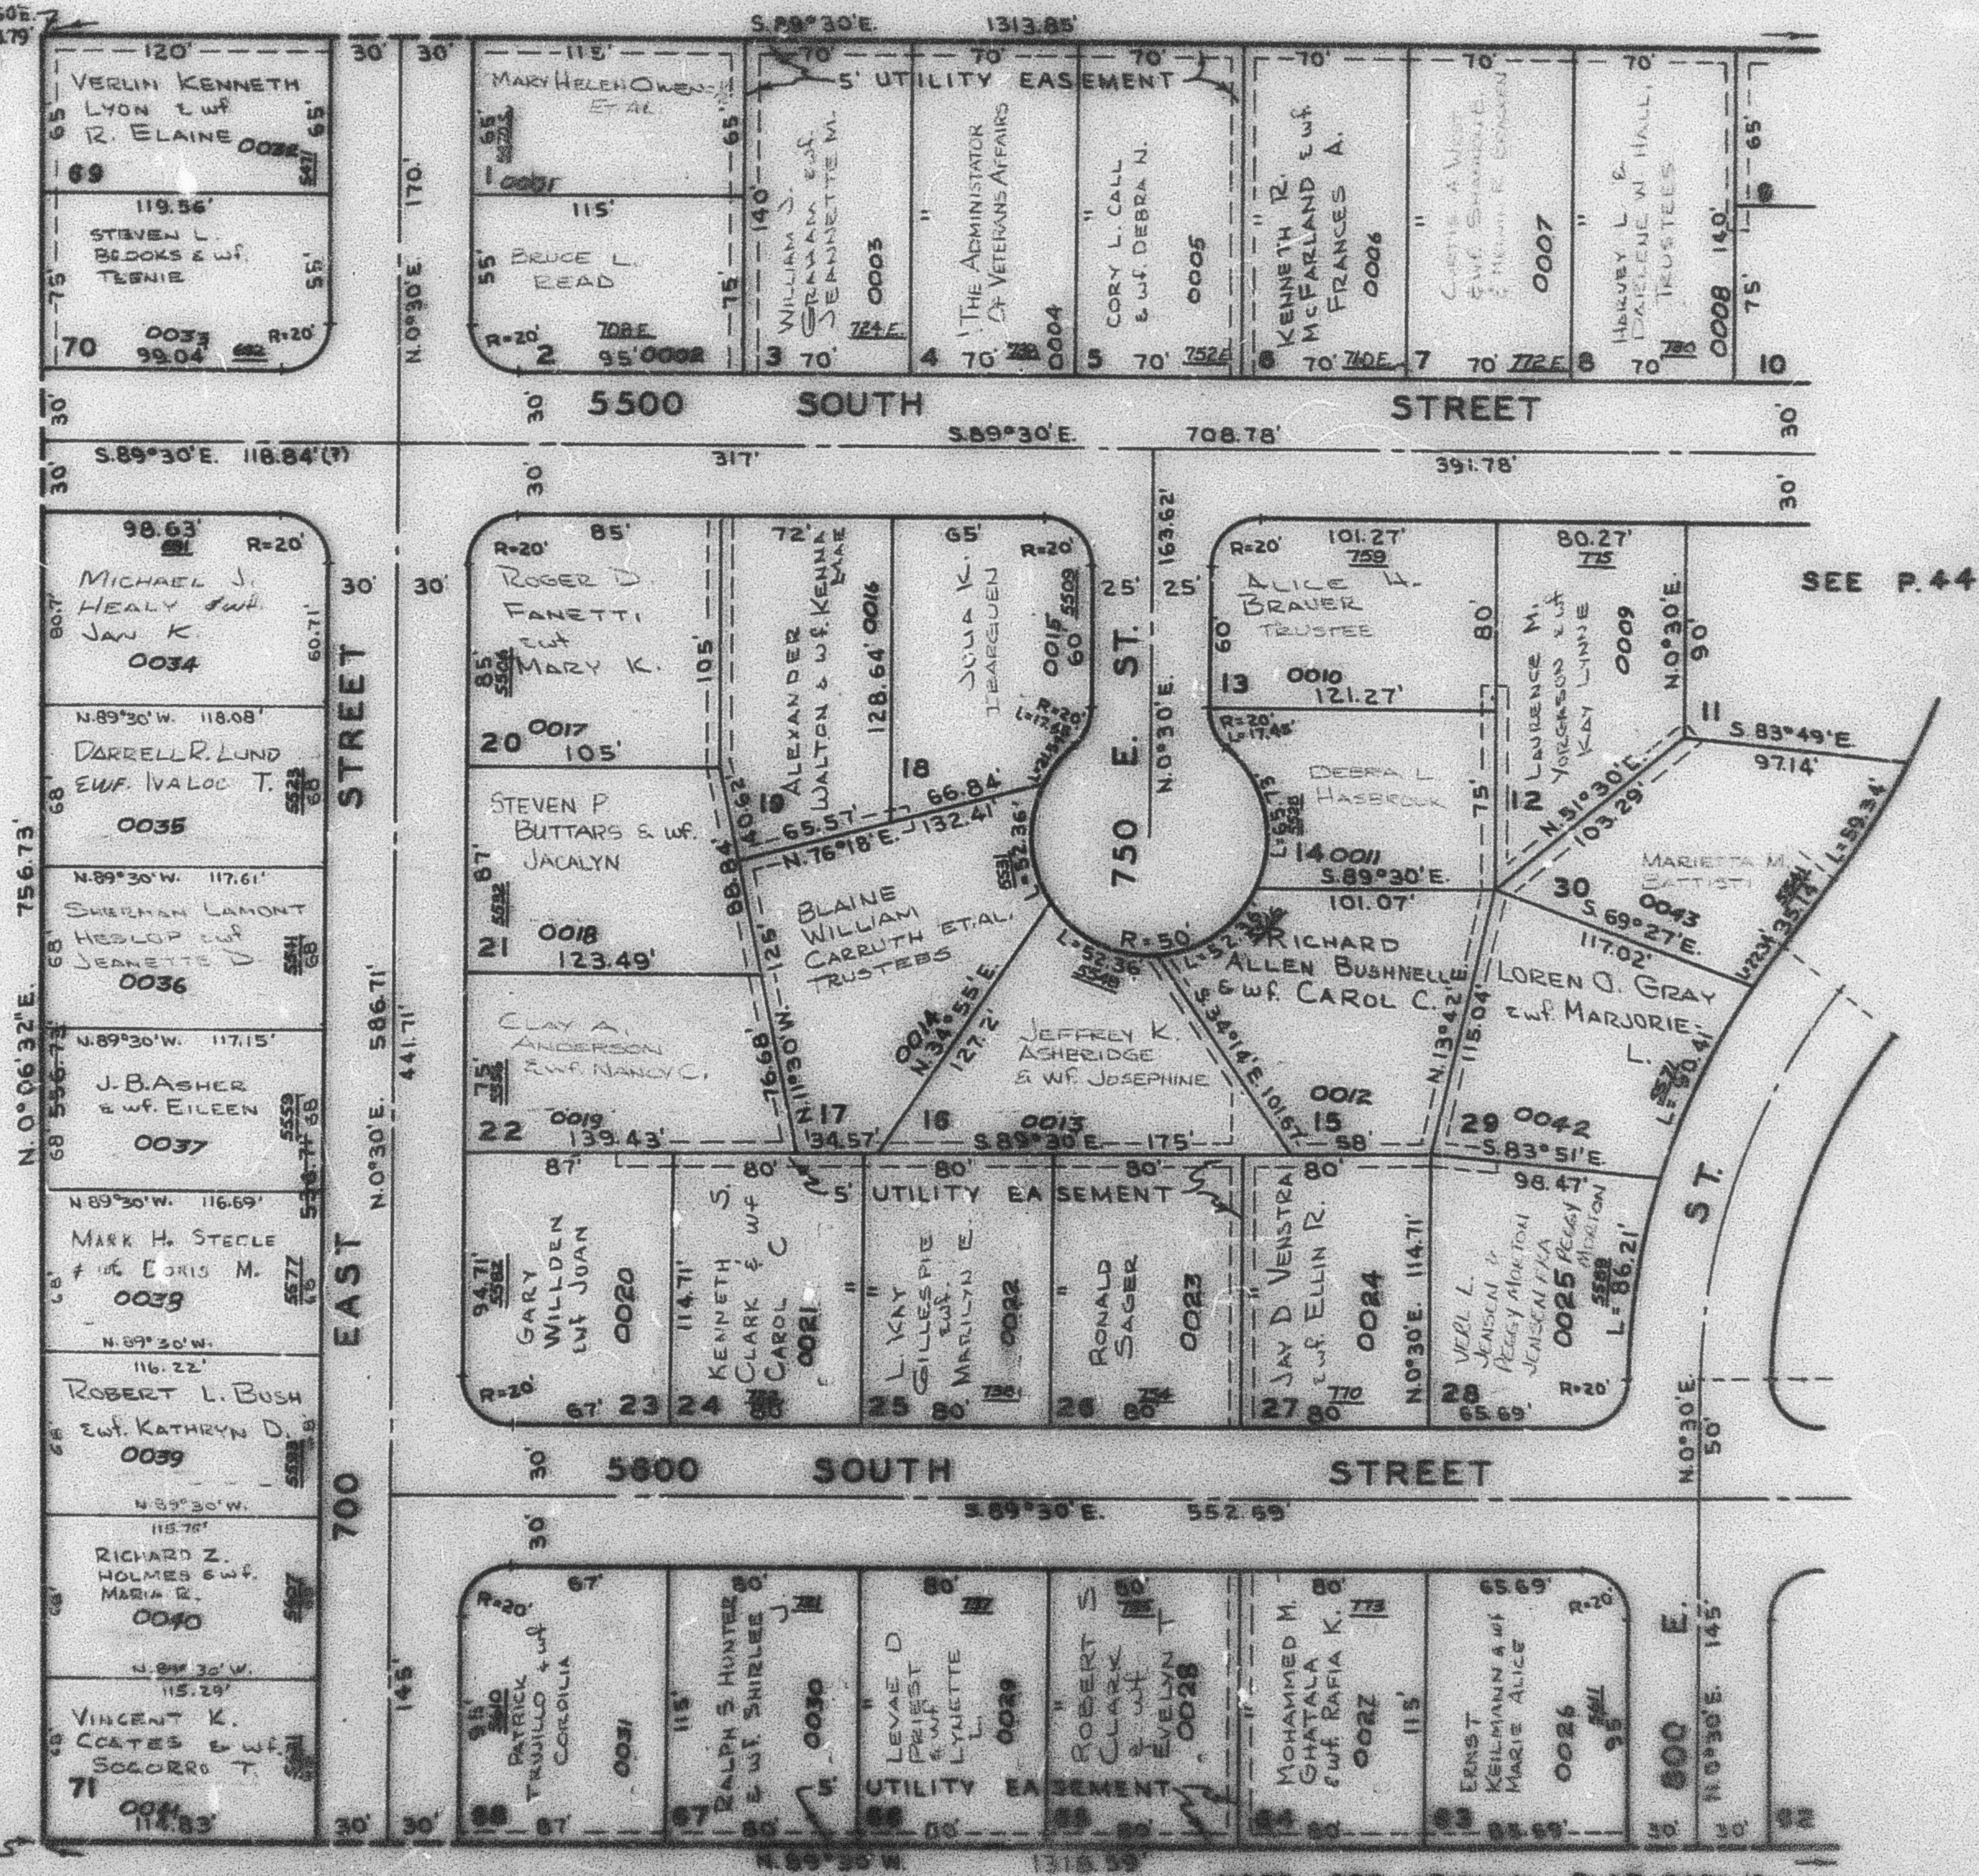

SEE PAGE
37

S. 89° 30' E. 1318.59'
FR. S.W. 1/4 COR. OF
SEC. 16

NOTE: SEE ORIGINAL PLAT. BOOK IS
PAGE 43. FOR COMPLETE ENGINEERING
DATA.

SEE PAGE 80