

PART OF S.W. 1/4 OF SEC. 16, T.5N., R.1W., S.L.B.A.M.

43

CAROLE HEIGHTS SUBDIVISION

LOTS 1 TO 8, 12 TO 30, 63 TO 71

SOUTH OGDEN CITY

TAXING UNIT 27

PREFIX 07-043


SCALE 1" = 80'

SEE PAGE 39

SEE PAGE 42

S. 89° 32' E. 771.4' & S. 60° 50' E. 2
607.1' & S. 0° 06' 32" W. 158.17'
FR. W. 1/4 COR. OF SEC. 16

S. 89° 30' E. 1313.85'

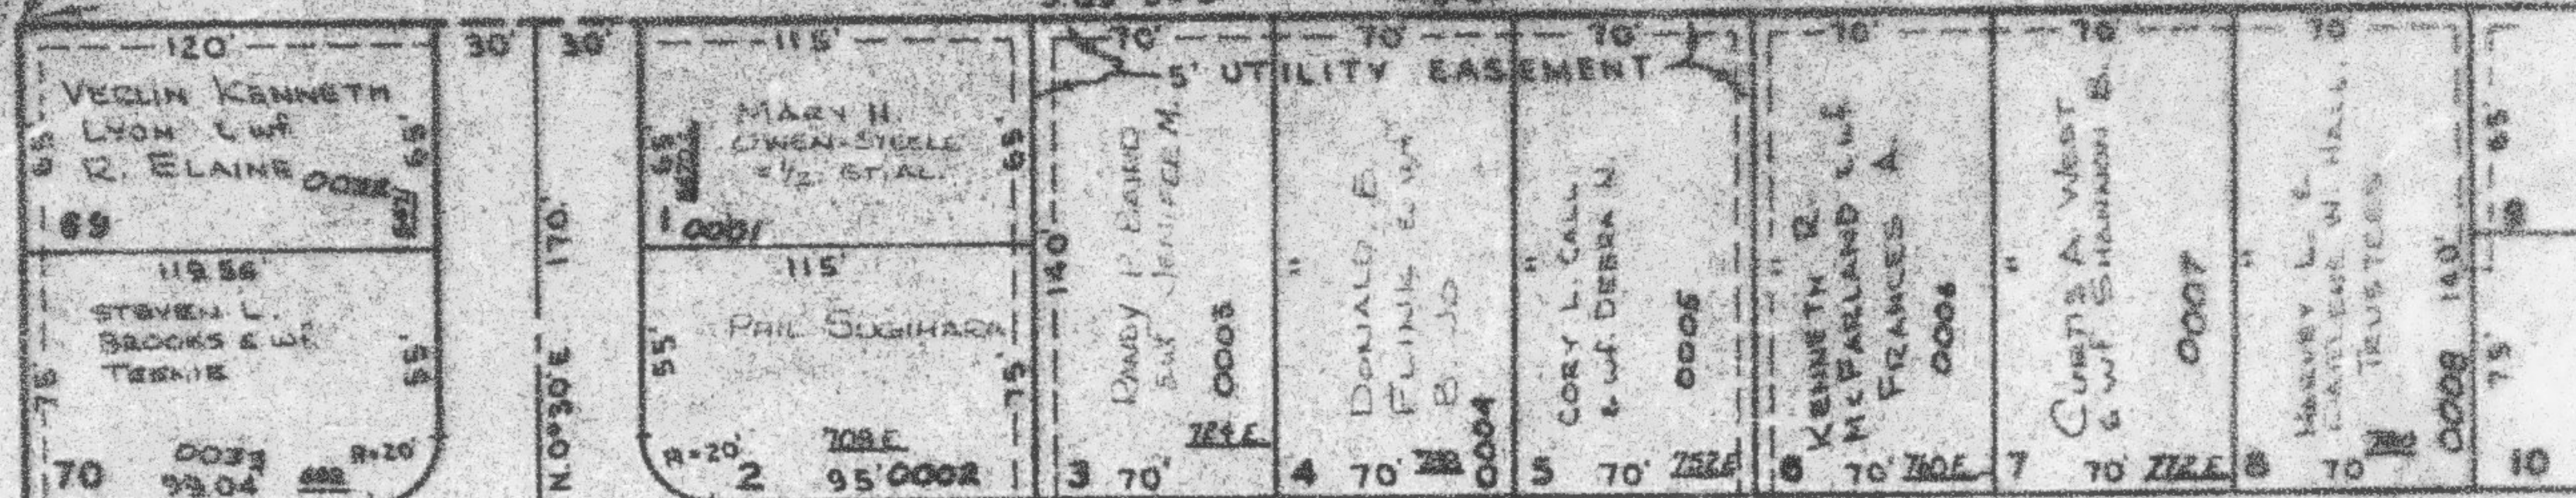

5500


SOUTH

STREET

S. 89° 30' E. 118.84' (7)

S. 89° 30' E. 708.78'

391.78'

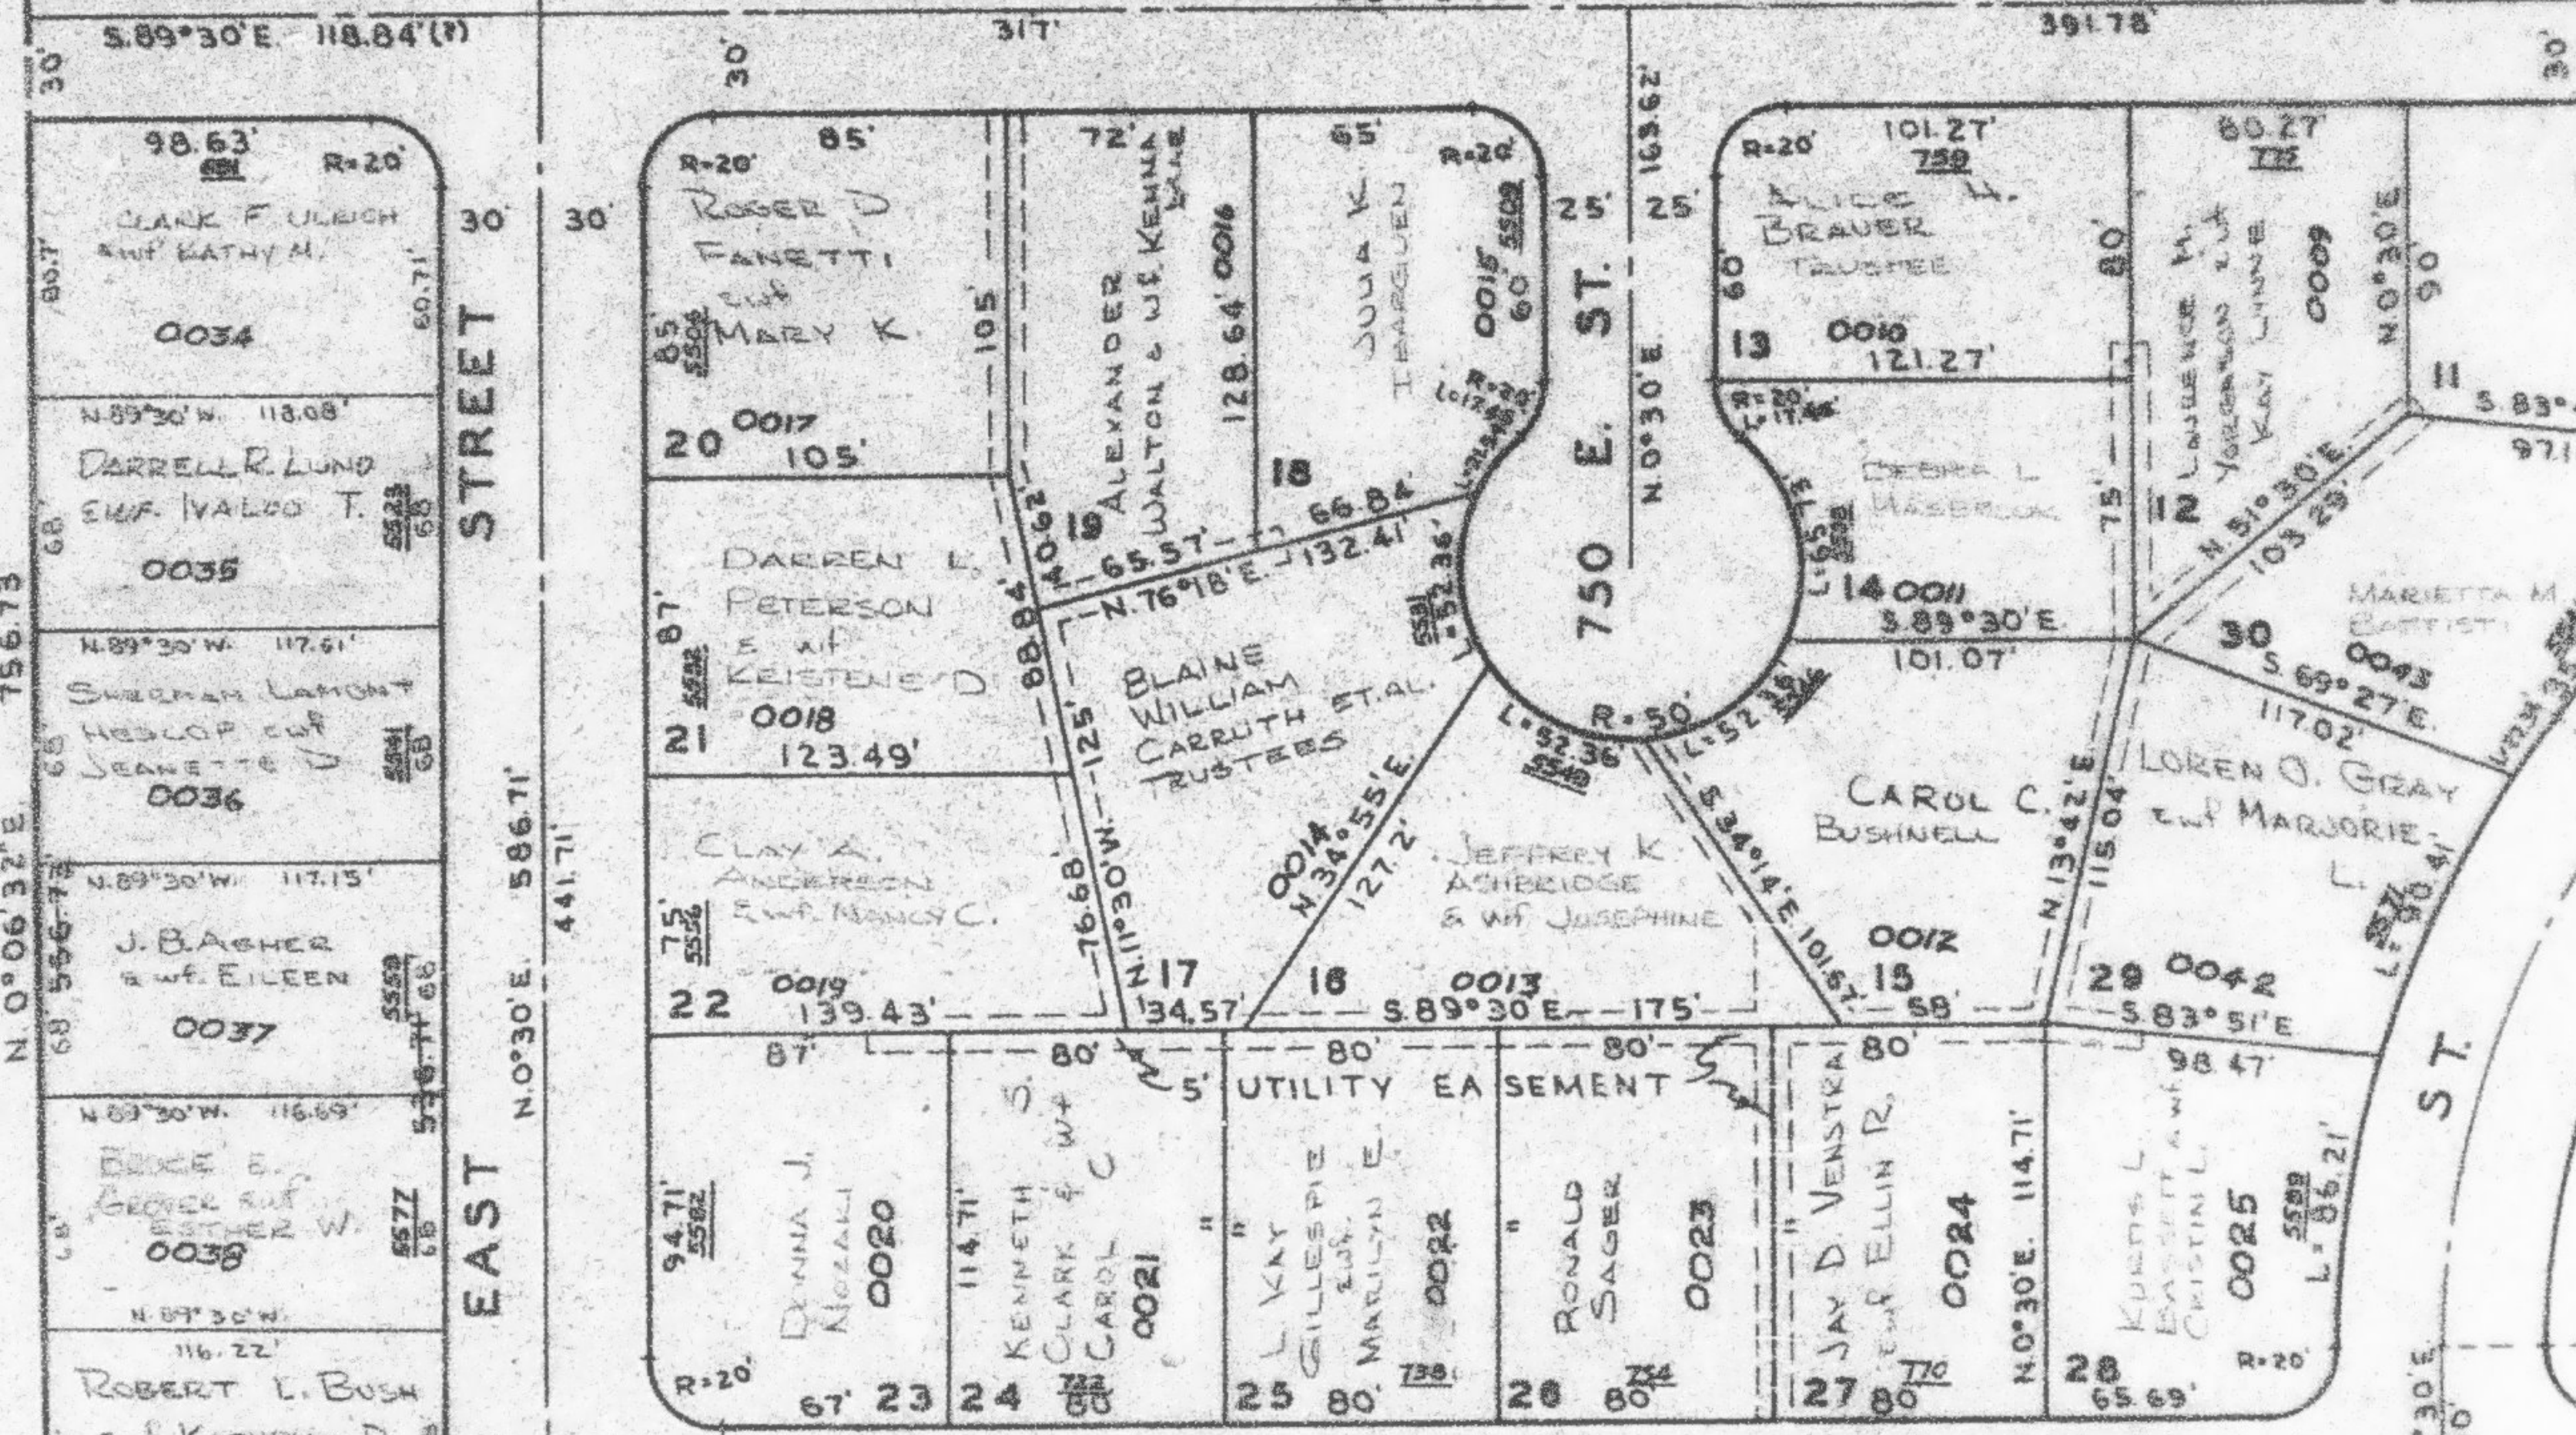


5600

SOUTH

STREET

S. 89° 30' E. 552.69'

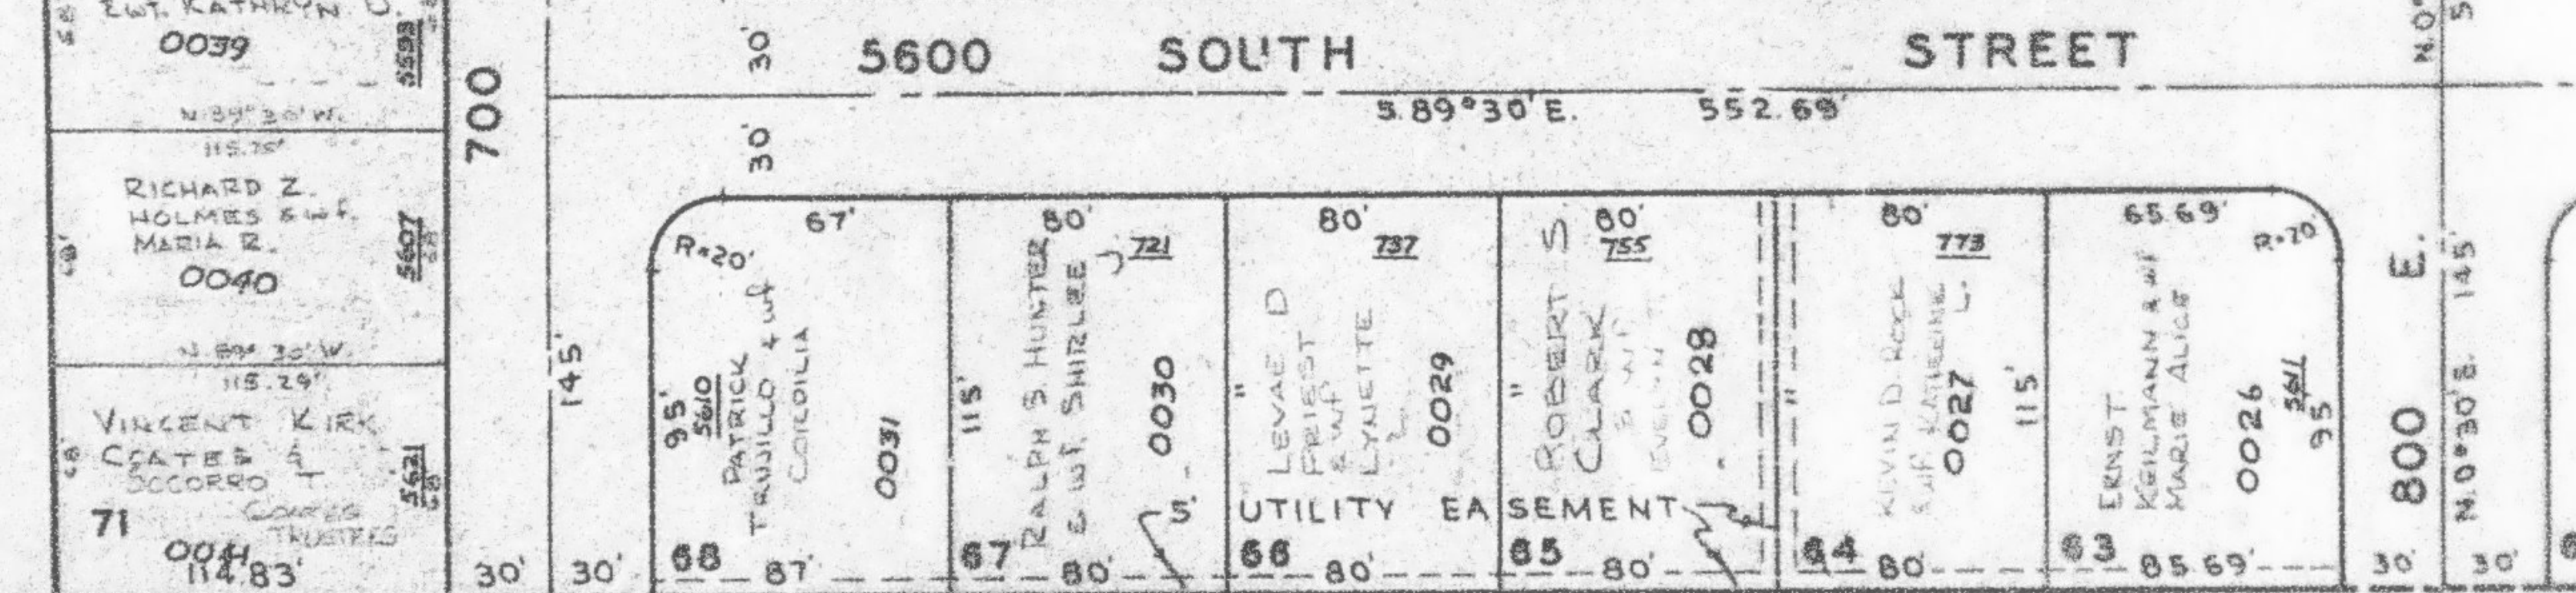

N. 89° 30' W. 1318.59'

SEE PAGE 37

SEE P. 44

S. 89° 30' E. 1318.59'
FR. S.W. 1/4 COR. OF
SEC. 16

NOTE: SEE ORIGINAL PLAT, BOOK 13,
PAGE 43, FOR COMPLETE ENGINEERING
DATA.

SEE PAGE 80

RB 9-63