

PART OF S.W. 1/4 OF SEC. 16, T.5N., R.1W., S.L.B. & M. CAROLE HEIGHTS SUBDIVISION

LOTS 1-8, 12-30, 63-71


IN SOUTH OGDEN CITY
SCALE: 1"=60'

TAXING UNIT: 27

SEE PAGE 39

SEE PAGE 42

S 89°32'E 771.4' & S 60°50'E
607.1' & S 0°06'32"W 1593.79'
FR. W 1/4 COR. OF SEC. 16

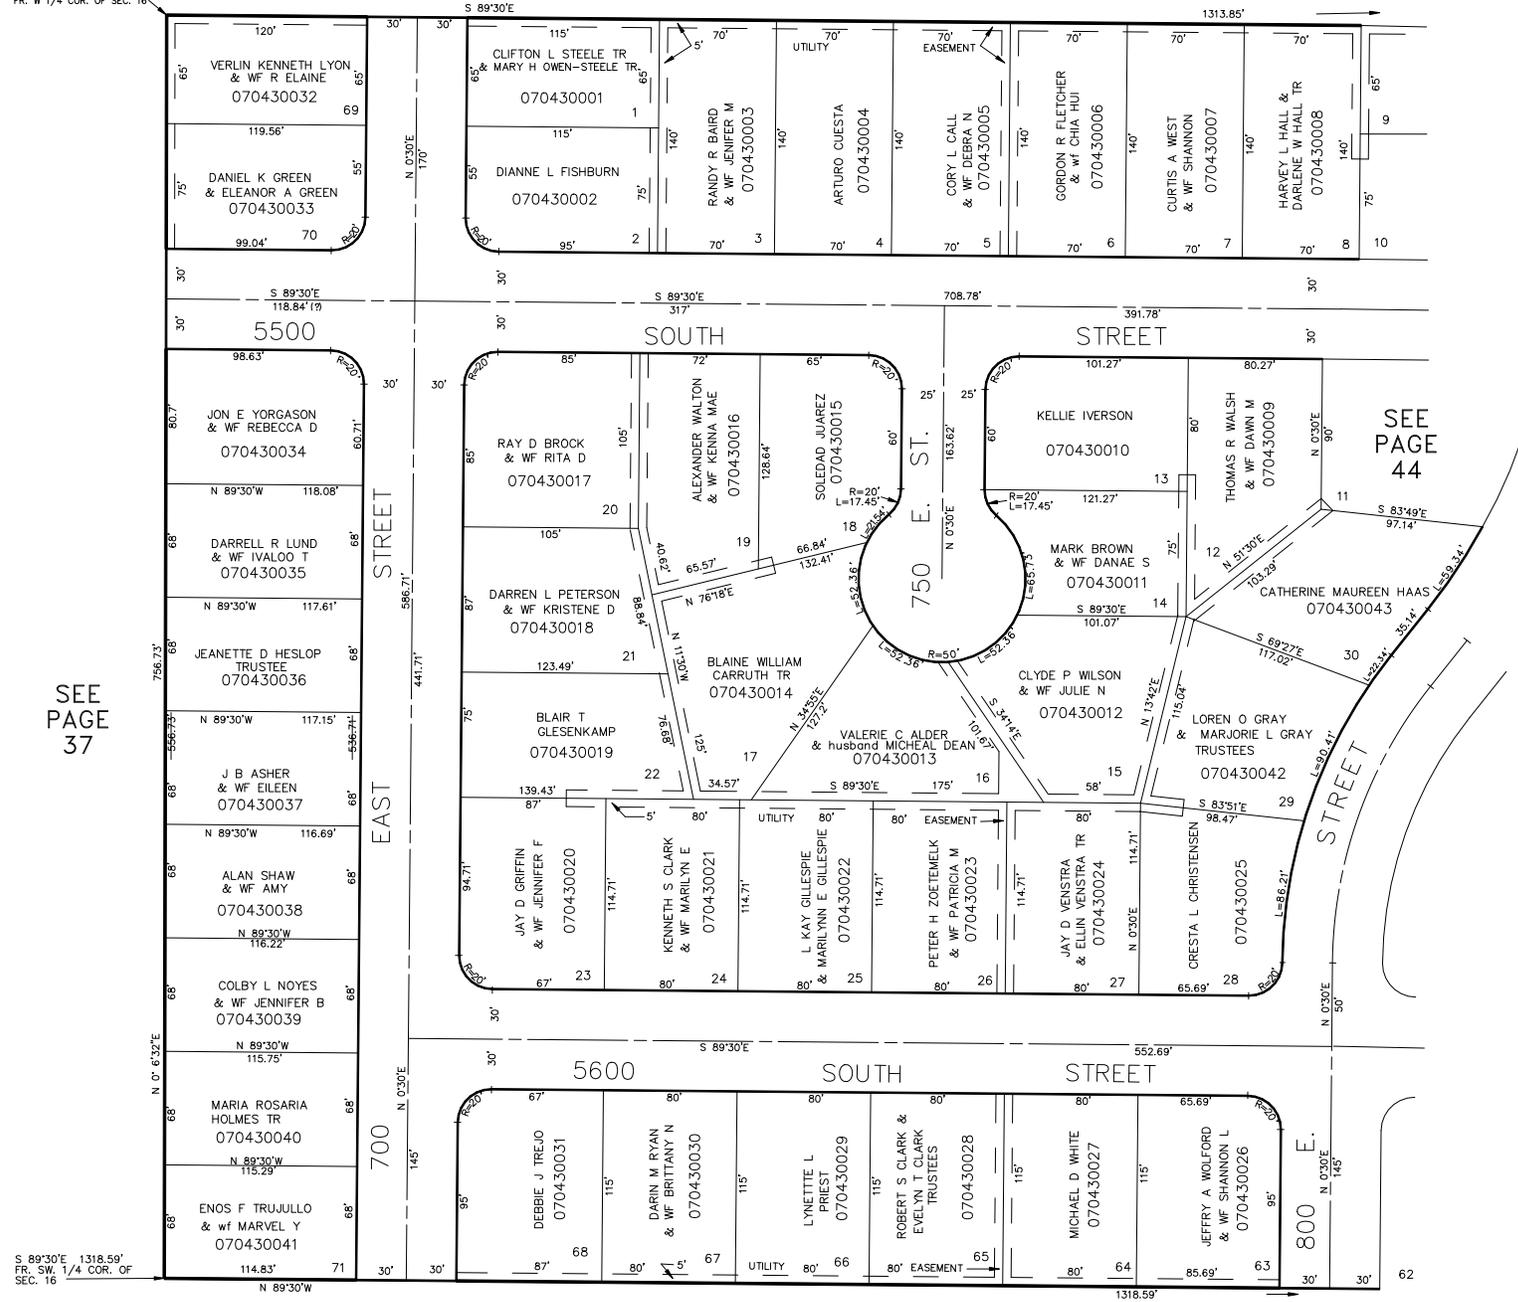

SEE PAGE 37

SEE PAGE 44

S 89°30'E 1318.59'
FR. SW. 1/4 COR. OF
SEC. 16

SEE PAGE 80

SEE ORIGINAL PLAT, BOOK 13,
PAGE 43, FOR COMPLETE ENG. DATA