

PART OF S.W.1/4 OF SEC. 16, T.5N., R.1W., S.L.B.&M.

44

CAROLE HEIGHTS SUBDIVISION

LOTS 9 TO 11, 31 TO 62

SOUTH OGDEN CITY

SCALE 1" = 60'

TAXING UNIT 27

PREFIX 07-044

EXCEPT WHERE OTHERWISE SHOWN, ALL
LOTS ARE OWNED BY:
ROBERT D. ROND and SHARON

SEE PAGE 42


SEE PAGE 41

SEE P. 41

SEE PAGE 43

SEE PAGE
50

NOTE: SEE ORIGINAL PLAT,
PAGE 43, FOR COMPLETE
ENGINEERING DATA.

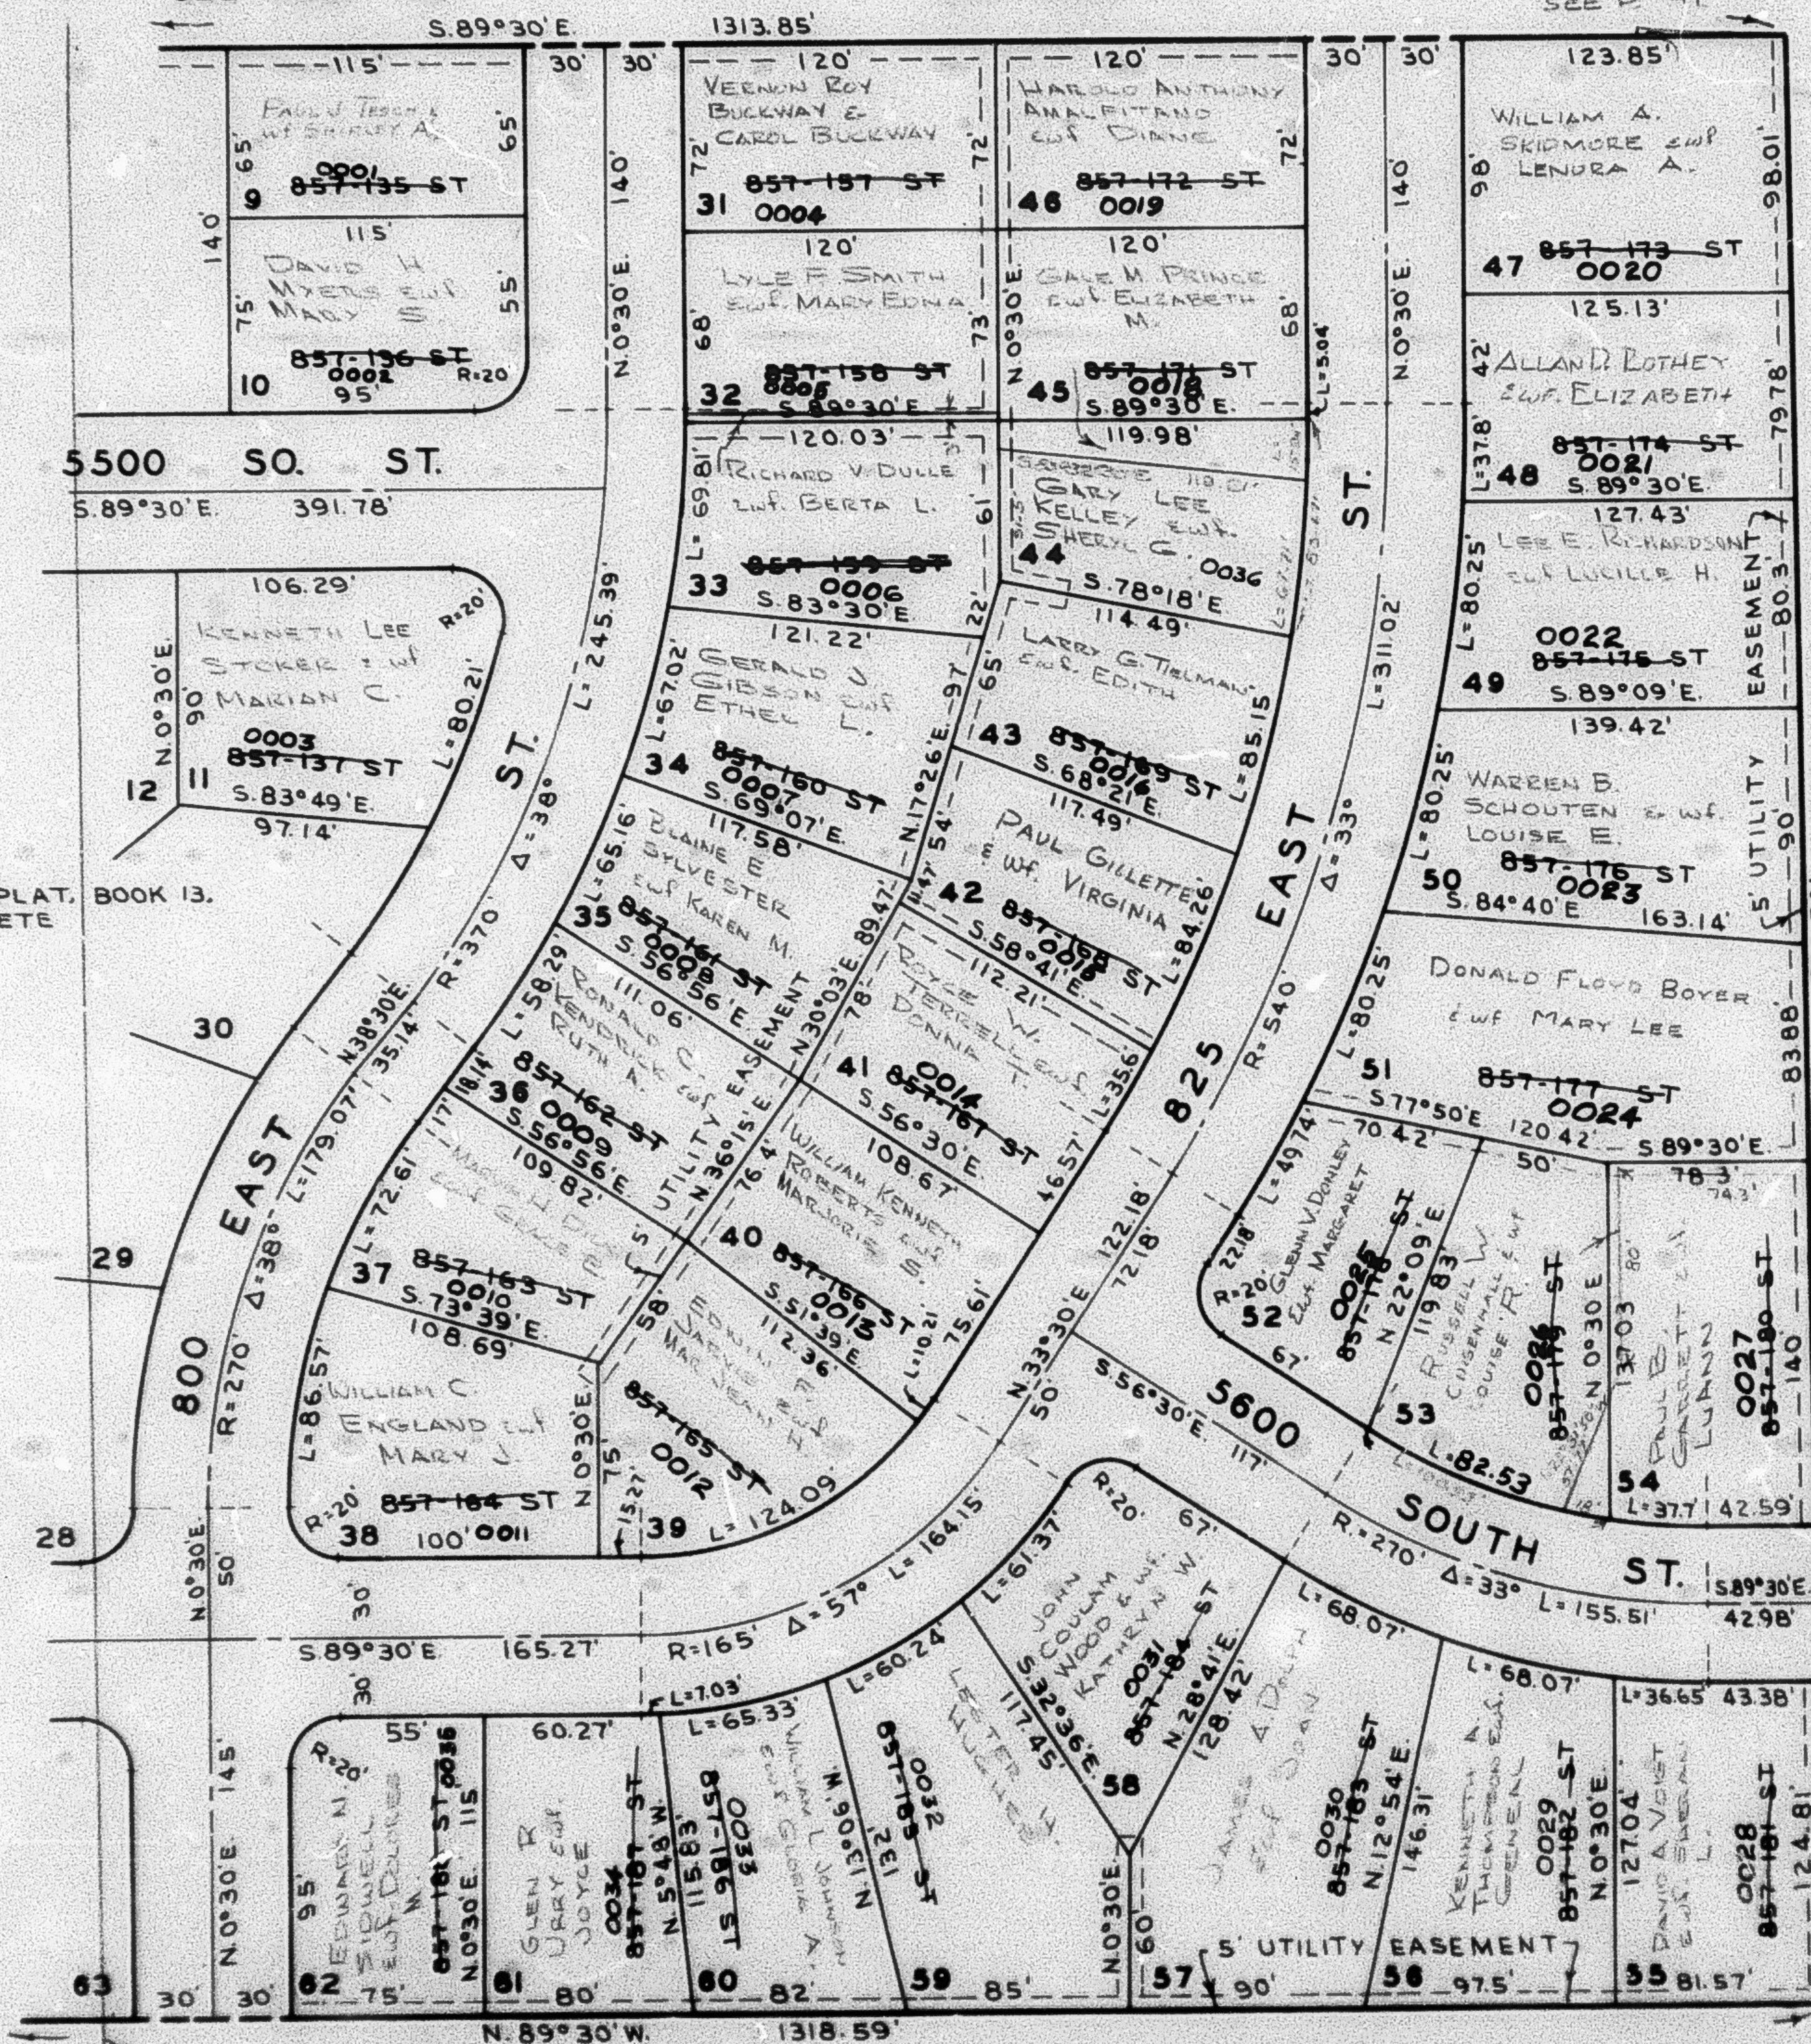

COLUMBIA CONSTRUCTION CO.
CLAIMS THE EAST 660' OF SAID SUBD.

SEE PAGE 80