

S.E. 1/4  
SECTION 16, T.5N., R.1W., S.L.B. & M.

IN SOUTH OGDEN CITY & WEBER COUNTY


SCALE 1"=200'

TAXING UNIT: 27

SEE PAGE 15

SHADY CREEK EST. SUB NO. 1  
SEE PAGES 341 & 342

SEE 070150031

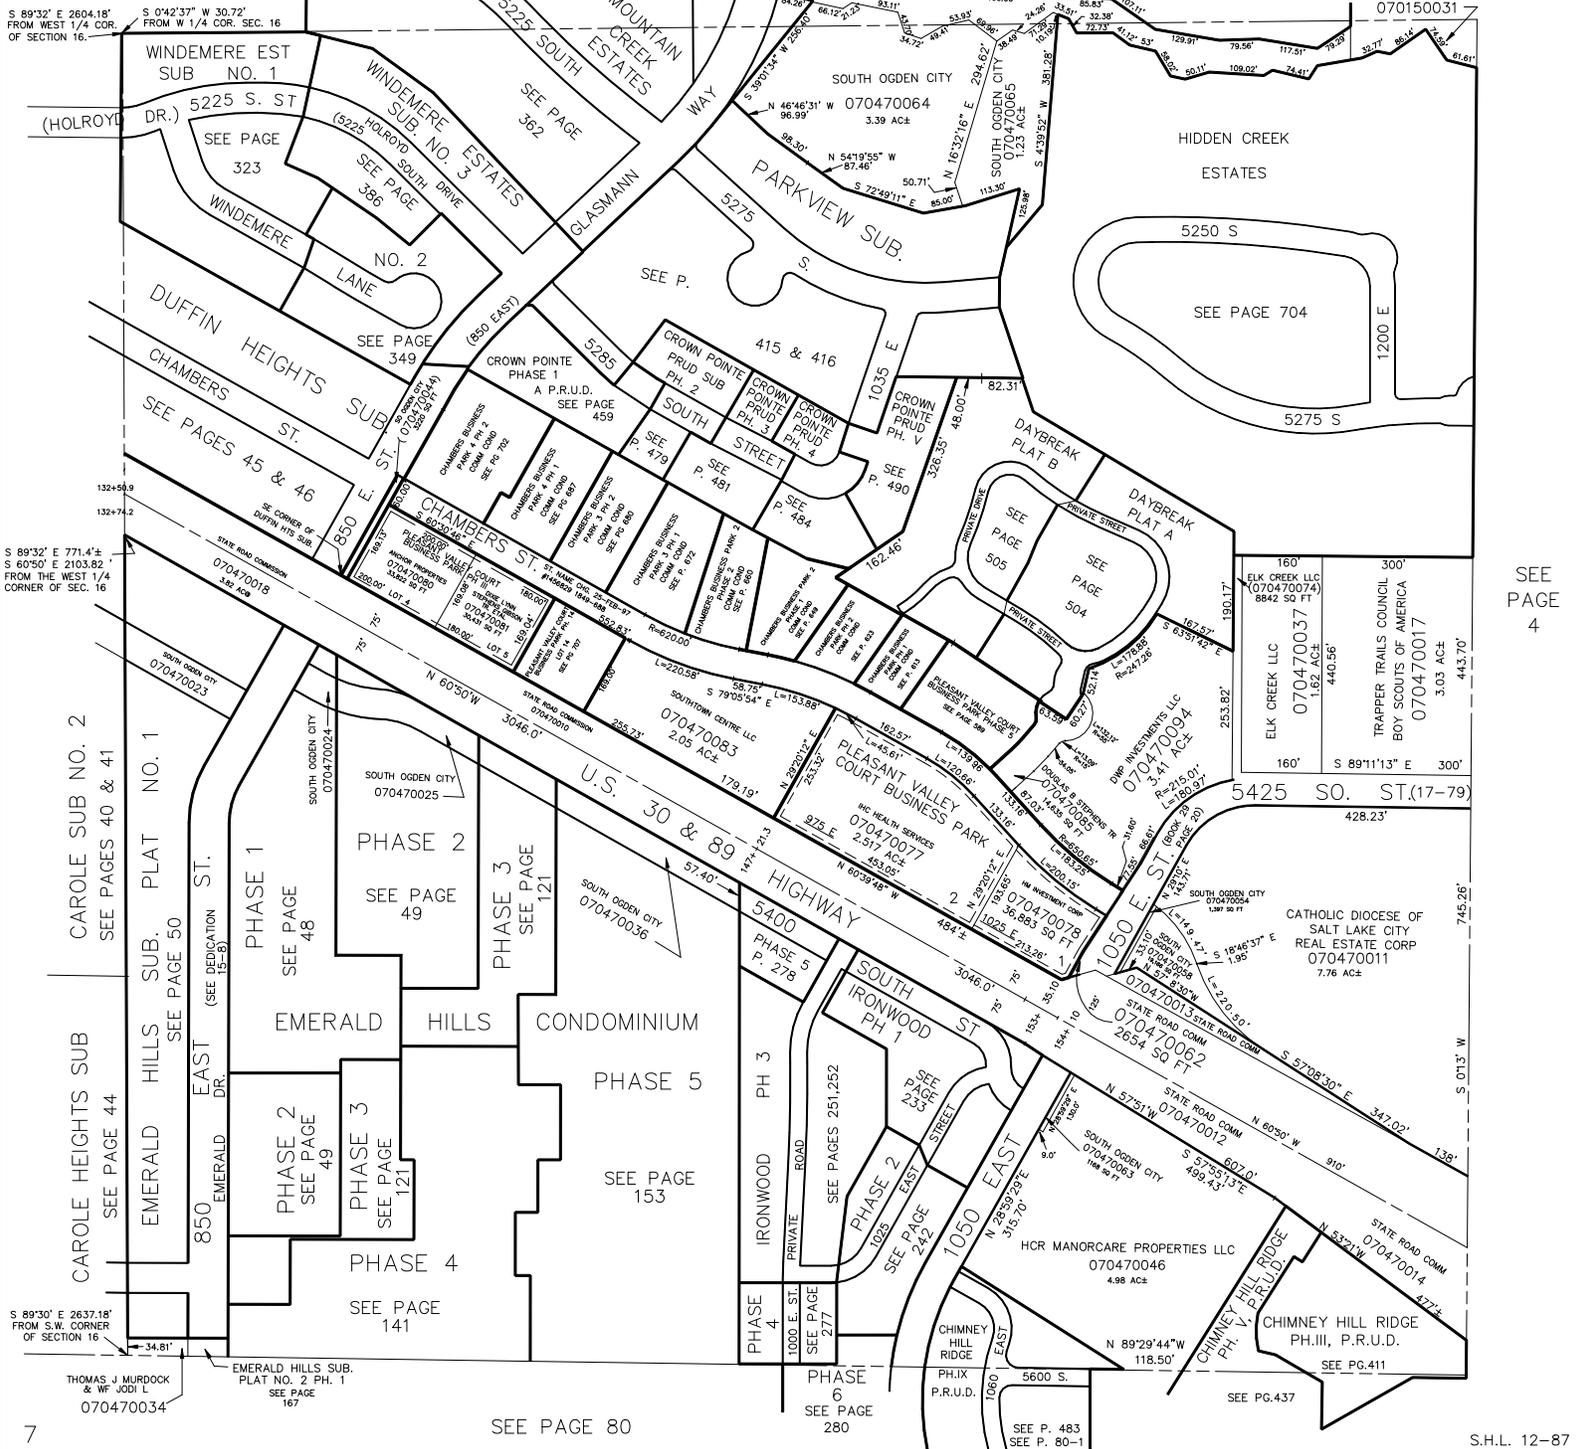

S 89°32' E 2604.18'  
FROM WEST 1/4 COR.  
OF SECTION 16.

S 0°42'37" W 30.72'  
FROM W 1/4 COR. SEC. 16

S 89°32' E 771.4'±  
S 60°50' E 2103.82'  
FROM THE WEST 1/4  
CORNER OF SEC. 16

S 89°30' E 2637.18'  
FROM S.W. CORNER  
OF SECTION 16

SEE PAGE 4

SEE PAGE 80