

EMERALD HILLS CONDOMINIUM


PHASE NO. 1  
IN SOUTH OGDEN CITY

SCALE 1" = 60'

TAXING UNIT: 27

SEE PAGE 47

SEE PAGE 50

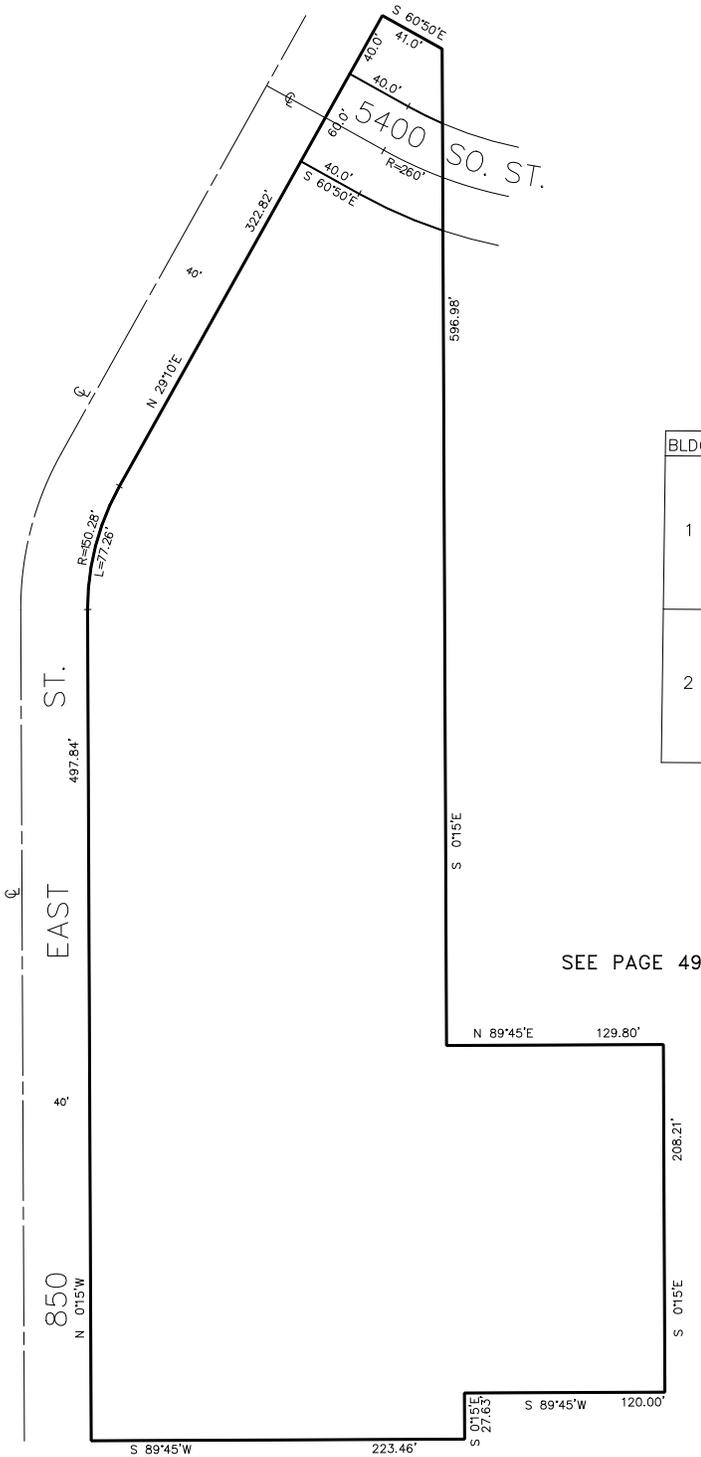

BLDG	UNIT	SERIAL NO.	NAMES OF OWNERS	BLDG	UNIT	SERIAL NO.	NAMES OF OWNERS
1	1	070480001	MAXINE ANTHONY	3	17	070480017	NORMA S GOGGINS
	2	070480002	ROSALIND CHARLESWORTH		18	070480018	RICHARD A DAME ETAL TR
	3	070480003	GEORGE E REHIMER TR(DEANNA DAVIS-CLAIMS)		19	070480019	THOMAS GLEN MCFARLAND & WF
	4	070480004	JOHN M BRANZ		20	070480020	EUGENE D PHILLIPS & WF
	5	070480005	DAVID D HANCOCK		21	070480021	BRENT RACKHAM
	6	070480006	ELLEN E IVEY TR		22	070480022	JERRY GEFFEN & WF PEGGY
	7	070480007	CHERYL PETERS		23	070480023	GERALD C POULTER & WF
	8	070480008	NINA E SCIARRINO		24	070480024	CHERYL D BARTLETT
	9	070480009	JOSEPH S WRIGHT		25	070480025	J LEE WITTEN
2	10	070480010	ELIZABETH C NELSON TR	4	26	070480026	WILLIAM J BASSON & WF
	11	070480011	DEANNA C ROBINSON		27	070480027	SOCORRO T COATES
	12	070480012	KATHLEEN HAGAN		28	070480028	SUSAN L GIBSON ETAL
	13	070480013	ADRIAN E DALTON & WF COLLEEN J		29	070480029	RUSSELL P GILBERT ETAL
	14	070480014	RUSSELL C CAMPBELL		30	070480030	GEORGE H BALL & WF ERMA R
	15	070480015	LEWIS A WESTENSKOW TR		31	070480031	RAYMOND W HARROP
	16	070480016	MILDRED H JENSEN		32	070480032	ADELLA A NELSON

SEE PAGE 49

SEE PAGE 121

FOR COMPLETE ENG DATA SEE ORIGINAL DEDICATION PLAT IN BOOK 15, PAGES 34 TO 36 OF RECORDS.