

PART OF S.E. 1/4 OF SEC. 16, T.5N., R.1W., S.L.B. & M.

EMERALD HILLS CONDOMINIUM

PHASE NO. 1
IN SOUTH OGDEN CITY


SCALE 1" = 60'

48

TAXING UNIT: 27

SEE PAGE 47

SEE PAGE 50

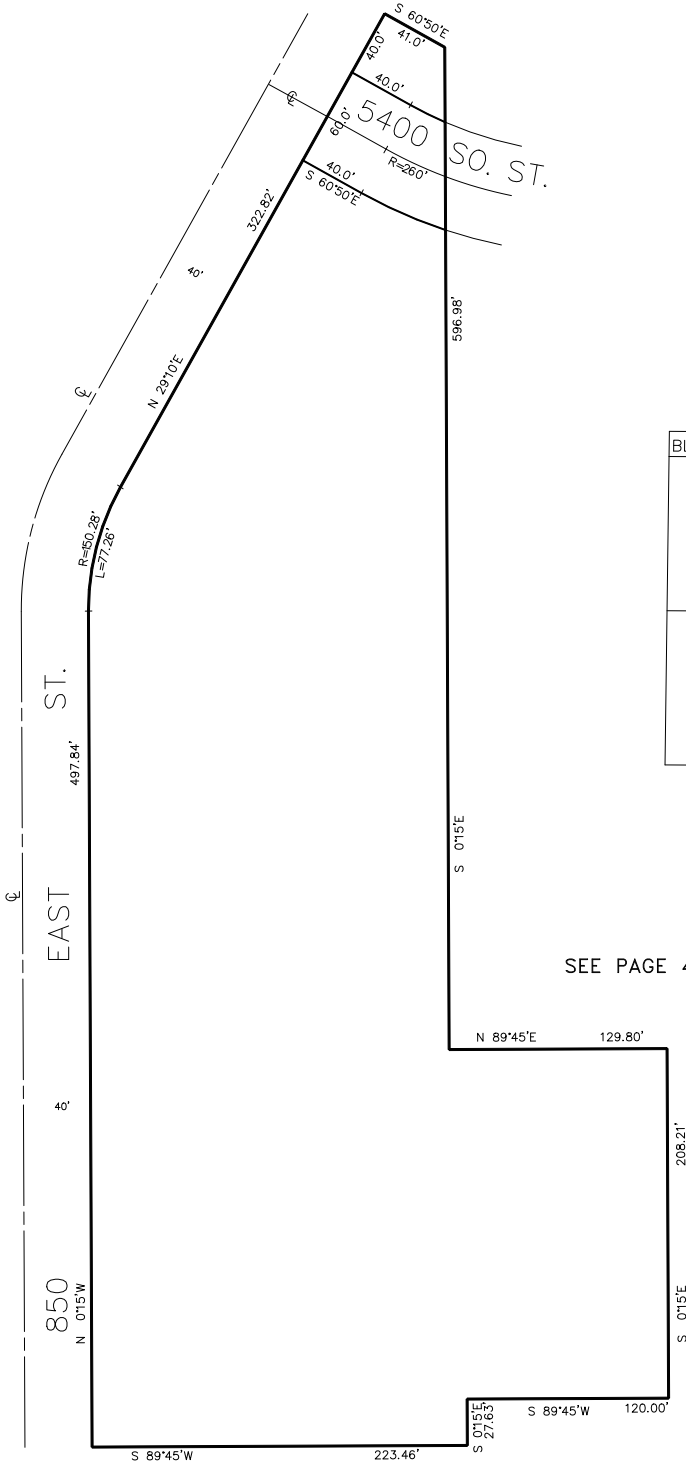

BLDG	UNIT	SERIAL NO.	NAMES OF OWNERS	BLDG	UNIT	SERIAL NO.	NAMES OF OWNERS
1	1	070480001	BOBBI C CHARLESWORTH	3	17	070480017	DEAN K PIERCE
	2	070480002	ROSALIND N CHARLESWORTH, TR		18	070480018	RICHARD A DAME ETAL TR
	3	070480003	DEANNA DAVIS		19	070480019	NANCY R MCFARLAND
	4	070480004	JOHN M BRANZ		20	070480020	ZELMA ARLENE PHILLIPS TR
	5	070480005	DAVID D HANCOCK		21	070480021	BRENT RACKHAM
	6	070480006	E CHRIS WILSON		22	070480022	JERRY GEFFEN & WF PEGGY
	7	070480007	DAVID S WEBBER		23	070480023	GERALD C POULTER & WF
	8	070480008	NINA E SCIARRINO		24	070480024	CHERYL D BARTLETT
	9	070480009	JOSEPH S WRIGHT	4	25	070480025	J LEE WITTEN
2	10	070480010	ELIZABETH C NELSON TR		26	070480026	HELGA E BASSON
	11	070480011	DEANNA C ROBINSON		27	070480027	SOCORRO T COATES
	12	070480012	KATHLEEN HAGAN		28	070480028	SUSAN L GIBSON
	13	070480013	ADRIAN E DALTON & COLLEEN J DALTON, TR.		29	070480029	RUSSELL P GILBERT ETAL
	14	070480014	JODI C FERNELIUS		30	070480030	GEORGE H BALL TR
	15	070480015	LEWIS A WESTENSKOW TR		31	070480031	MARSHA KAY H SMITH ETAL
	16	070480016	MILDRED H JENSEN		32	070480032	ADELLA A NELSON

SEE PAGE 49

SEE PAGE 121

FOR COMPLETE ENG DATA SEE
ORIGINAL DEDICATION PLAT IN
BOOK 15, PAGES 34 TO 36 OF
RECORDS.