

EMERALD HILLS CONDOMINIUM


PHASE NO. 1  
IN SOUTH OGDEN CITY

SCALE 1" = 60'

TAXING UNIT: 27

SEE PAGE 47

SEE PAGE 50

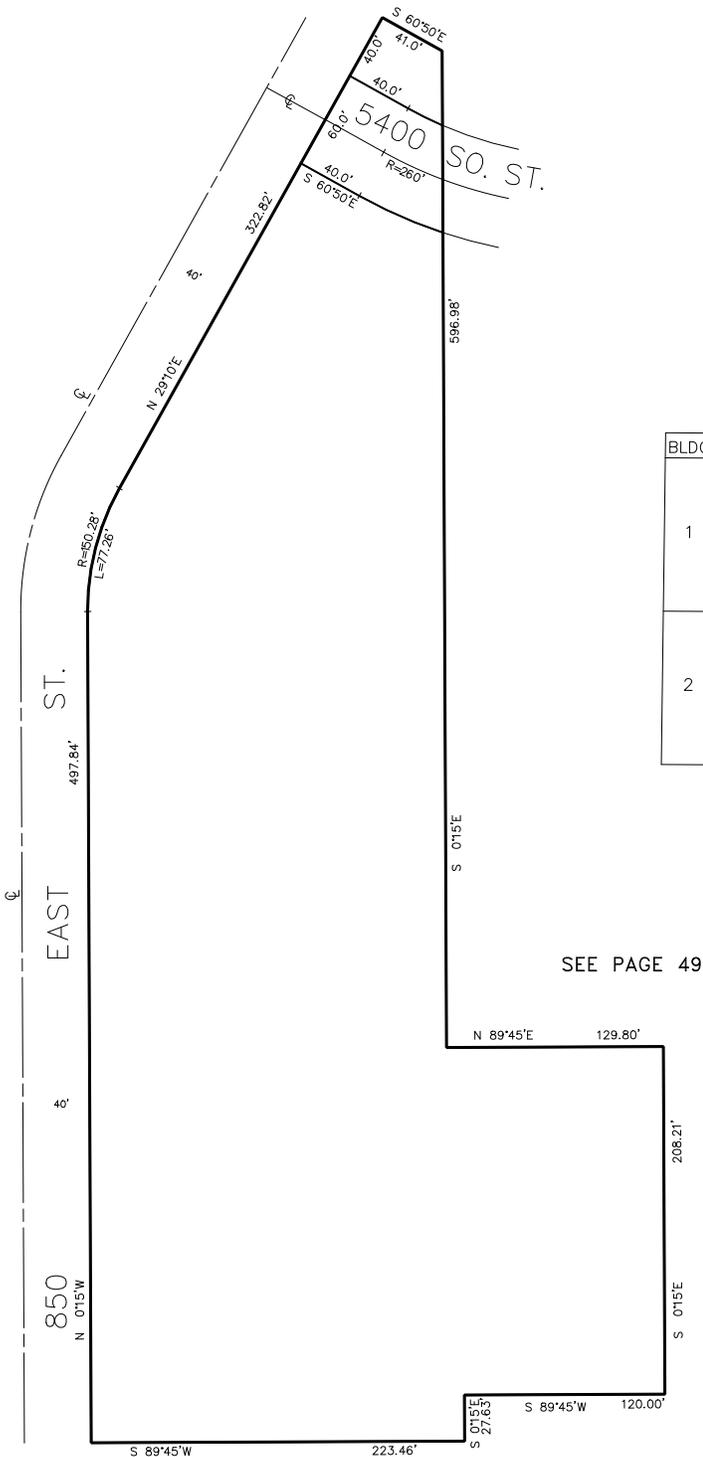

BLDG	UNIT	SERIAL NO.	NAMES OF OWNERS	BLDG	UNIT	SERIAL NO.	NAMES OF OWNERS
1	1	070480001	BOBBI C CHARLESWORTH	3	17	070480017	DEAN K PIERCE
	2	070480002	ROSALIND N CHARLESWORTH, TR		18	070480018	RICHARD A DAME ETAL TR
	3	070480003	DEANNA DAVIS		19	070480019	NANCY R MCFARLAND
	4	070480004	JOHN M BRANZ		20	070480020	KEITH LAMAR PHILLIPS
	5	070480005	DAVID D HANCOCK		21	070480021	GERALD D RACKHAM ET TR
	6	070480006	E CHRIS WILSON		22	070480022	JERRY GEFFEN & WF PEGGY
	7	070480007	BRYAN D BALL ETAL		23	070480023	GERALD C POULTER & WF
	8	070480008	NINA E SCIARRINO		24	070480024	CHERYL D BARTLETT
	9	070480009	JOSEPH S WRIGHT		25	070480025	J LEE WITTEN
2	10	070480010	ELIZABETH C NELSON TR	26	070480026	HELGA E BASSON	
	11	070480011	DEANNA C ROBINSON	27	070480027	SOCORRO T COATES	
	12	070480012	KATHLEEN HAGAN ETAL	28	070480028	RODEN PROPERTIES LLC	
	13	070480013	ADRIAN E DALTON & COLLEEN J DALTON, TR.	29	070480029	RUSSELL P GILBERT ETAL	
	14	070480014	JODI C GENTRY & DAVID L GENTRY	30	070480030	ROGER G SPIEGEL & wf JACQUELINE	
	15	070480015	DAVID PENROD	31	070480031	ANDREA NEWTON	
	16	070480016	ELENA MARIE GULLA	32	070480032	LYLE J HANSEN & WF KELEE	

SEE PAGE 49

SEE PAGE 121

FOR COMPLETE ENG DATA SEE ORIGINAL DEDICATION PLAT IN BOOK 15, PAGES 34 TO 36 OF RECORDS.