

EMERALD HILLS CONDOMINIUM


PHASE NO. 1
IN SOUTH OGDEN CITY

SCALE 1" = 60'

TAXING UNIT: 27

SEE PAGE 47

SEE PAGE 50

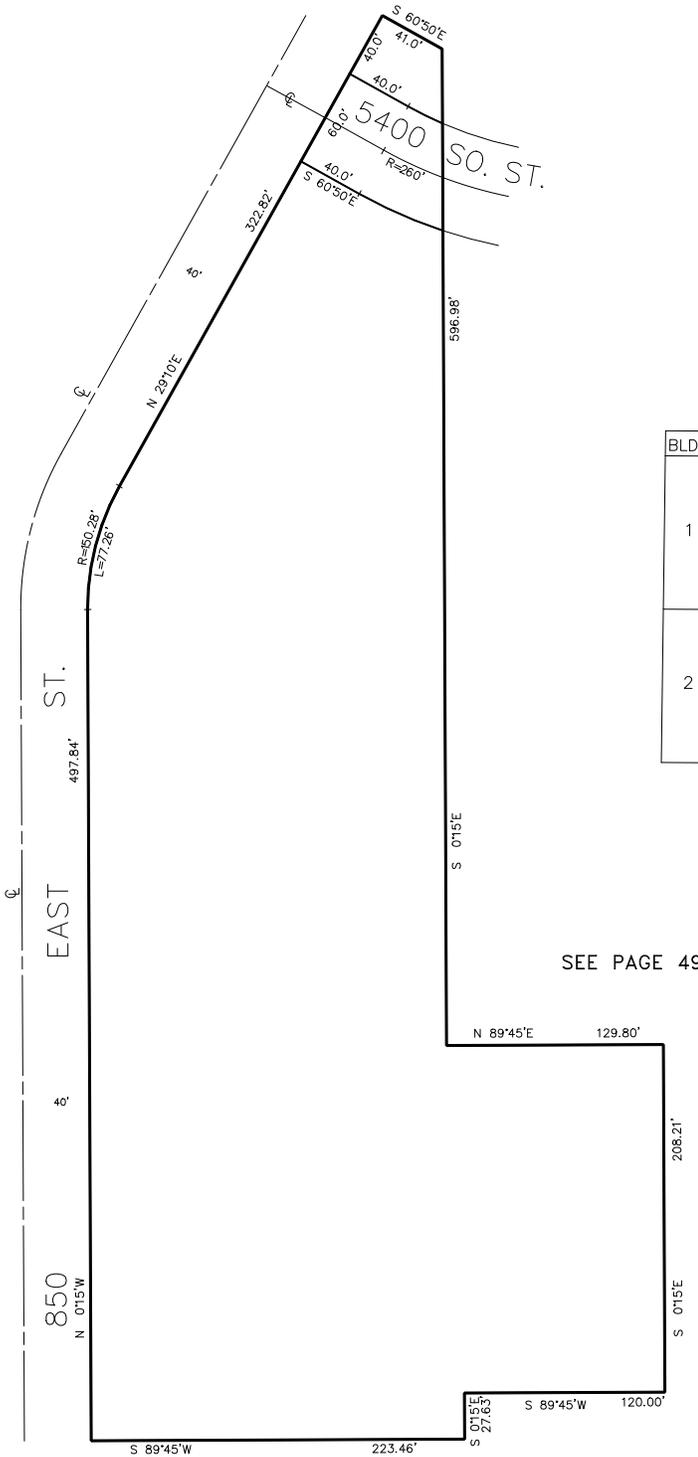

SEE PAGE 49

SEE PAGE 121

FOR COMPLETE ENG DATA SEE ORIGINAL DEDICATION PLAT IN BOOK 15, PAGES 34 TO 36 OF RECORDS.

BLDG	UNIT	SERIAL NO.	NAMES OF OWNERS	BLDG	UNIT	SERIAL NO.	NAMES OF OWNERS
1	1	070480001	BOBBI C CHARLESWORTH	3	17	070480017	DARIN D ANDERSON
	2	070480002	ROSALIND N CHARLESWORTH, TR		18	070480018	RICHARD A DAME ETAL TR
	3	070480003	DEANNA DAVIS		19	070480019	NANCY R MCFARLAND
	4	070480004	JOHN M BRANZ		20	070480020	KEITH LAMAR PHILLIPS TR
	5	070480005	DAVID D HANCOCK		21	070480021	GERALD D RACKHAM ET TR
	6	070480006	E CHRIS WILSON		22	070480022	JERRY GEFFEN & WF PEGGY
	7	070480007	BRYAN D BALL ETAL		23	070480023	GERALD C POULTER & WF
	8	070480008	NINA E SCIARRINO		24	070480024	CHERYL D BARTLETT
	9	070480009	JOSEPH S WRIGHT		25	070480025	J LEE WITTEN
2	10	070480010	ELIZABETH C NELSON TR	4	26	070480026	HELGA E BASSON
	11	070480011	DEANNA C ROBINSON		27	070480027	SOCORRO T COATES
	12	070480012	KATHLEEN HAGAN ETAL		28	070480028	CRAIG LUSK & PATRICIA LUSK
	13	070480013	ADRIAN E DALTON & COLLEEN J DALTON, TR.		29	070480029	RUSSELL P GILBERT ETAL
	14	070480014	RITCH W MEYER		30	070480030	MICHAEL SALERNO
	15	070480015	DAVID PENROD		31	070480031	BEN D NELSON
	16	070480016	ELENA MARIE GULLA		32	070480032	LYLE J HANSEN & WF KELEE