

PART OF S.E. 1/4 OF SEC. 16, T.5N., R.1W., S.L.B. & M.

EMERALD HILLS CONDOMINIUM


PHASE NO. 1
IN SOUTH OGDEN CITY

SCALE 1" = 60'

TAXING UNIT: 27

SEE PAGE 47

SEE PAGE 50

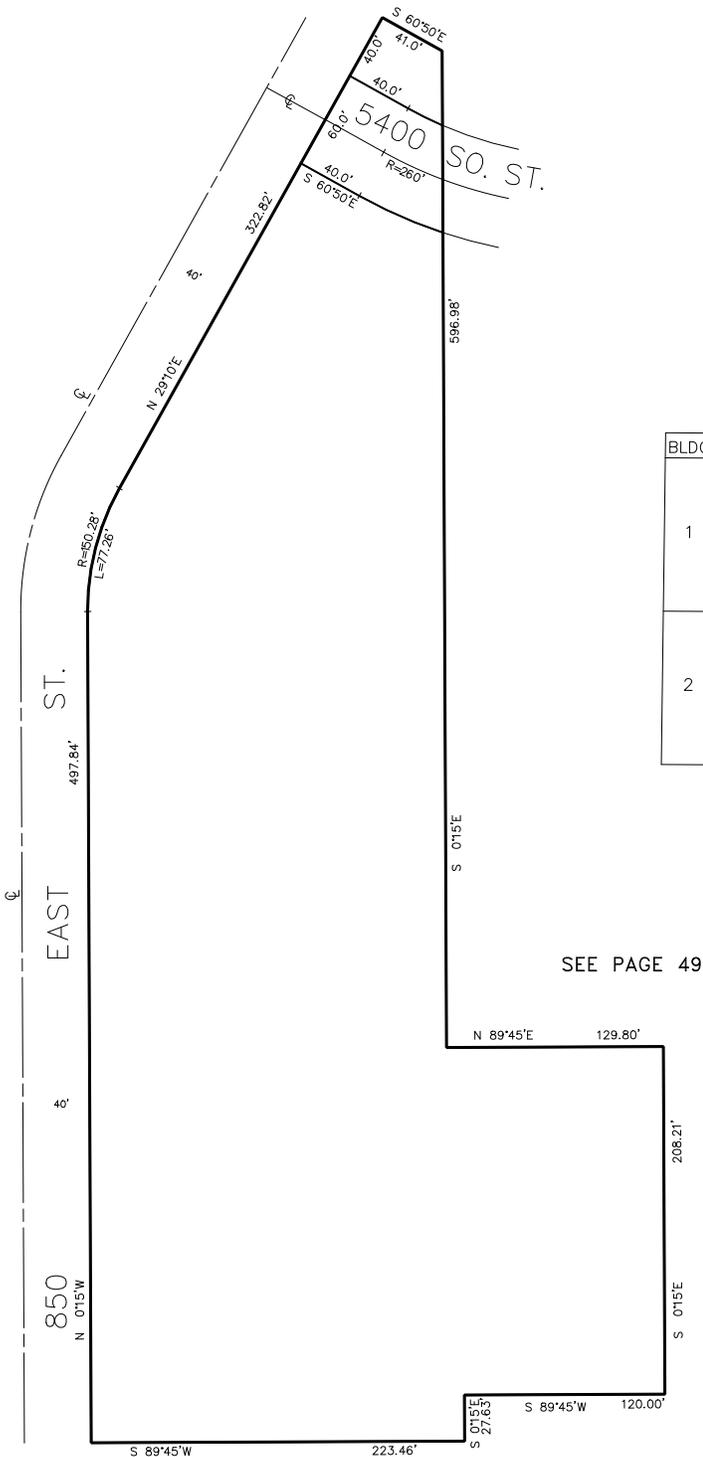

BLDG	UNIT	SERIAL NO.	NAMES OF OWNERS	BLDG	UNIT	SERIAL NO.	NAMES OF OWNERS
1	1	070480001	ILENE S WILLIAMS & HUSB	3	17	070480017	DARIN D ANDERSON & wf JOYCE
	2	070480002	ROSALIND N CHARLESWORTH, TR		18	070480018	RICHARD A DAME ETAL TR
	3	070480003	DEANNA DAVIS		19	070480019	NANCY R MCFARLAND, TR.
	4	070480004	JOHN M BRANZ		20	070480020	KEITH LAMAR PHILLIPS TR
	5	070480005	ASHTON G HOOPES		21	070480021	GAYNELLE HARPER MONTOYA
	6	070480006	E CHRIS WILSON		22	070480022	JOY GARDNER
	7	070480007	JERRY D HADDON & WF SHERIL R		23	070480023	GERALD C POULTER & WF
	8	070480008	CHASE B CHAMPION ETAL		24	070480024	CHERYL D BARTLETT
	9	070480009	SHERIDAN K WIGHT & KALI P WIGHT		25	070480025	J LEE WITTEN
2	10	070480010	LOUISE PURDY	26	070480026	HELGA E BASSON	
	11	070480011	DEANNA C ROBINSON	27	070480027	SOCORRO T COATES	
	12	070480012	KATHLEEN HAGAN ETAL	28	070480028	CRAIG LUSK & PATRICIA LUSK	
	13	070480013	THE COLLEEN J DALTON REV TR 10-23-2007	29	070480029	RUSSELL P GILBERT ETAL	
	14	070480014	PATRICIA REES	30	070480030	MICHAEL SALERNO	
	15	070480015	DAVID PENROD	31	070480031	CRAIG LUSK & wf PATRICIA	
	16	070480016	ELENA MARIE GULLA	32	070480032	CRAIG LUSK & wf PATRICIA	

SEE PAGE 49

SEE PAGE 121

FOR COMPLETE ENG DATA SEE ORIGINAL DEDICATION PLAT IN BOOK 15, PAGES 34 TO 36 OF RECORDS.