

PORT OF S.E. 1/4 OF SEC. 16 TEN RIM SLABAN
EMERALD HILLS SUBDIVISION PLAT NO. 1


TAXING UNIT: 27

SOUTH OGDEN CITY

PREFIX: 07-050

50

SCALE: 1" - 30'

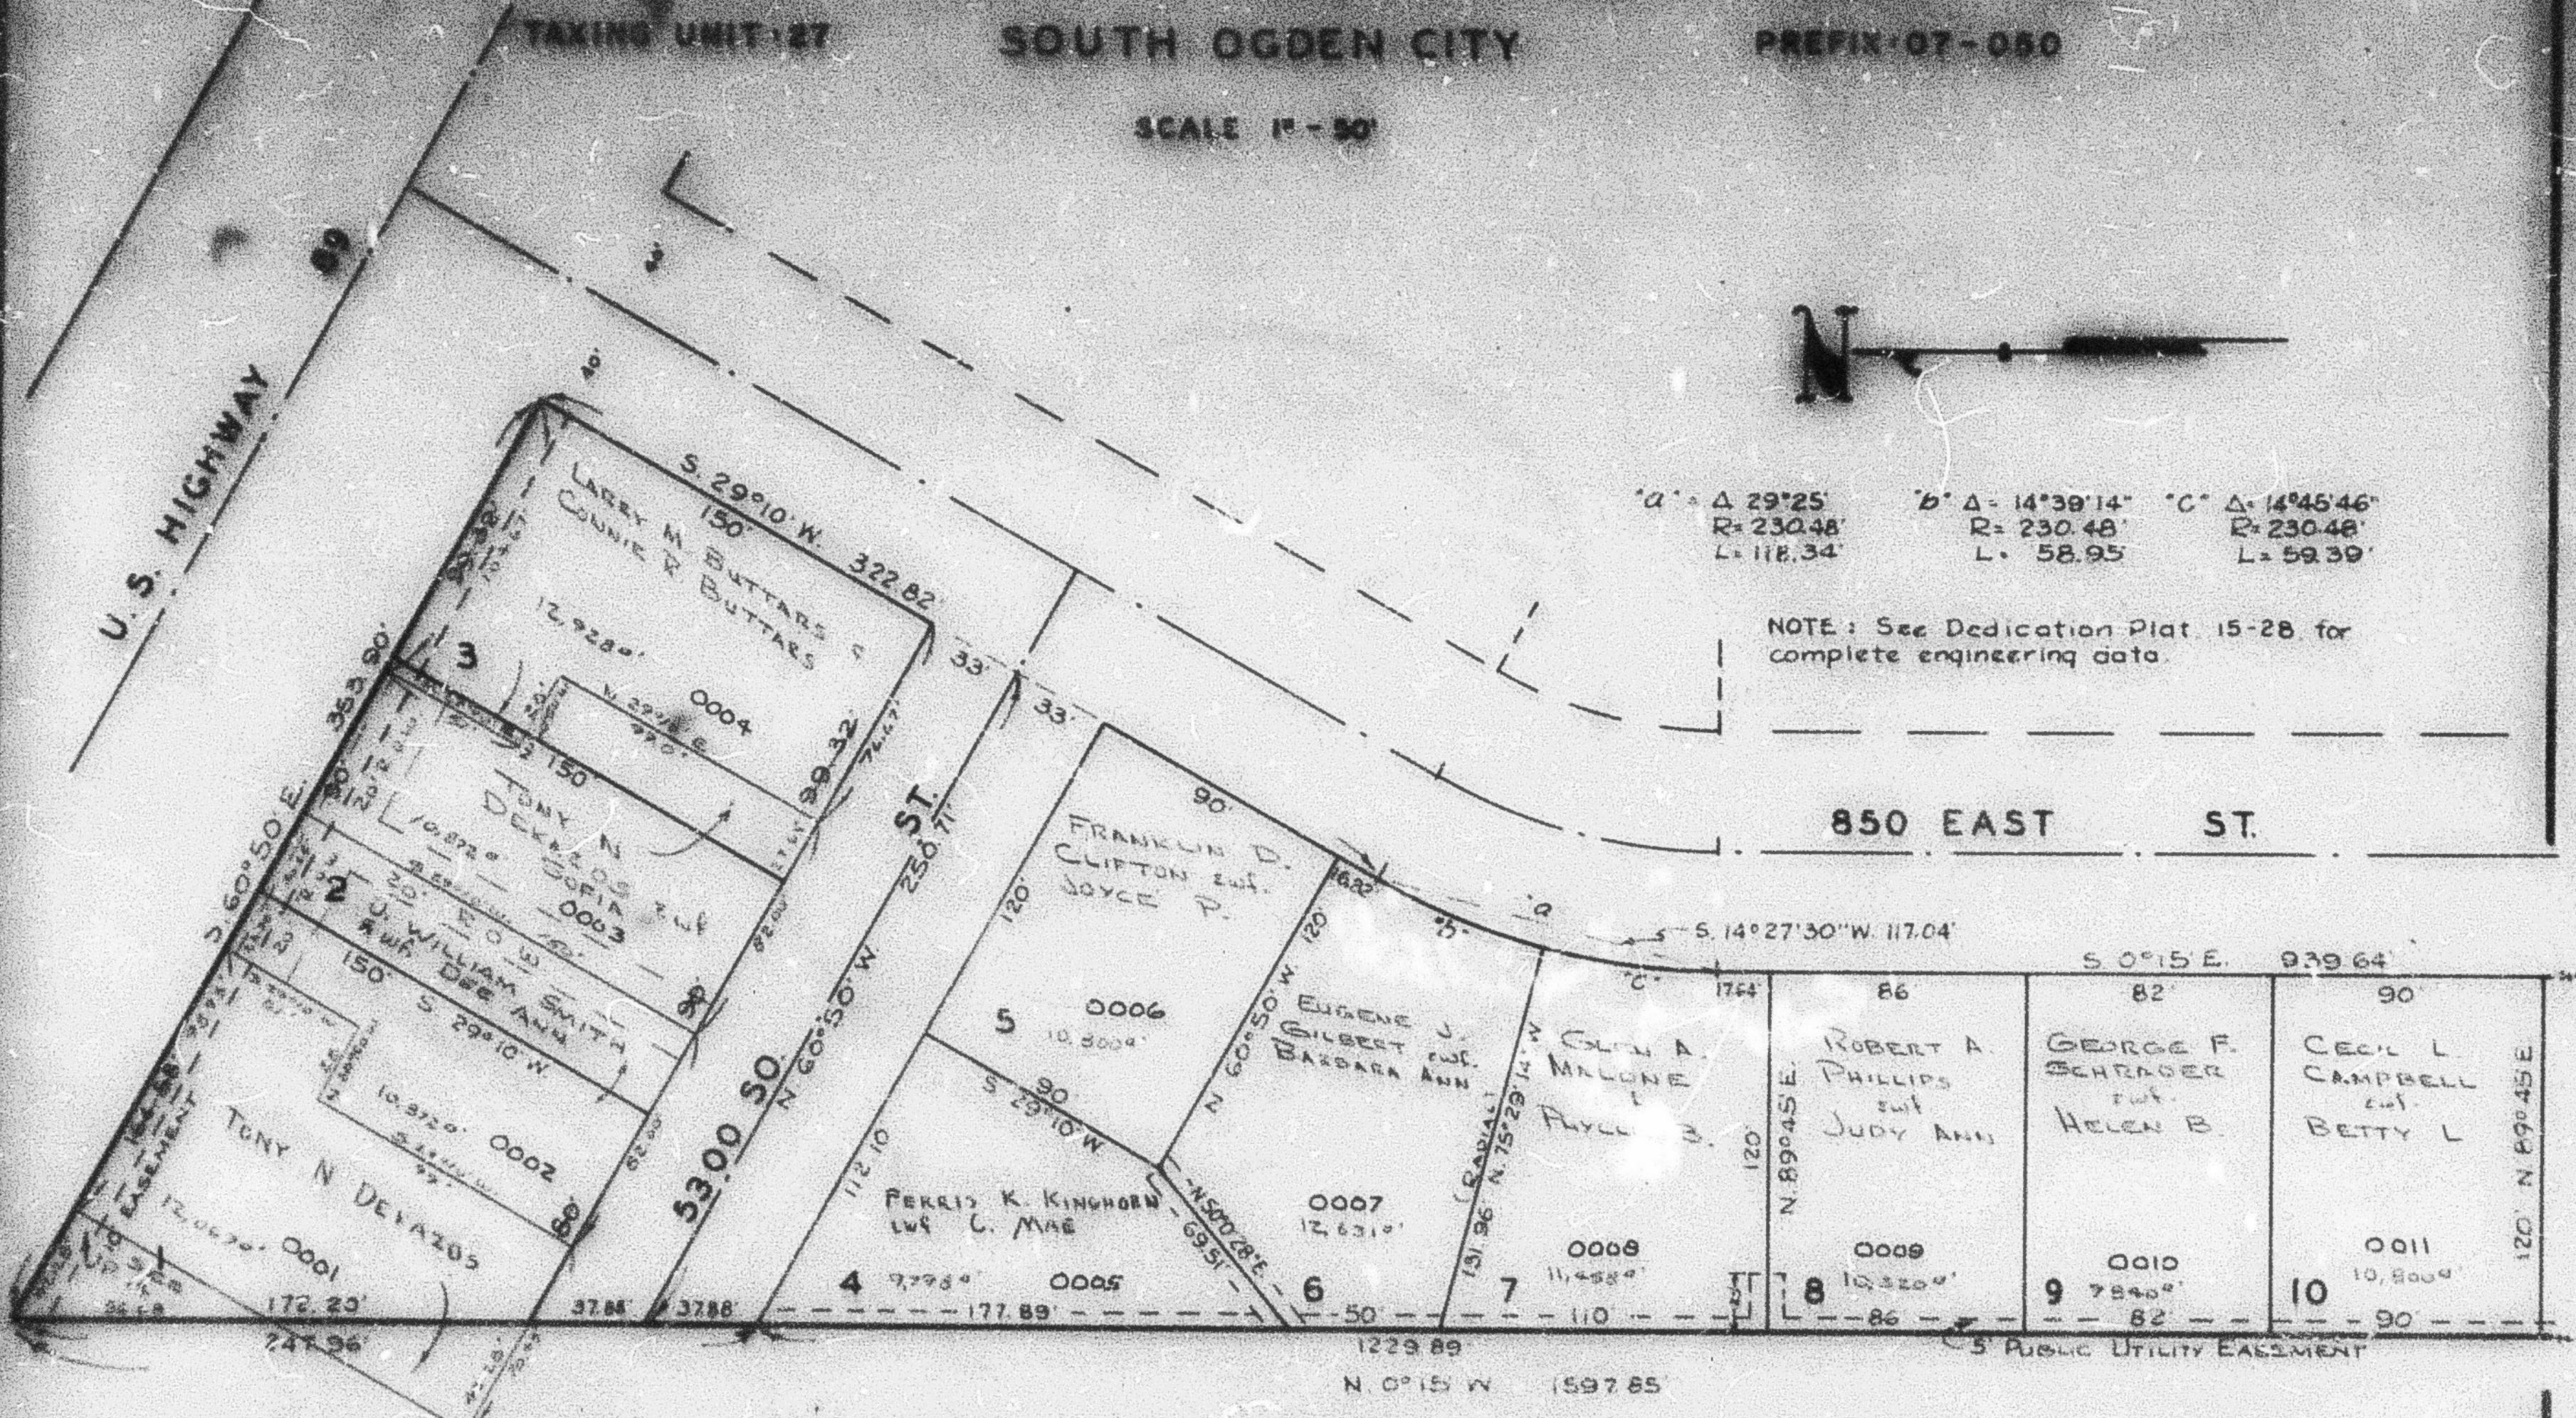

DEDICATION OF S. W. 850 E. ST.
BOOK 830 PAGE 593
S.O.P. S.E. 90.0'

850 EAST ST.							
		S.O.P. S.E. 939.64				40'	
1	2	3	4	5	6	7	8
CHARLES J. MELIGHEAN FULT. JULIA P.	ALBERT C. METHVEN FULT. LARKEE	ROSS A. VINCENT FULT. ANNIA	GLEN F. CHERRY FULT. WANDA H.	AUSTIN H. NOLMAN FULT. PIERRETTE	ROGER L. HANSEN	MARK CARPENTER FULT. SARAH	
0012	0013	0014	0015	0016	0017	0018	0019