

PART OF S.E. 1/4 OF SEC. 16 T5N. R1W. S.L.B. & M.
EMERALD HILLS SUBDIVISION PLAT NO. 1


50

TAXING UNIT 27

SOUTH OGDEN CITY

PREFIX 07-050


SCALE 1" = 50'

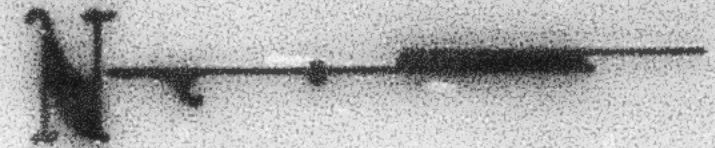

"a" = $\Delta 29^{\circ}25'$ R=230.48' L=118.34'
 "b" = $\Delta 14^{\circ}38'14''$ R=230.48' L=58.95'
 "c" = $\Delta 14^{\circ}45'46''$ R=230.48' L=59.39'

NOTE: See Dedication Plat. 15-28, for complete engineering data.

850 EAST ST.

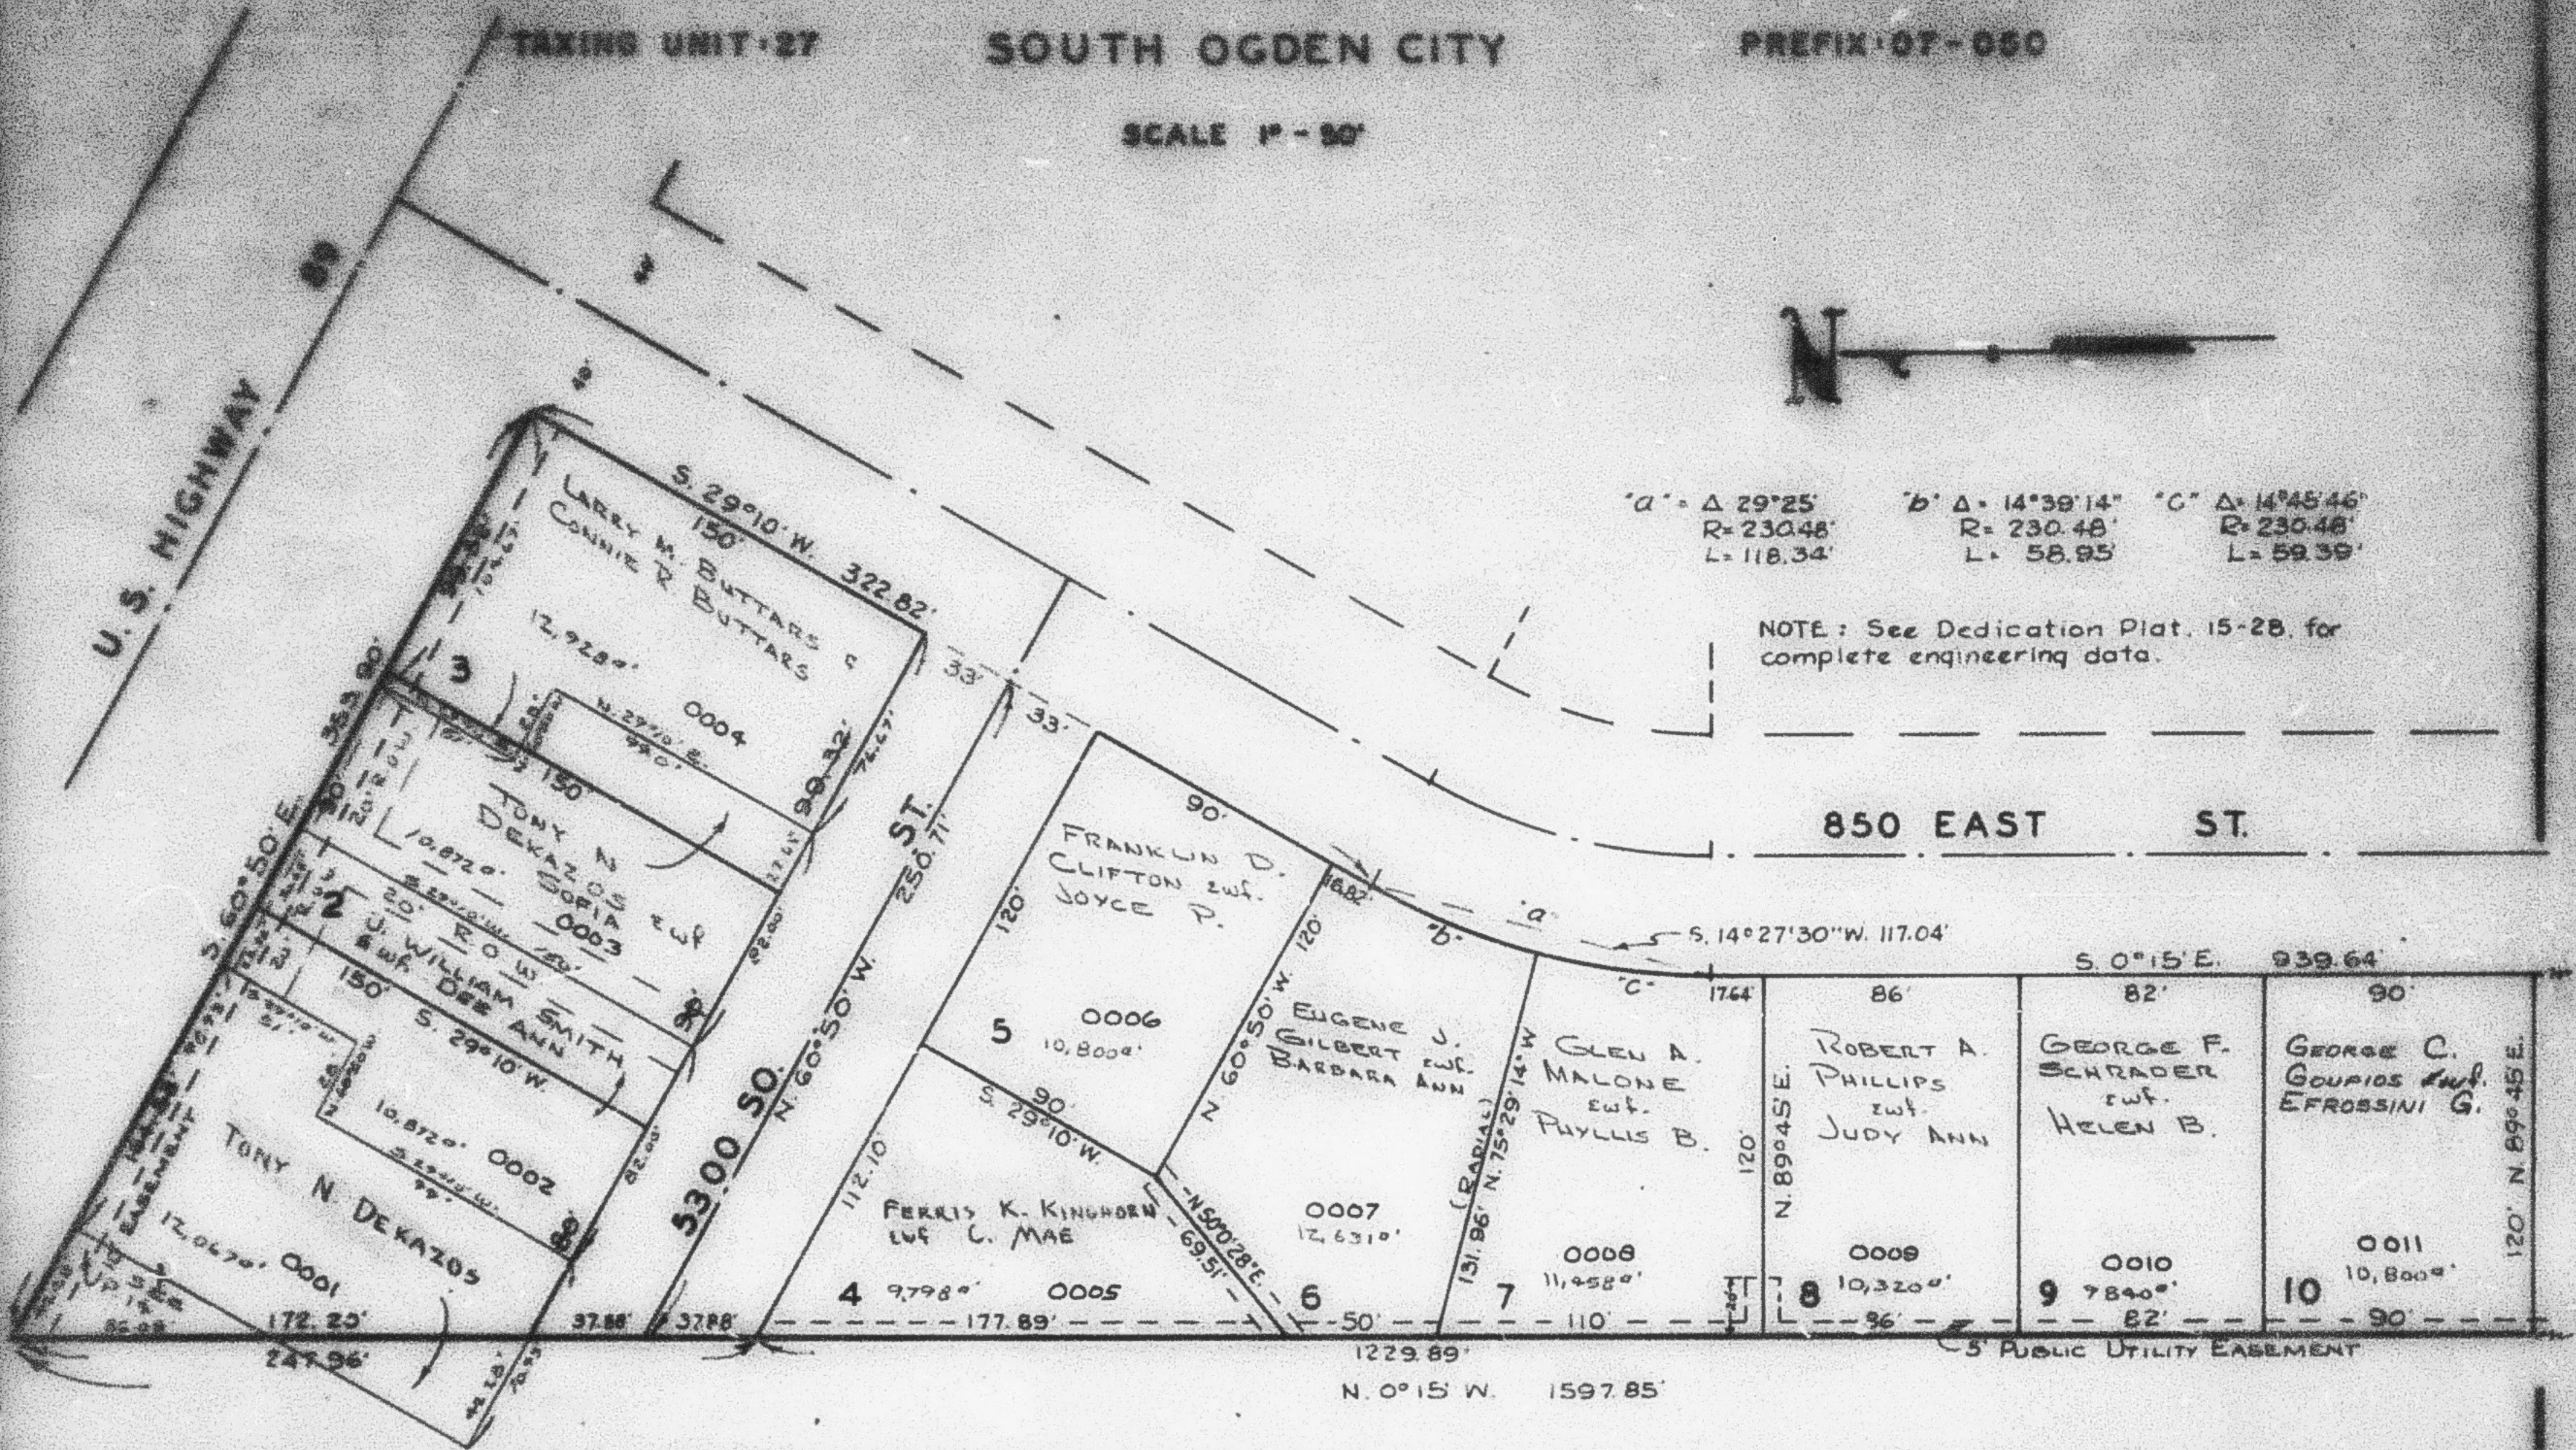

DEDICATION OF E. 1/2 850 E. ST.
 BOOK 830 PAGE 593
 S. 0°15' E. 90.0'

850 EAST ST.

