

PART OF S.E. 1/4 OF SEC. 16 T.5N. R.1W. S.L.B.&M.
EMERALD HILLS SUBDIVISION PLAT NO. 1


50

TAXING UNIT 27

SOUTH OGDEN CITY



PREFIX 07-050

SCALE 1" = 50'

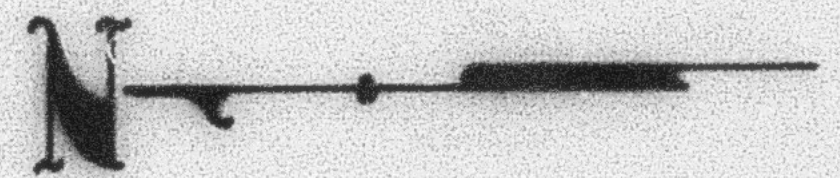

"a" = $\Delta 29^{\circ}25'$ R=230.48' L=118.34'
 "b" = $\Delta 14^{\circ}39'14''$ R=230.48' L=58.95'
 "c" = $\Delta 14^{\circ}45'46''$ R=230.48' L=59.39'

NOTE: See Dedication Plat. 15-28 for complete engineering data.

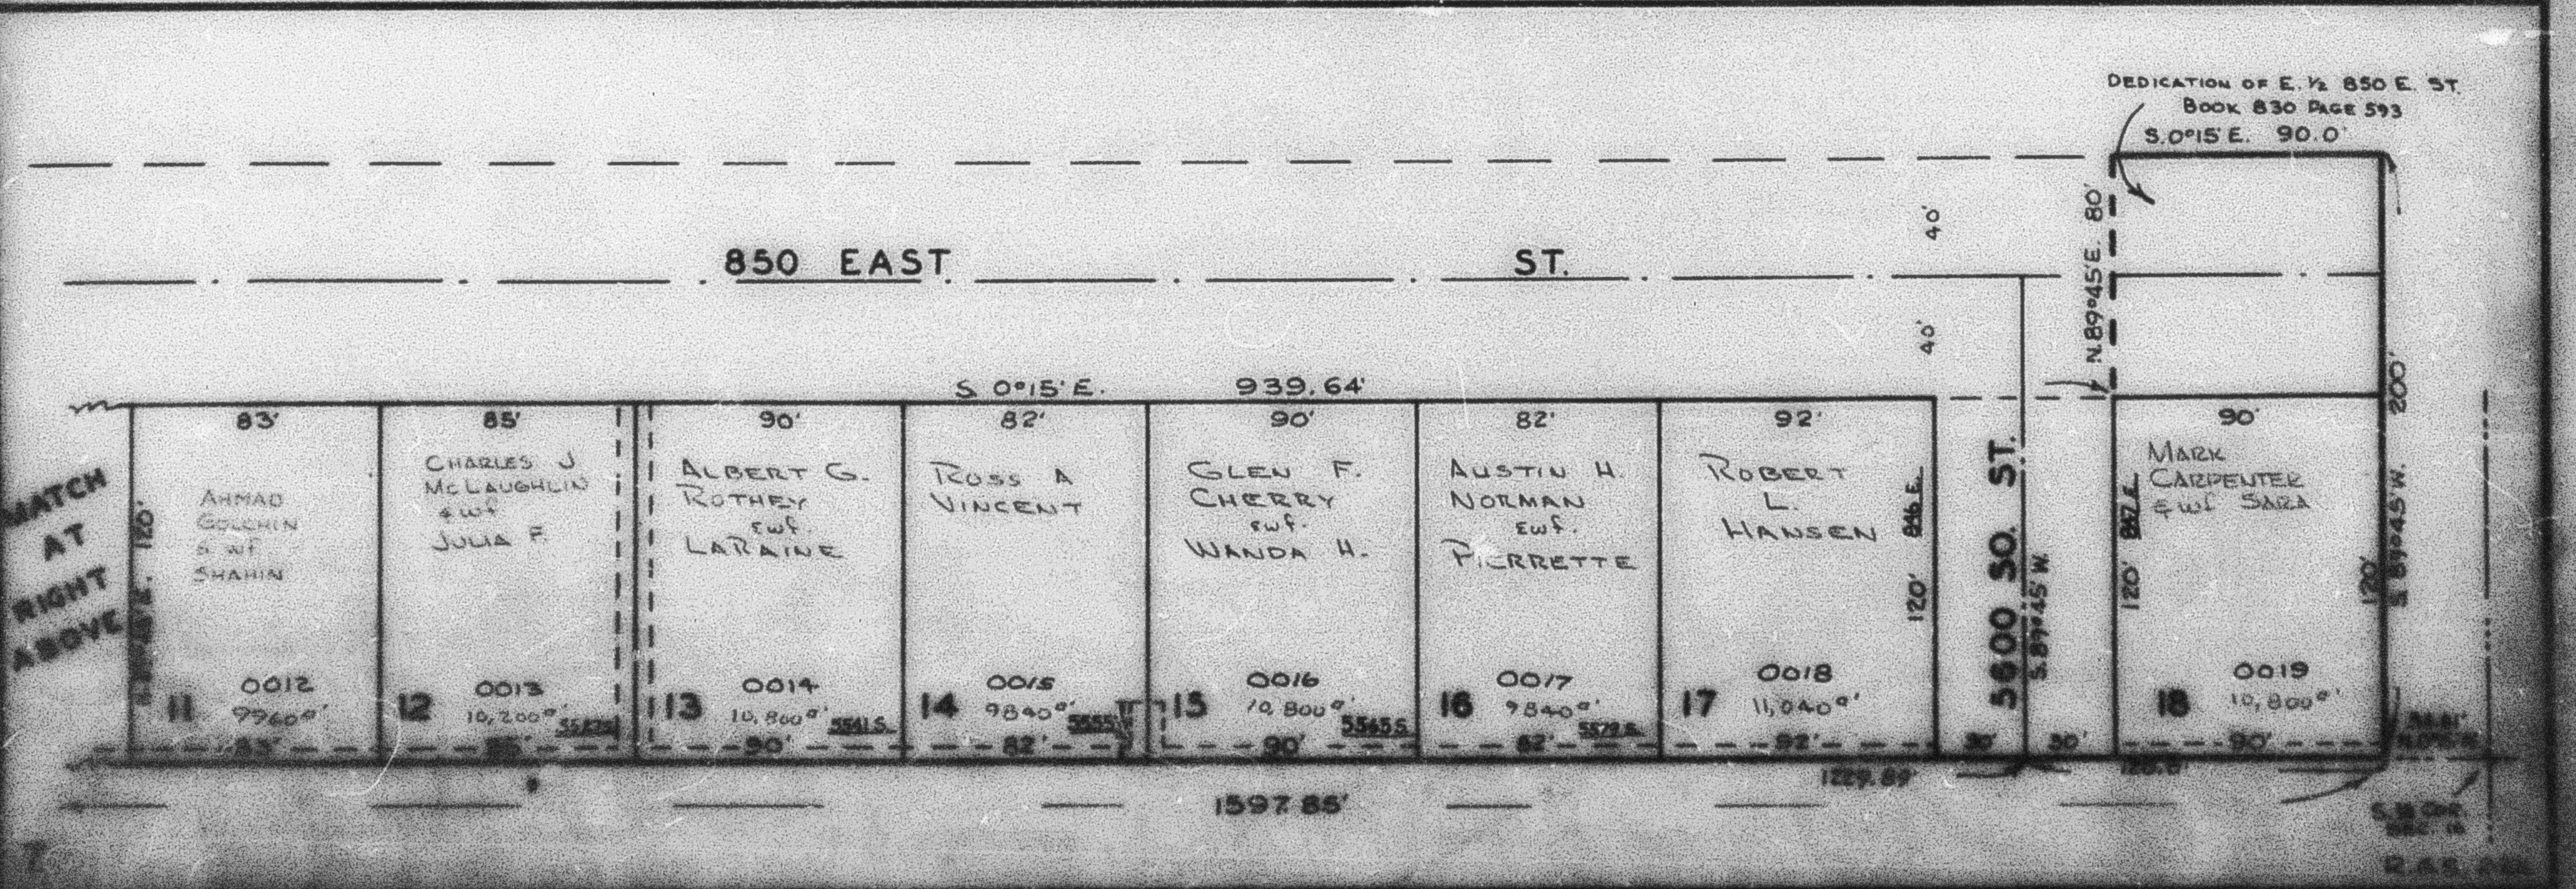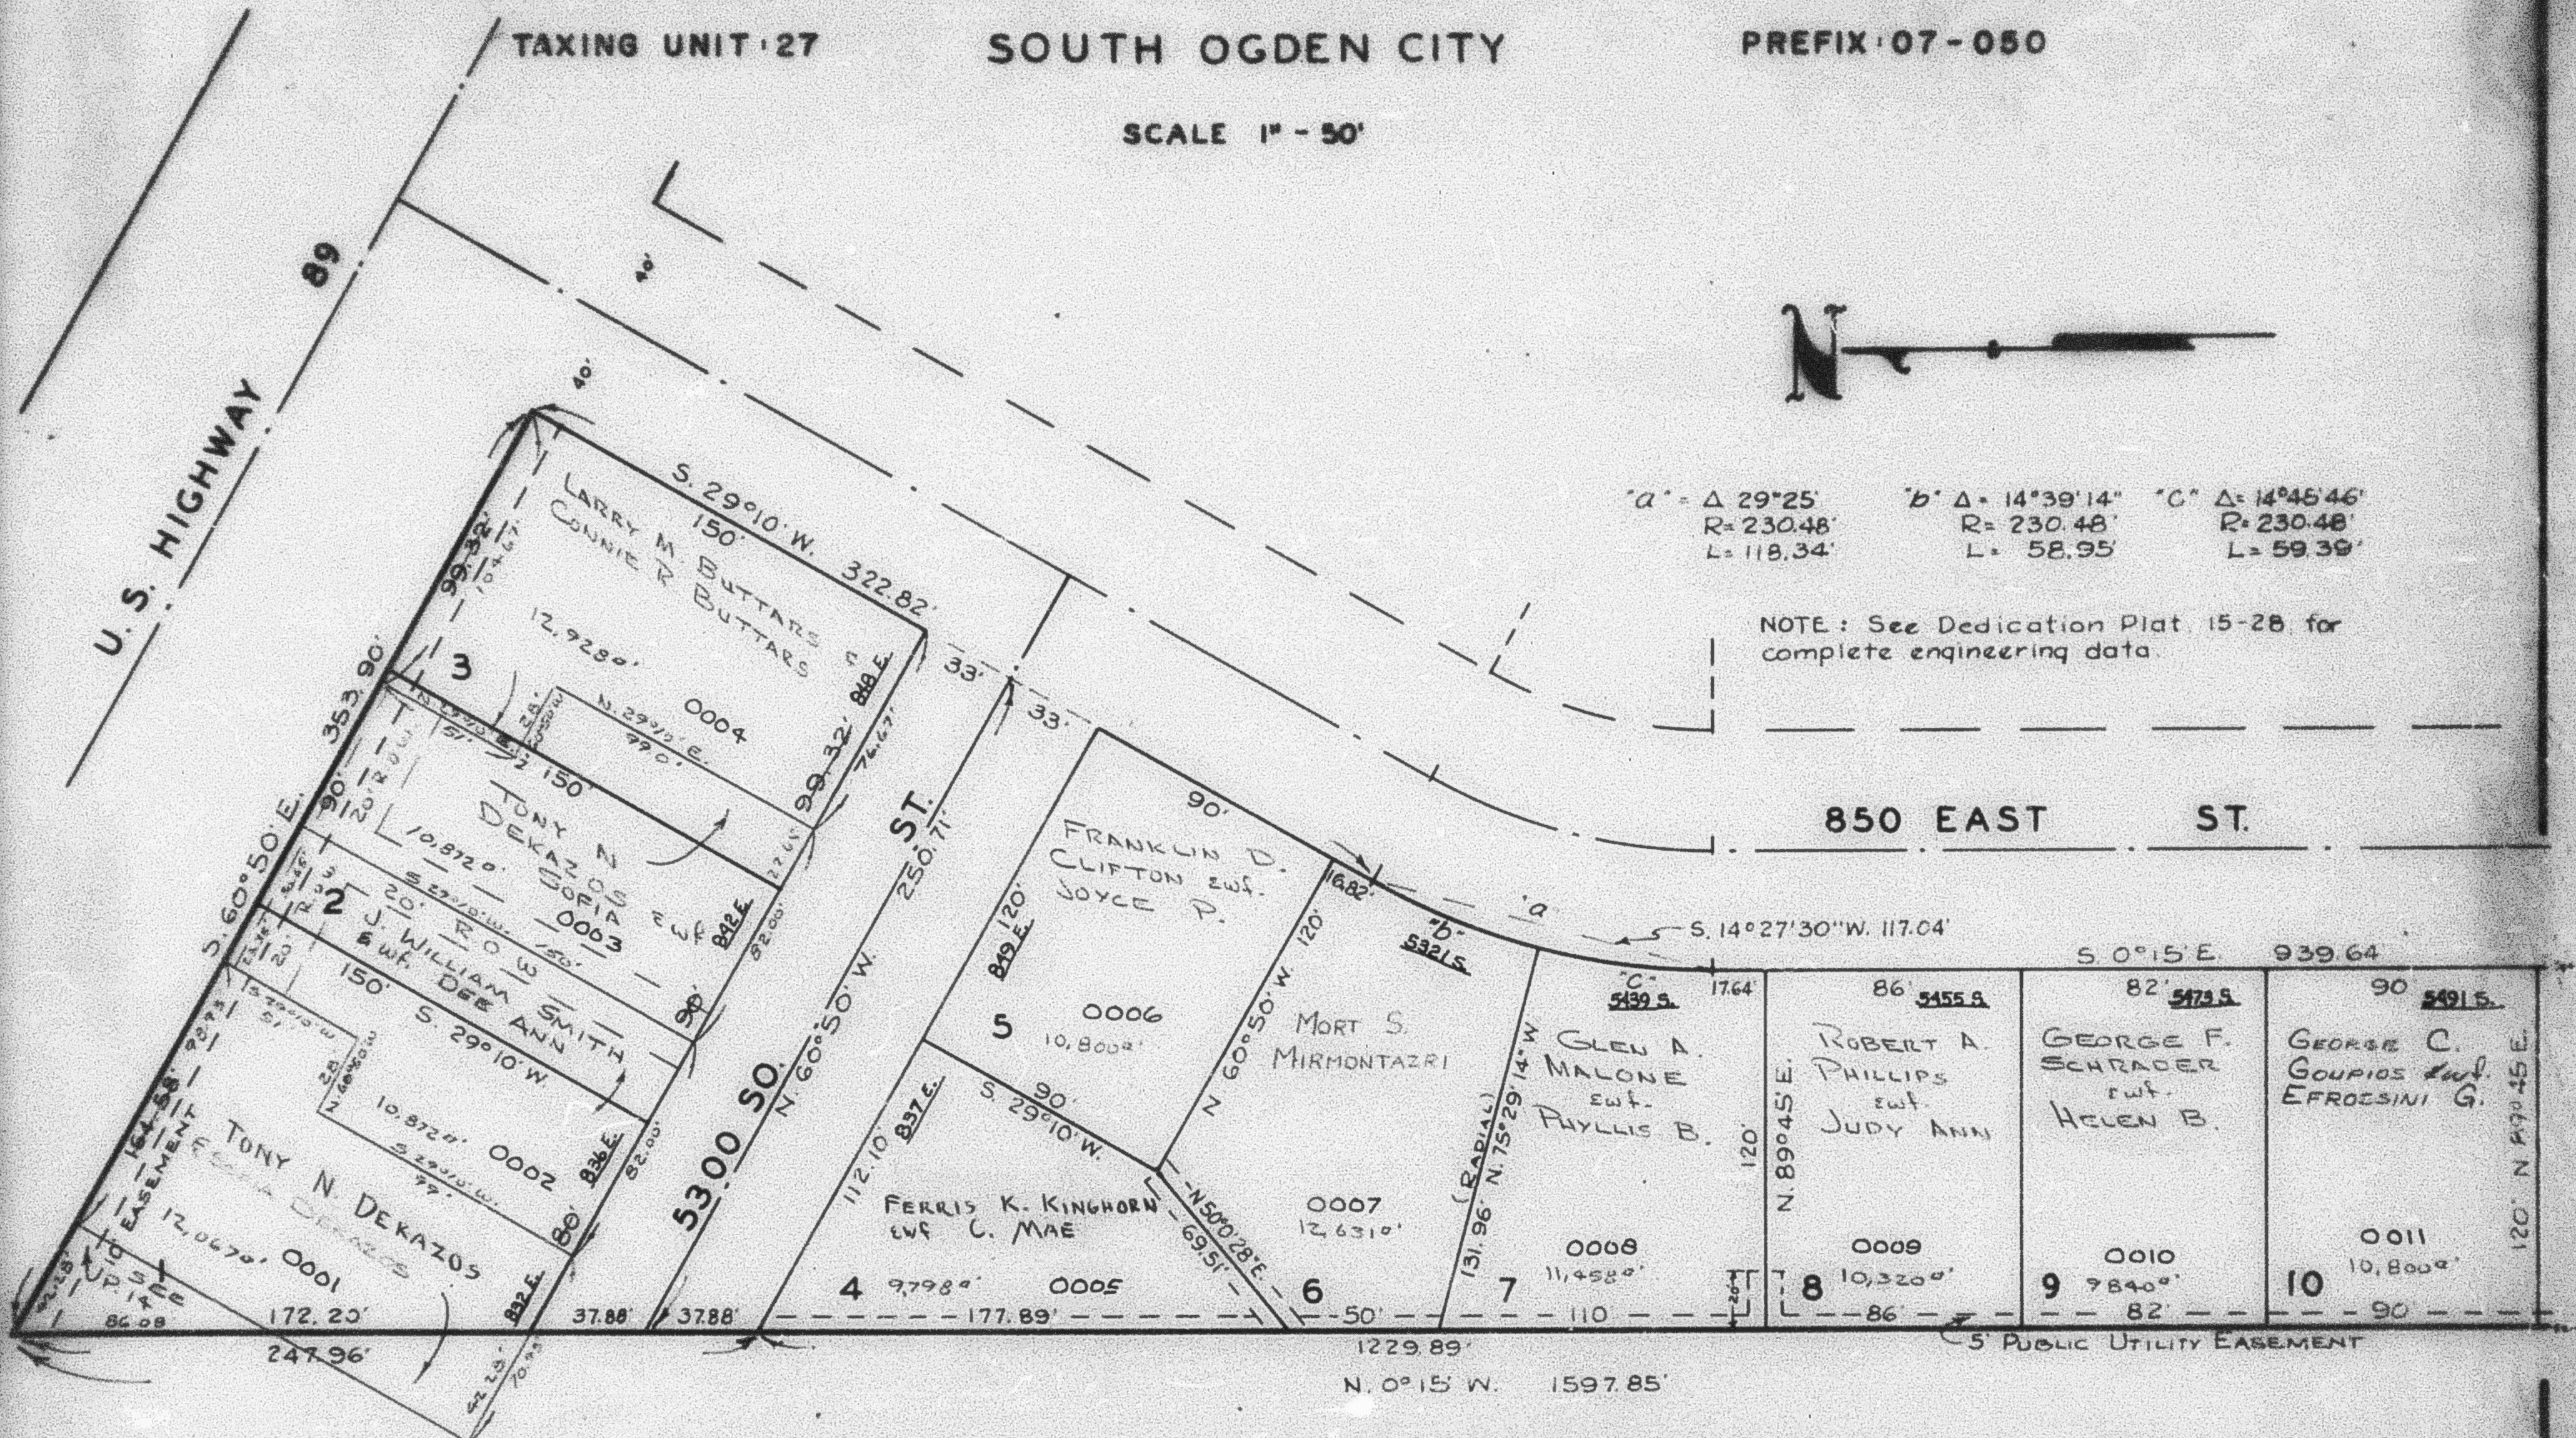

MATCH AT RIGHT ABOVE

DEDICATION OF E. 1/2 850 E. ST.
 BOOK 830 PAGE 593
 S. 0°15' E. 90.0'