


SECTION 17, T5N, R1W, S.L.B. & M.

IN WASHINGTON TERRACE CITY

TAXING UNIT: 24. 255

SCALE 1" = 200'

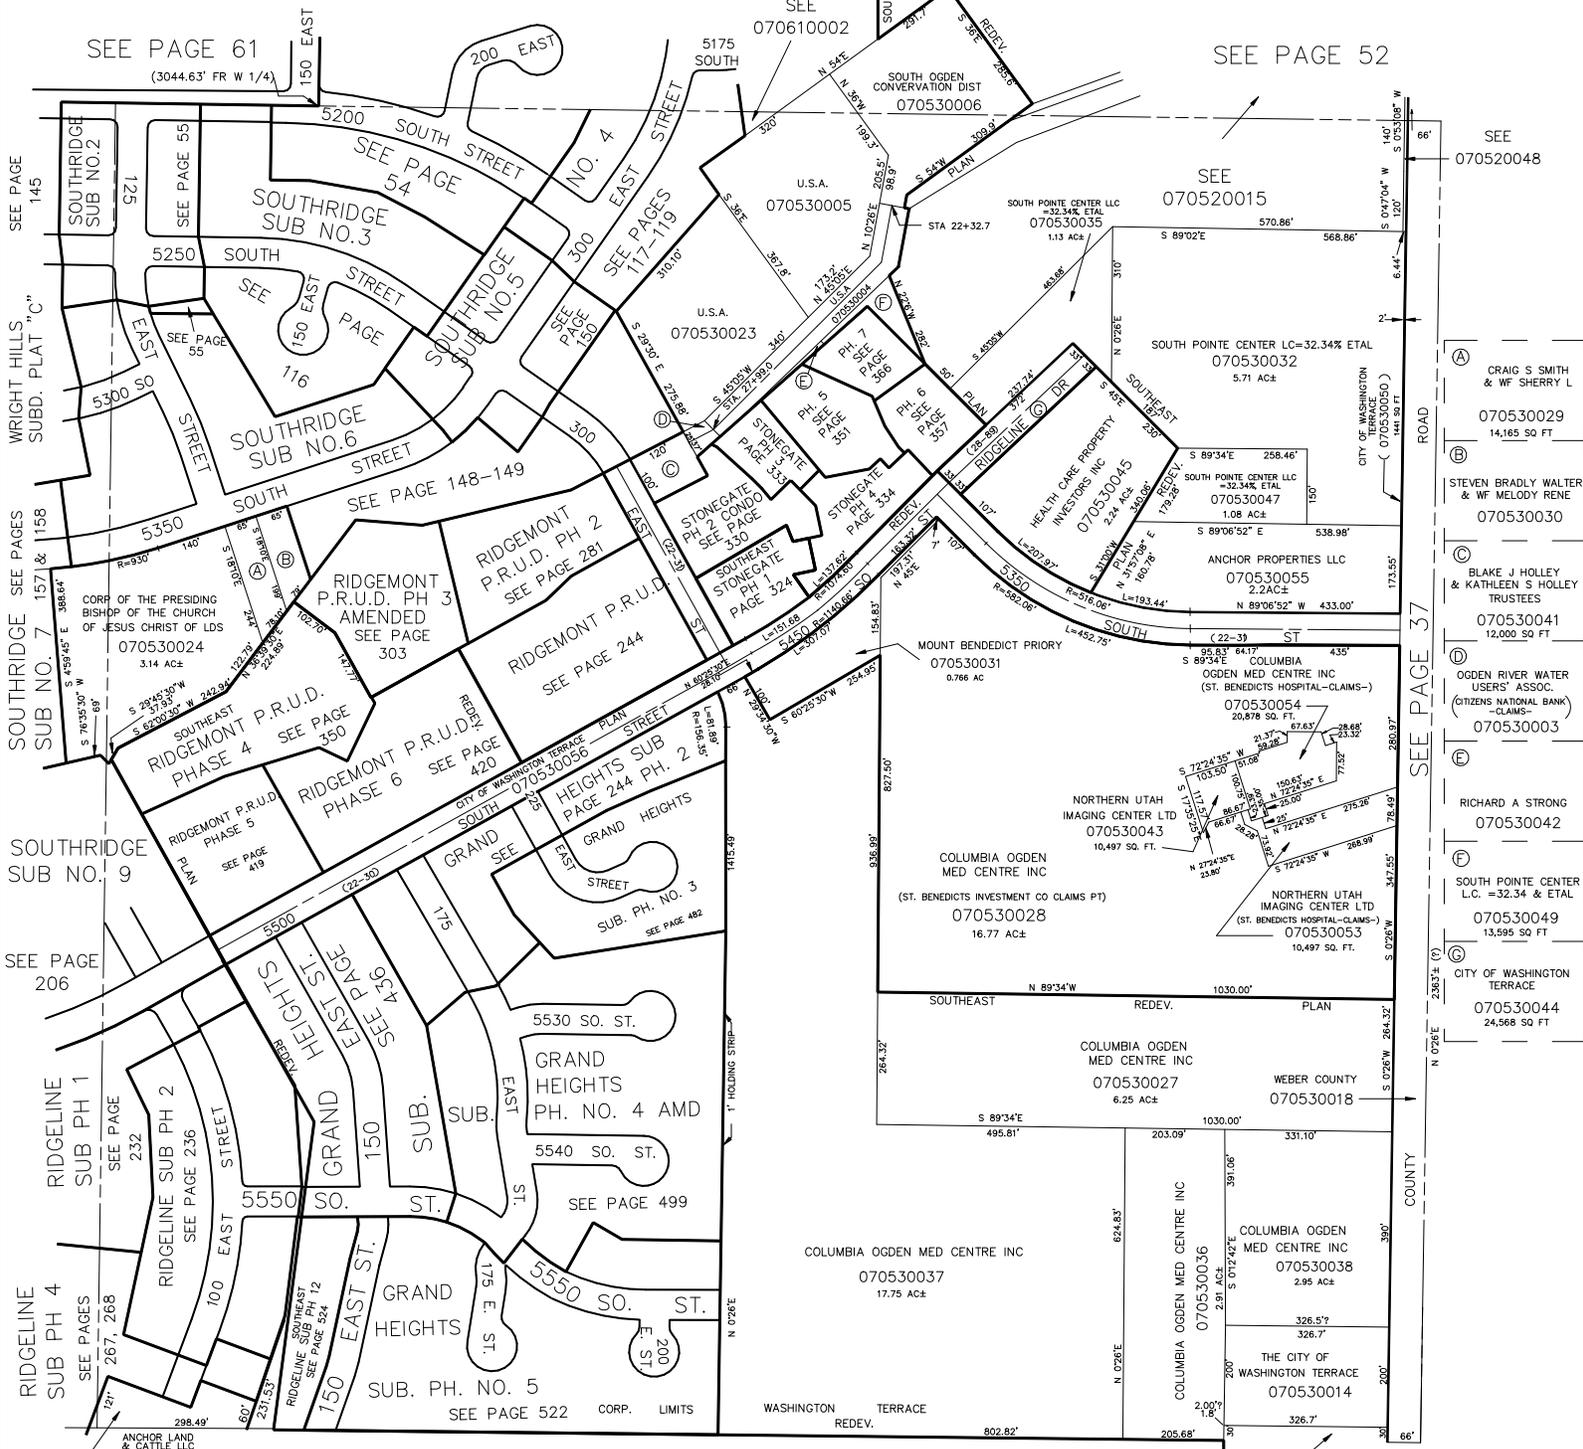

7

SEE PAGE 79

SEE 070790031 S.H.L. 11-87

- (A) CRAIG S SMITH & WF SHERRY L
070530029
14,165 SQ FT
- (B) STEVEN BRADLY WALTER & WF MELODY RENE
070530030
- (C) BLAKE J HOLLEY & KATHLEEN S HOLLEY TRUSTEES
070530041
12,000 SQ FT
- (D) OGDEN RIVER WATER USERS' ASSOC. (CITIZENS NATIONAL BANK - CLAIMS-)
070530003
- (E) RICHARD A STRONG
070530042
- (F) SOUTH POINTE CENTER L.C. = 32.34 & ETAL
070530049
13,595 SQ FT
- (G) CITY OF WASHINGTON TERRACE
070530044
24,568 SQ FT