


SE 1/4
SECTION 17, T5N, R1W, S.L.B. & M.
IN WASHINGTON TERRACE CITY

TAXING UNIT: 24. 255

SCALE 1" = 200'

SEE PAGE 61

SEE PAGE 52

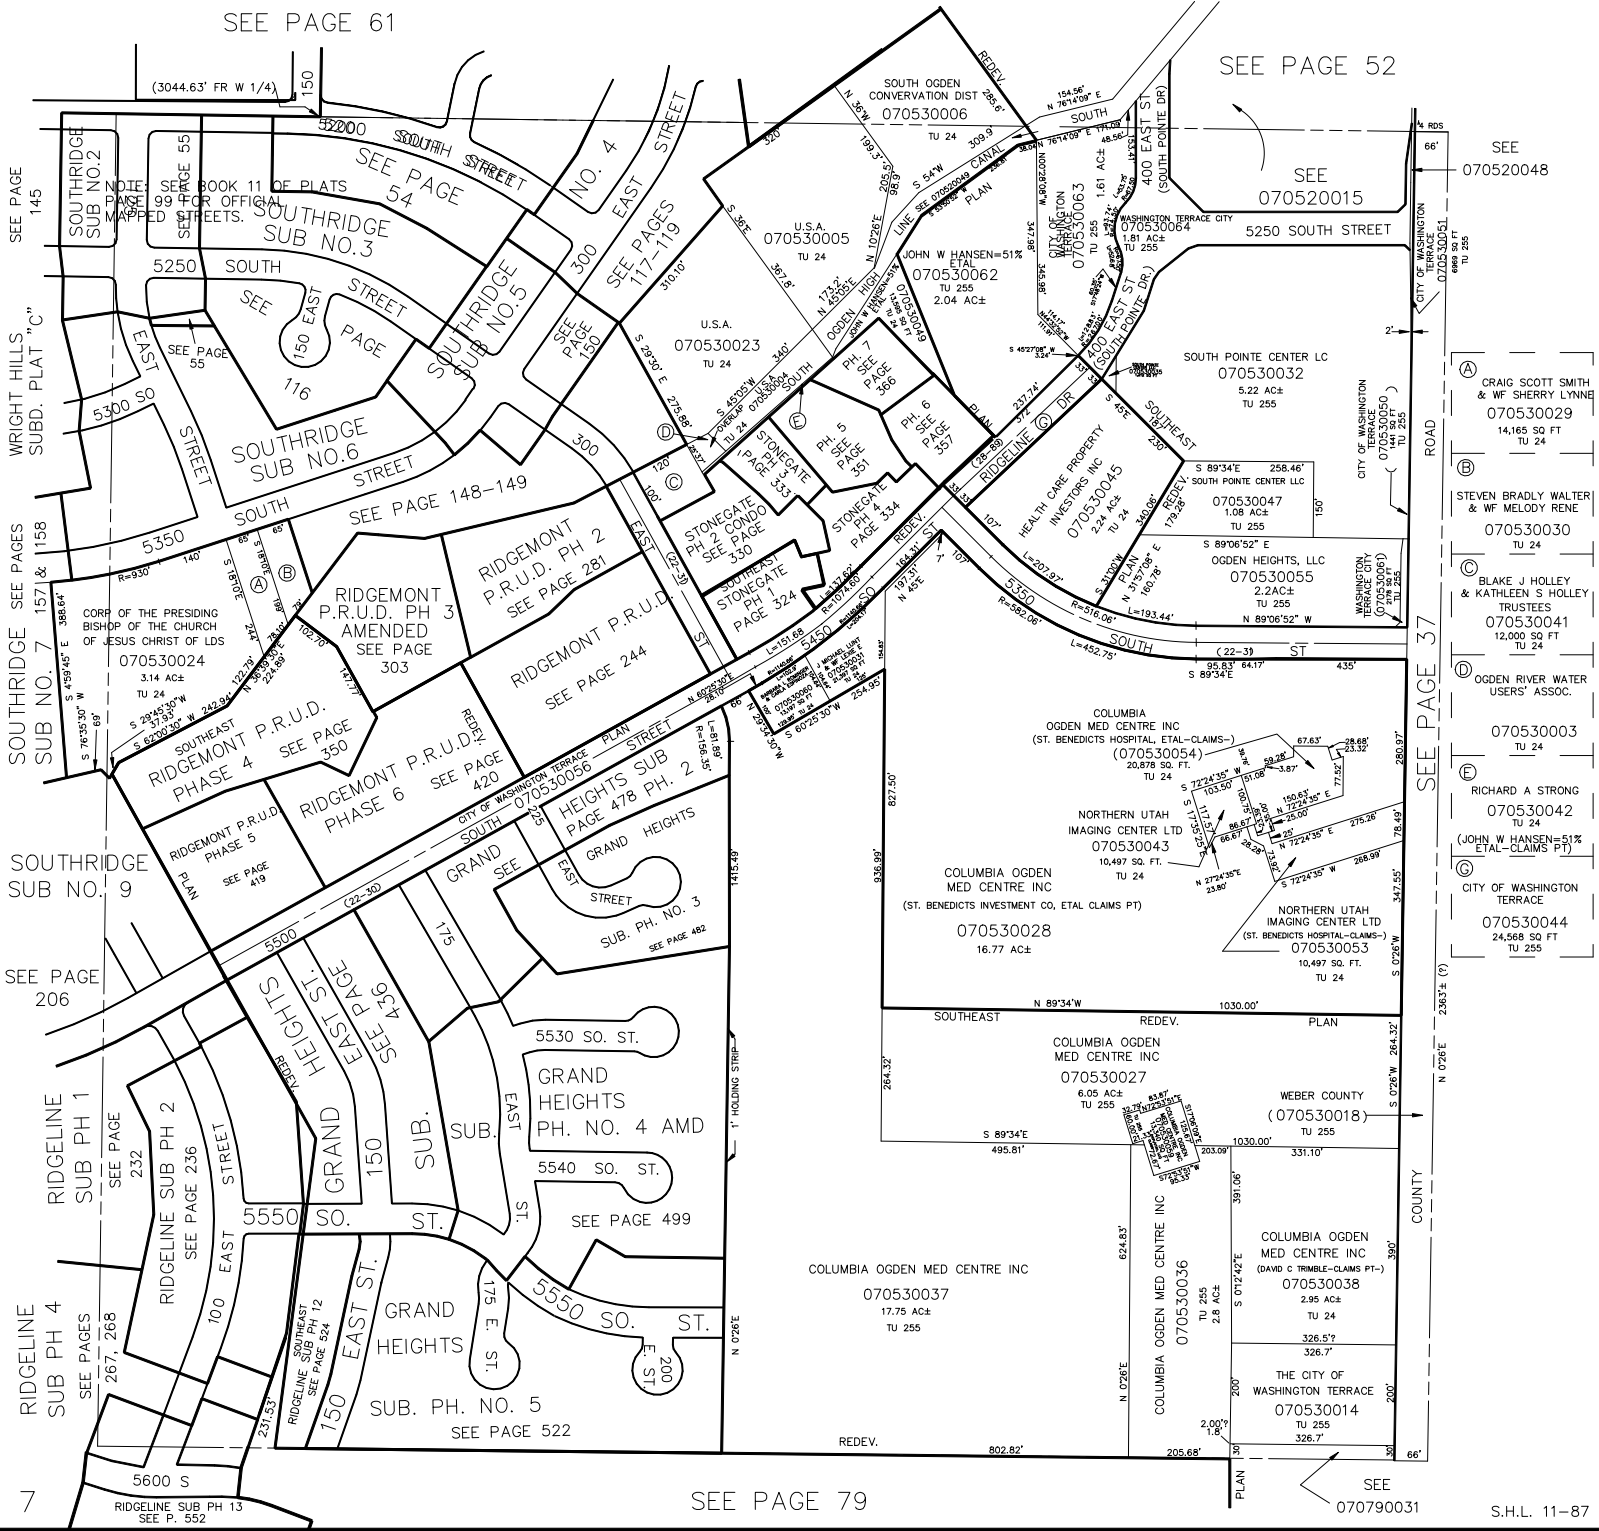

- SEE 070520048
- SEE 070520015
- (A) CRAIG SCOTT SMITH & WF SHERRY LYNN
070530029
14,165 SQ FT
TU 24
- (B) STEVEN BRADLY WALTER & WF MELODY RENE
070530030
TU 24
- (C) BLAKE J HOLLEY & KATHLEEN S HOLLEY
TRUSTEES
070530041
12,000 SQ FT
TU 24
- (D) OGDEN RIVER WATER USERS' ASSOC.
070530003
TU 24
- (E) RICHARD A STRONG
070530042
TU 24
- (F) (JOHN W. HANSEN=51% ETAL-CLAIMS PT)
CITY OF WASHINGTON TERRACE
070530044
24,568 SQ FT
TU 255

SEE PAGE 79

SEE 070790031