

SECTION 17, T5N, R1W, S.L.B. & M.


IN WASHINGTON TERRACE CITY

TAXING UNIT: 24. 255

SCALE 1" = 200'

SEE PAGE 61

SEE PAGE 52

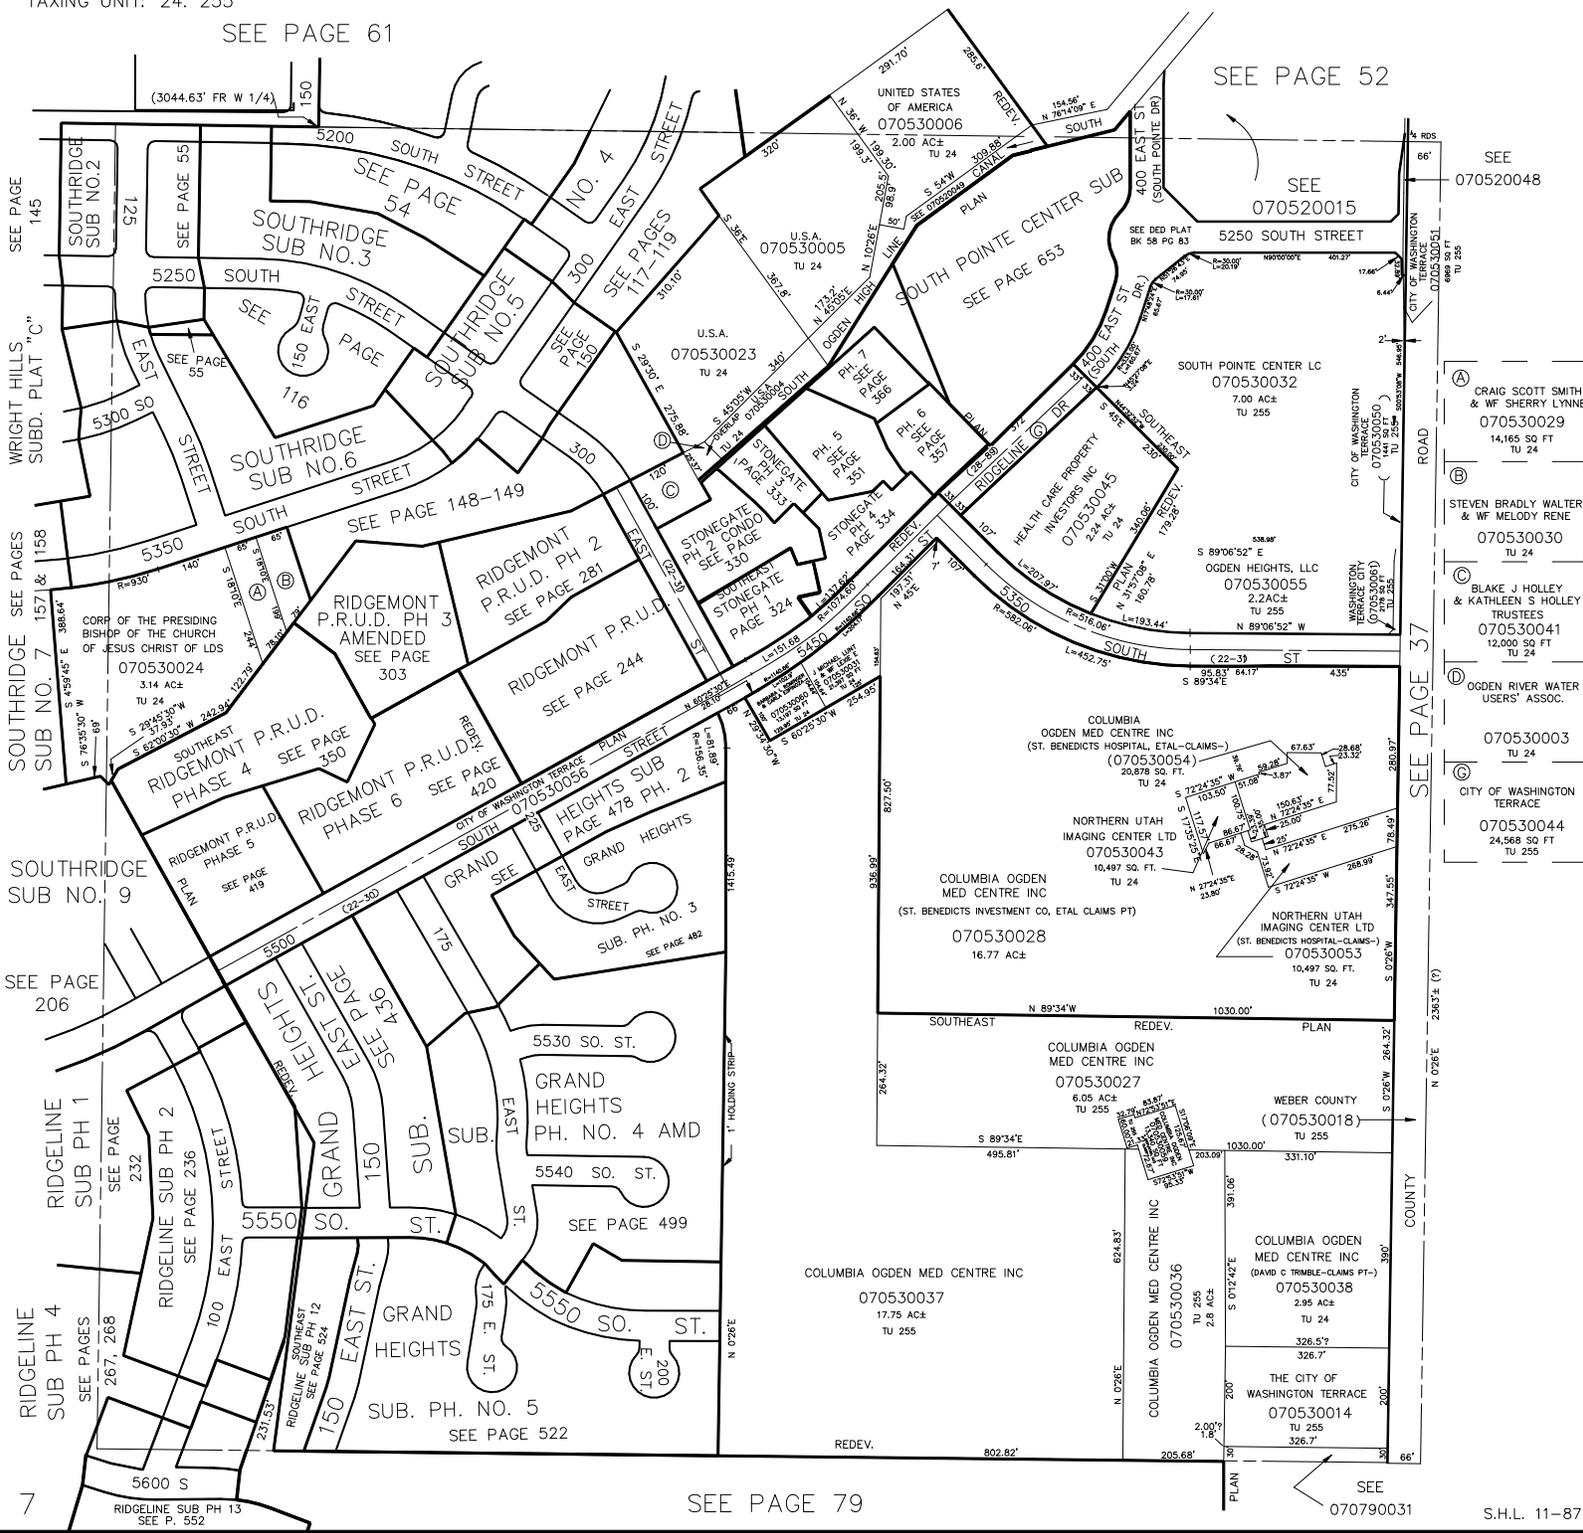

- SEE 070520048
- SEE 070520015
- SEE DED PLAT BK 58 PG 83
- SEE PAGE 52
- SEE 070530005
- SEE 070530023
- SEE 070530004
- SEE 070530002
- SEE 070530003
- SEE 070530005
- SEE 070530004
- SEE 070530004
- SEE 070530003
- SEE 070530004

(A) CRAIG SCOTT SMITH & WF SHERRY LYNNE  
070530029  
14,165 SQ FT  
TU 24

(B) STEVEN BRADLY WALTER & WF MELODY RENE  
070530030  
TU 24

(C) BLAKE J HOLLEY & KATHLEEN S HOLLEY TRUSTEES  
070530041  
12,000 SQ FT  
TU 24

(D) OGDEN RIVER WATER USERS' ASSOC.  
070530003  
TU 24

(E) CITY OF WASHINGTON TERRACE  
070530044  
24,568 SQ FT  
TU 255

SEE PAGE 79

SEE 070790031