

SECTION 17, T5N, R1W, S.L.B. & M.


IN WASHINGTON TERRACE CITY

TAXING UNIT: 24. 255

SCALE 1" = 200'

SEE PAGE 61

SEE PAGE 52

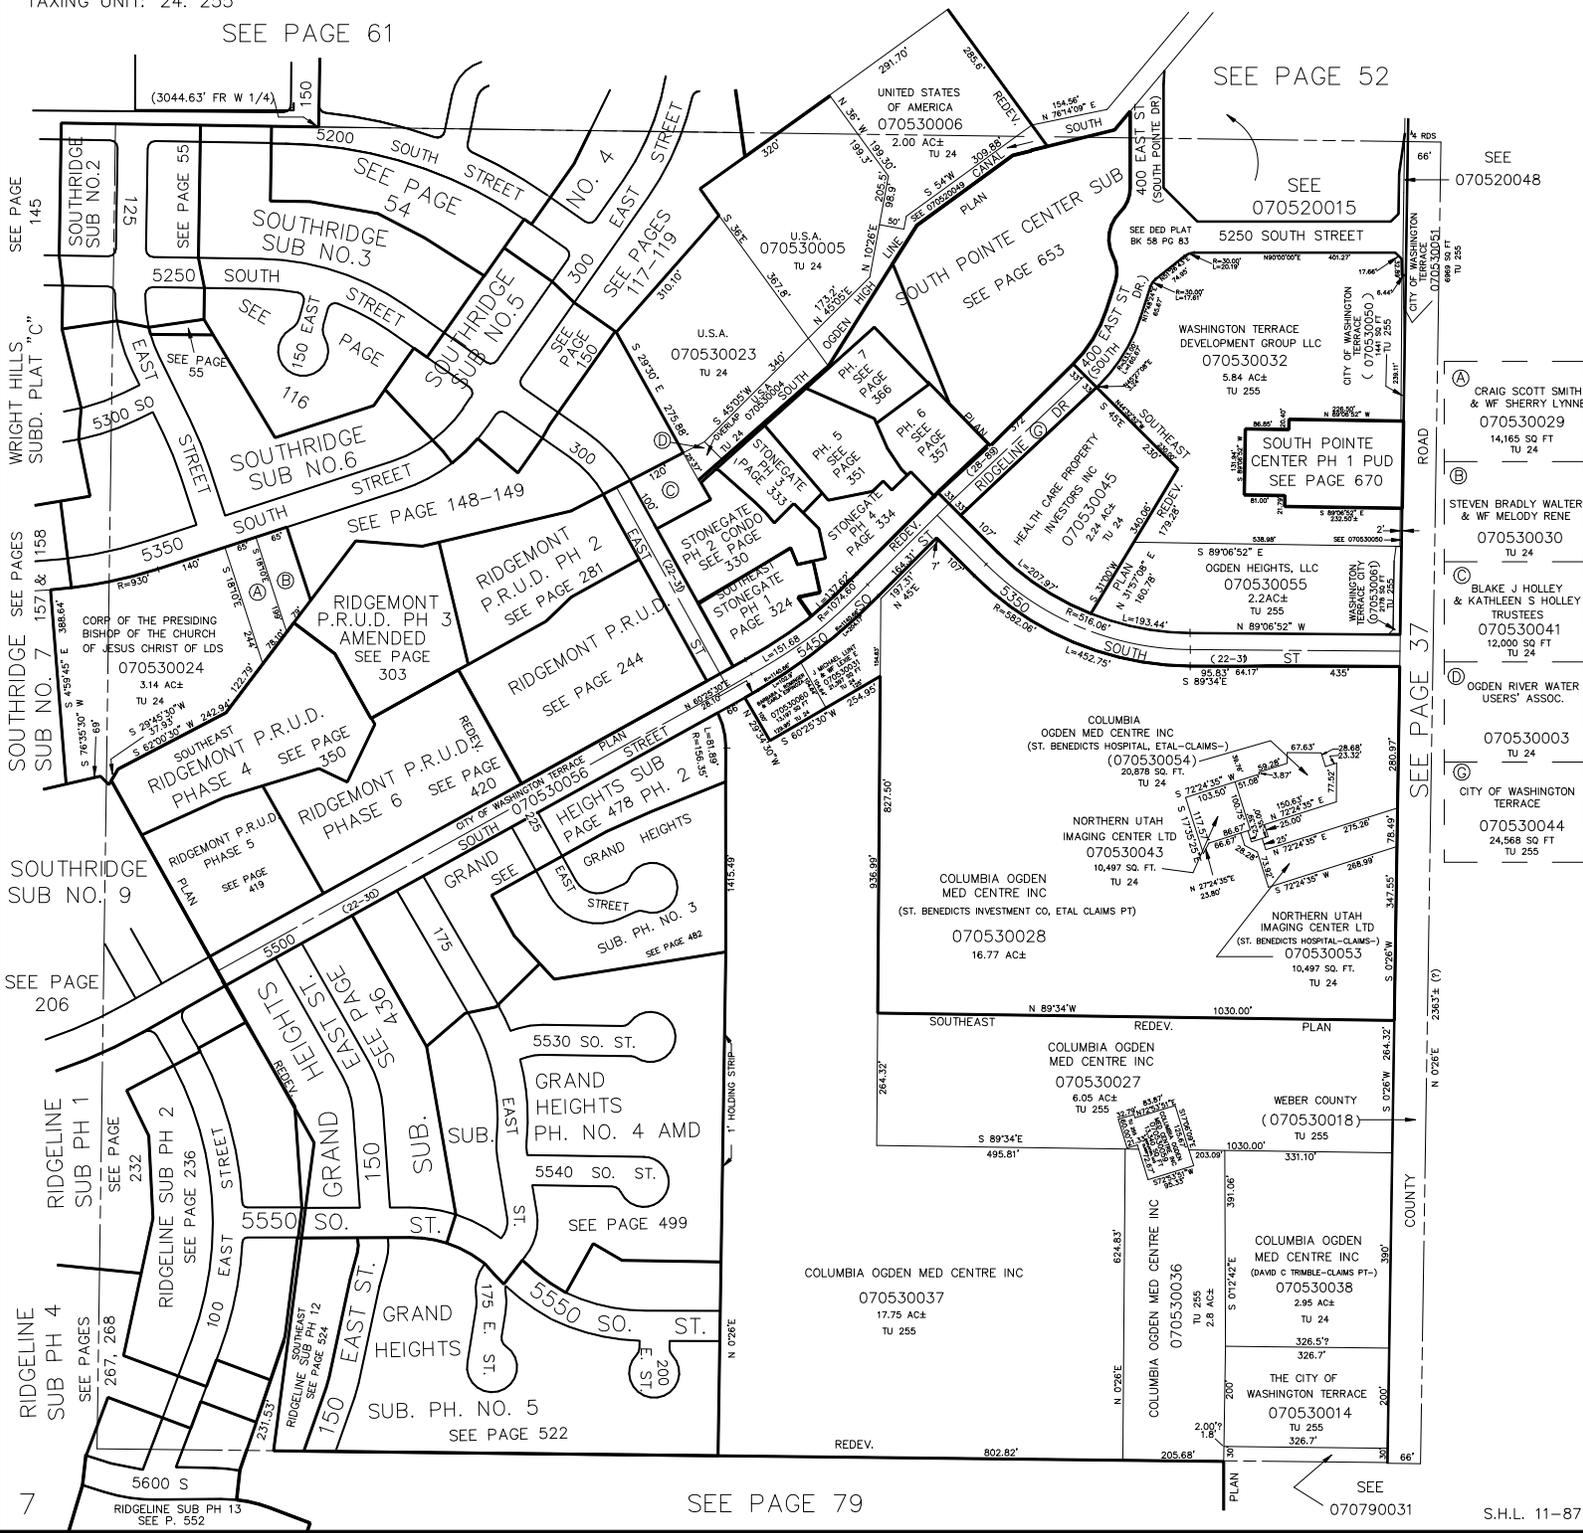

- SEE 070520048
- SEE 070520015
- SEE DED PLAT BK 58 PG 83
- WASHINGTON TERRACE DEVELOPMENT GROUP LLC 070530032
- SOUTH POINTE CENTER PH 1 PUD SEE PAGE 670
- CRAIG SCOTT SMITH & WF SHERRY LYNNE 070530029
- STEVEN BRADLY WALTER & WF MELODY RENE 070530030
- BLAKE J HOLLEY & KATHLEEN S HOLLEY TRUSTEES 070530041
- OGDEN RIVER WATER USERS' ASSOC. 070530003
- CITY OF WASHINGTON TERRACE 070530044

7 RIDGELINE SUB PH 13 SEE P. 552

SEE PAGE 79

SEE 070790031