

SECTION 17, T5N, R1W, S.L.B. & M.


IN WASHINGTON TERRACE CITY

TAXING UNIT: 24. 255

SCALE 1" = 200'

SEE PAGE 61

SEE PAGE 52

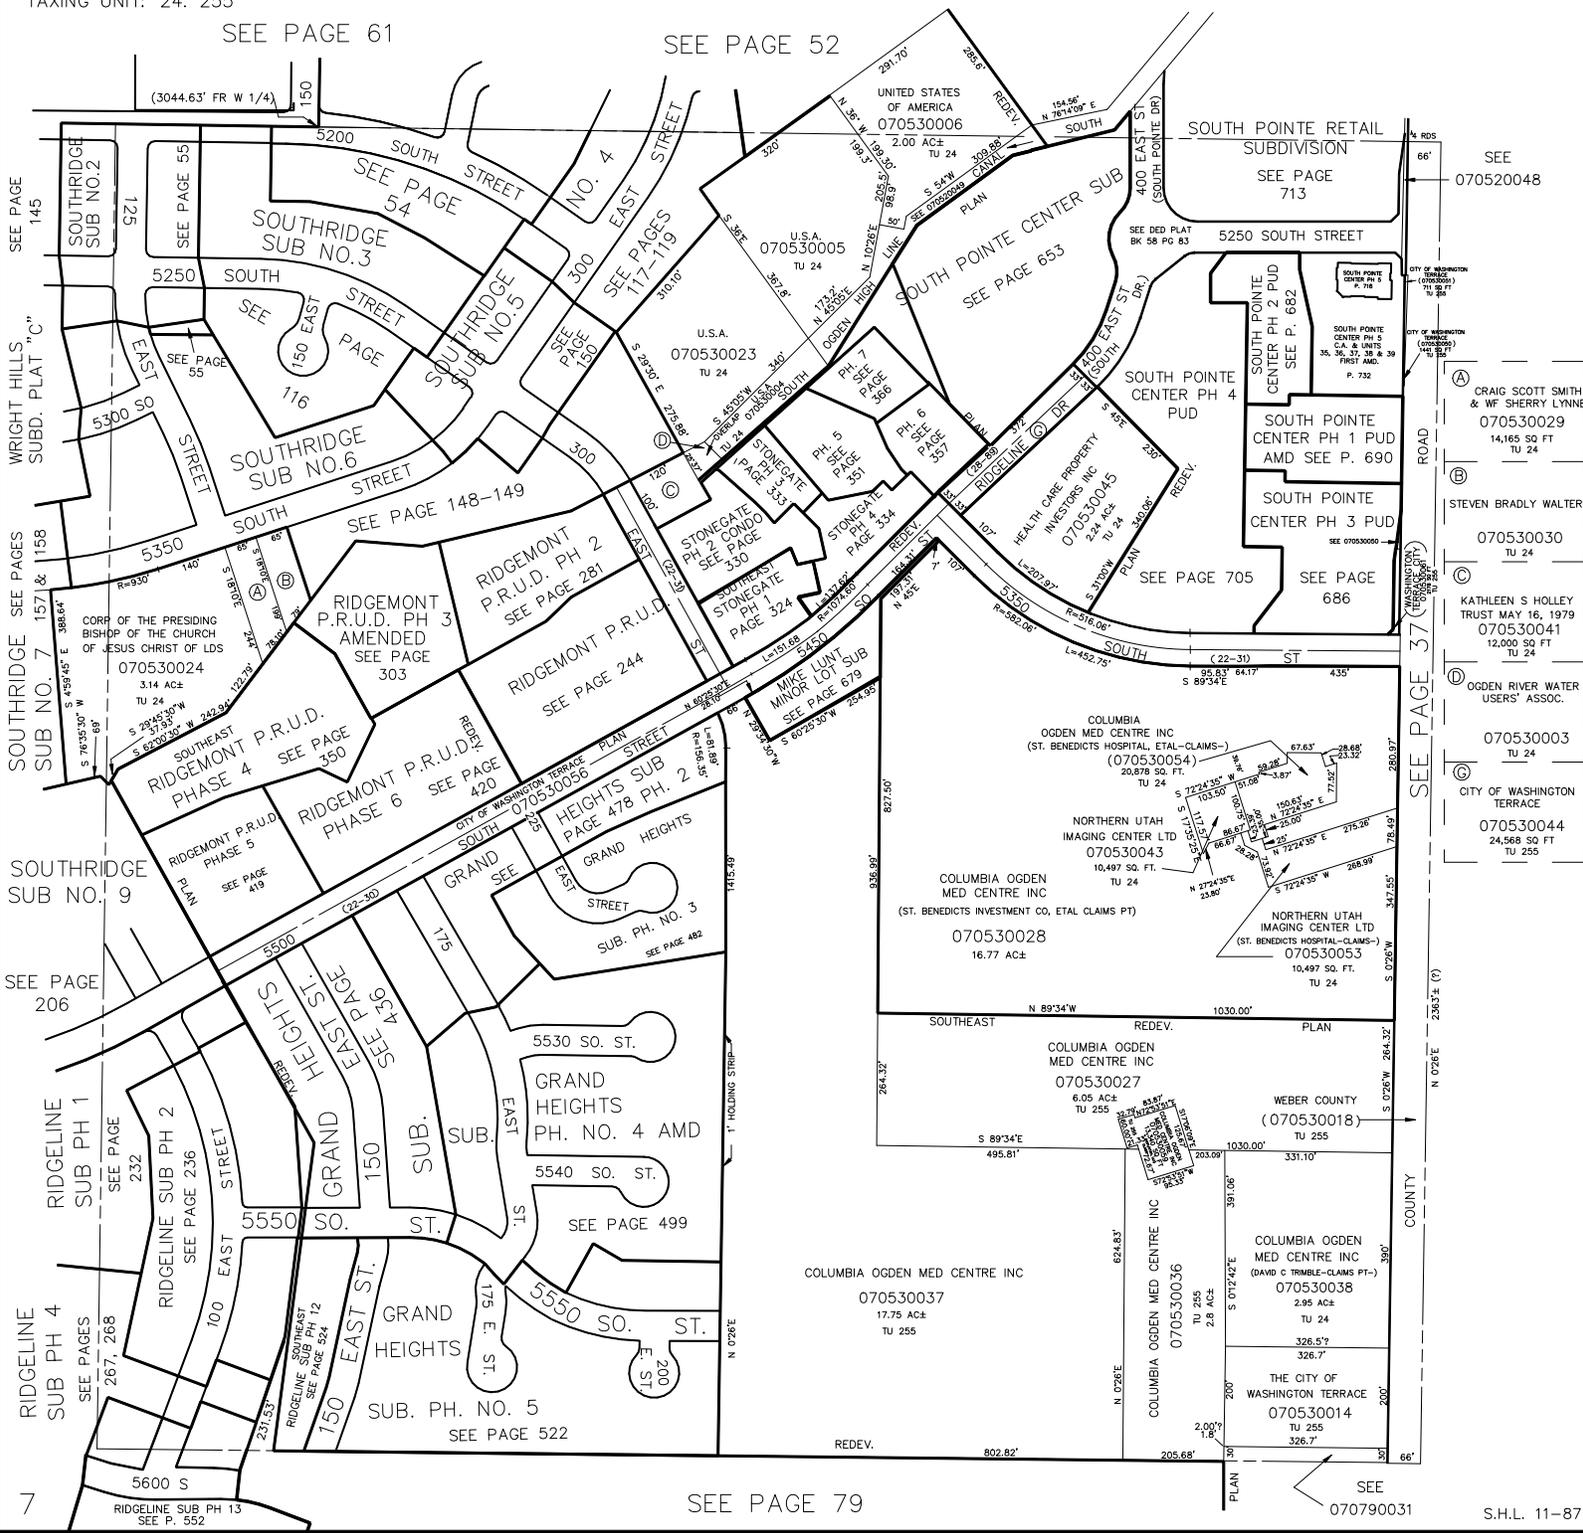

SEE PAGE 145
SEE PAGE 158
SEE PAGES 157 & 158
SEE PAGE 206
SEE PAGES 267, 268
SEE PAGES 267, 268

SEE 070520048
SEE PAGE 713
SEE P. 662
SEE P. 732
SEE P. 690
SEE PAGE 705
SEE PAGE 686
SEE PAGE 37 (WASHINGTON TERRACE CITY)

- (A) CRAIG SCOTT SMITH & WF SHERRY LYNNE
070530029
14,165 SQ FT
TU 24
- (B) STEVEN BRADLY WALTER
070530030
TU 24
- (C) KATHLEEN S HOLLEY TRUST MAY 16, 1979
070530041
12,000 SQ FT
TU 24
- (D) OGDEN RIVER WATER USERS' ASSOC.
070530003
TU 24
- (E) CITY OF WASHINGTON TERRACE
070530044
24,568 SQ FT
TU 255

SEE PAGE 79

SEE 070790031