


SE 1/4  
SECTION 17, T5N, R1W, S.L.B. & M.  
IN WASHINGTON TERRACE CITY

TAXING UNIT: 24. 255

SCALE 1" = 200'

SEE PAGE 61

SEE PAGE 52

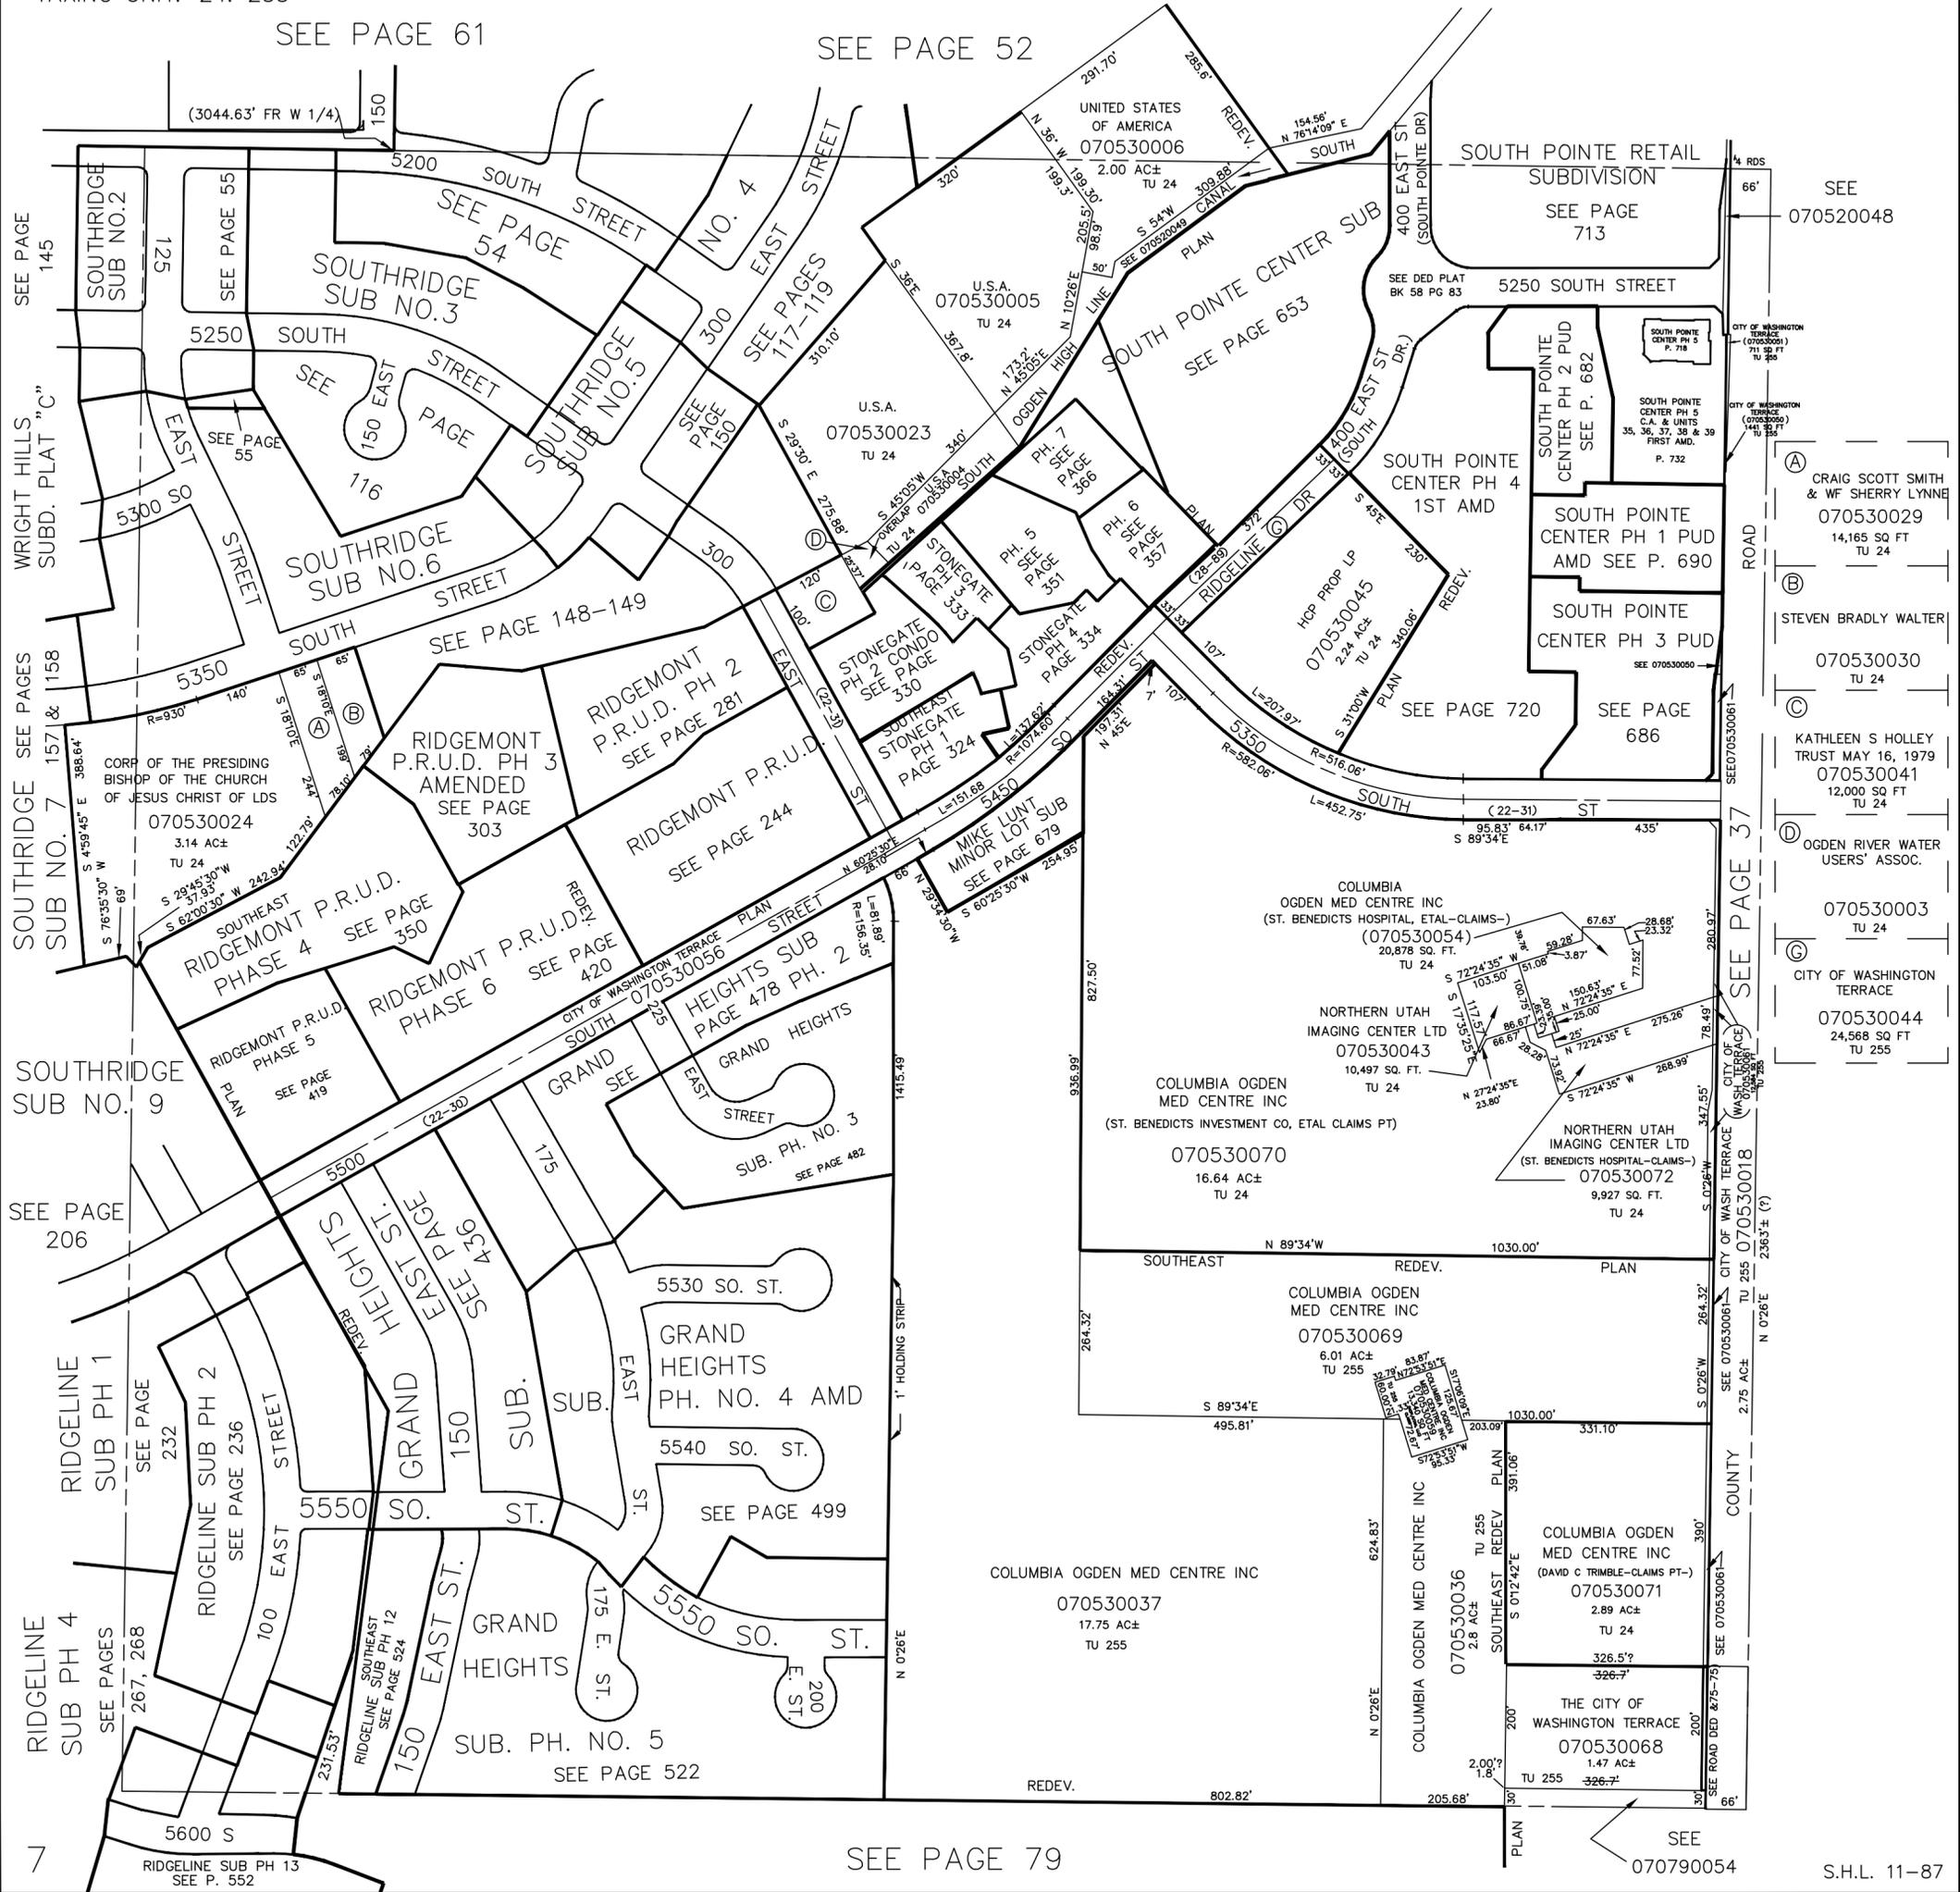

SEE 070520048

(A) CRAIG SCOTT SMITH & WF SHERRY LYNNE  
070530029  
14,165 SQ FT  
TU 24

(B) STEVEN BRADLY WALTER  
070530030  
TU 24

(C) KATHLEEN S HOLLEY TRUST MAY 16, 1979  
070530041  
12,000 SQ FT  
TU 24

(D) OGDEN RIVER WATER USERS' ASSOC.  
070530003  
TU 24

(E) CITY OF WASHINGTON TERRACE  
070530044  
24,568 SQ FT  
TU 255

(F) SEE 070530018

(G) SEE 070530061

(H) SEE 070530061

(I) SEE 070530061

(J) SEE 070530061

(K) SEE 070790054

SEE PAGE 79