


SW 1/4 OF NE 1/4
SECTION 17, T5N, R1W, S.L.B. & M.

IN WASHINGTON TERRACE CITY

TAXING UNIT: 24

SCALE 1" = 100'
SEE PAGE 63

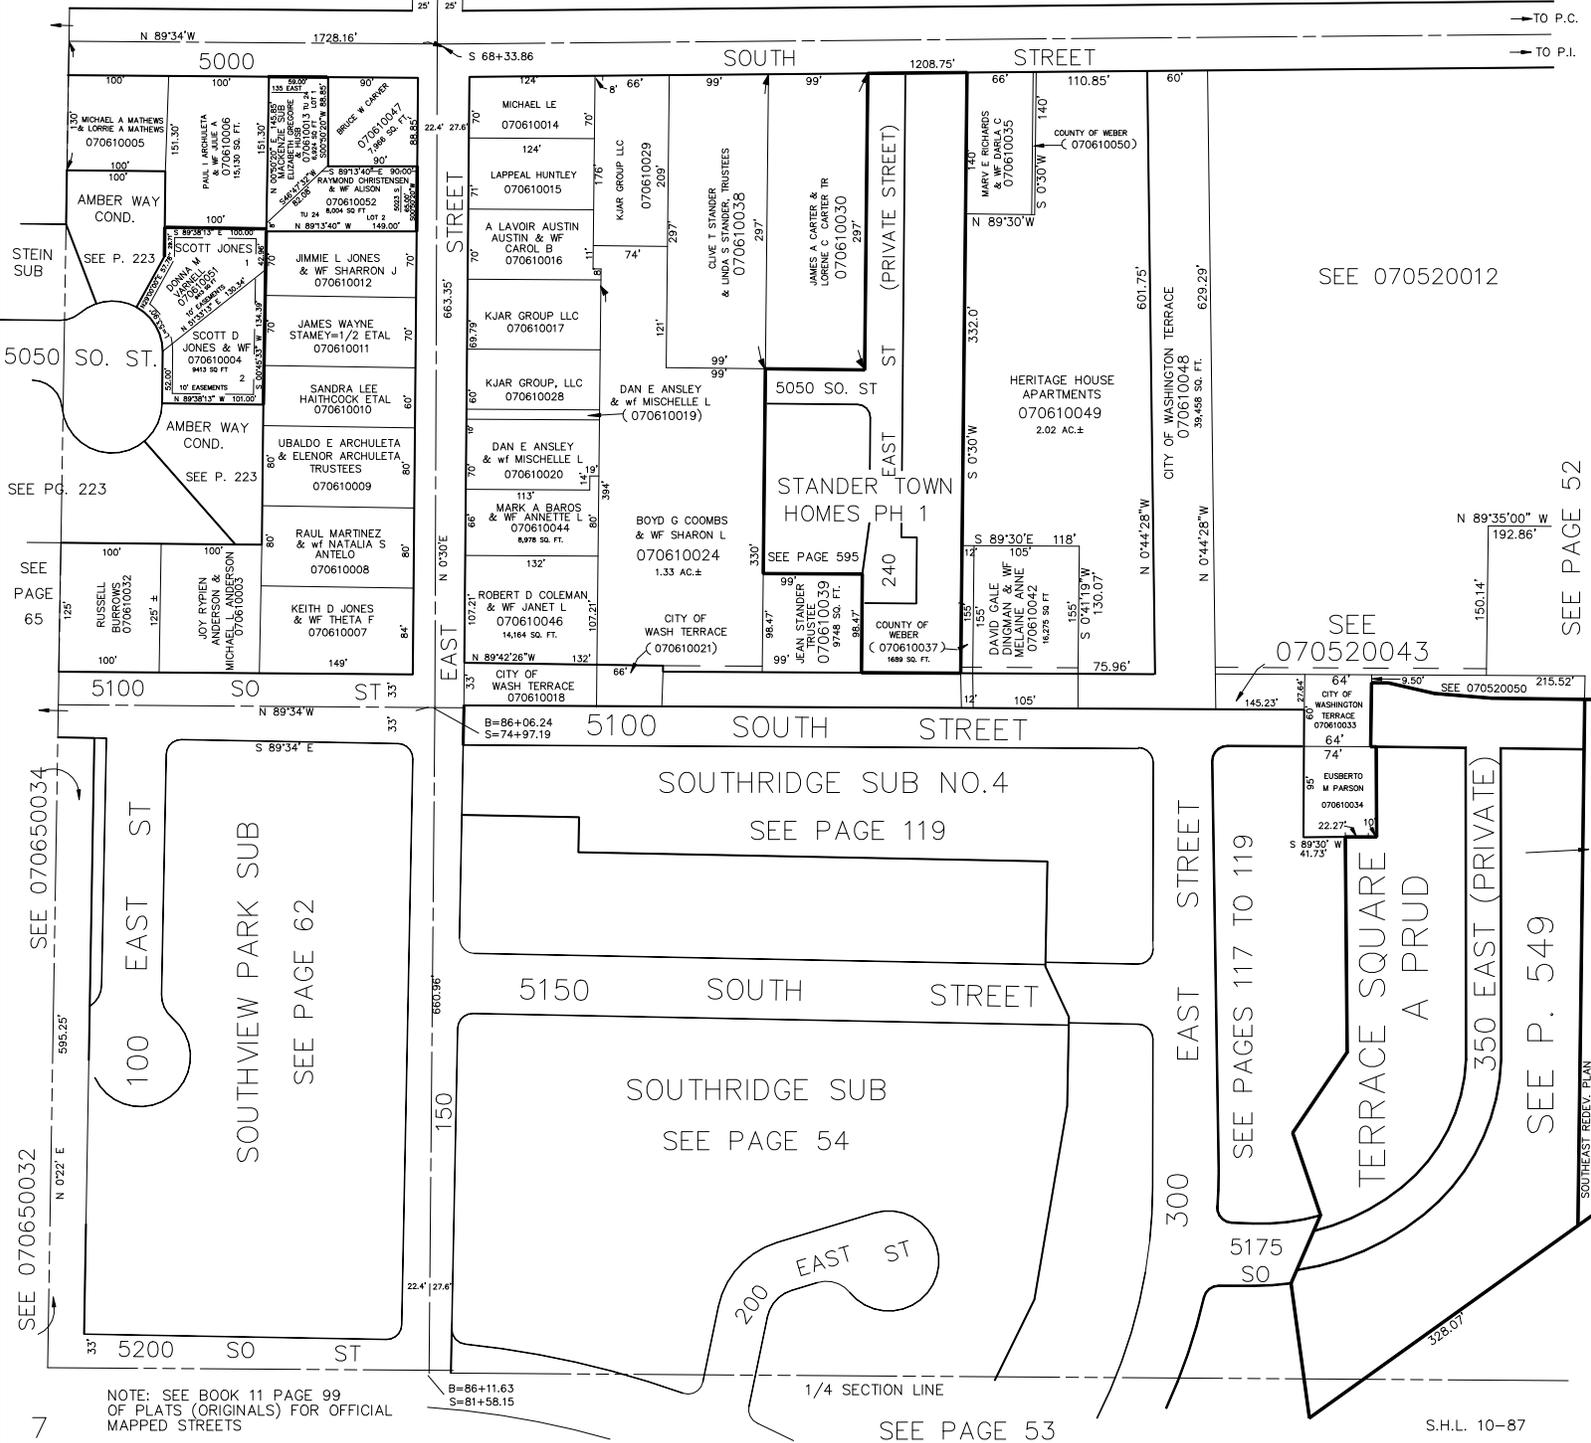

SEE P. 223
SEE PG. 223
SEE PAGE 65
SEE 070650032
SEE 070650034

TO P.C.
TO P.I.
SEE 070520012
SEE PAGE 52
SEE 070520043
SEE 070520050
SEE P. 549
SOUTHEAST REDEV. PLAN

NOTE: SEE BOOK 11 PAGE 99 OF PLATS (ORIGINALS) FOR OFFICIAL MAPPED STREETS

B=86+11.63
S=81+58.15

SEE PAGE 53

S.H.L. 10-87