


SW 1/4 OF NE 1/4 SECTION 17, T5N, R1W, S.L.B. & M.

IN WASHINGTON TERRACE CITY

TAXING UNIT: 24

SCALE 1" = 100'
SEE PAGE 63

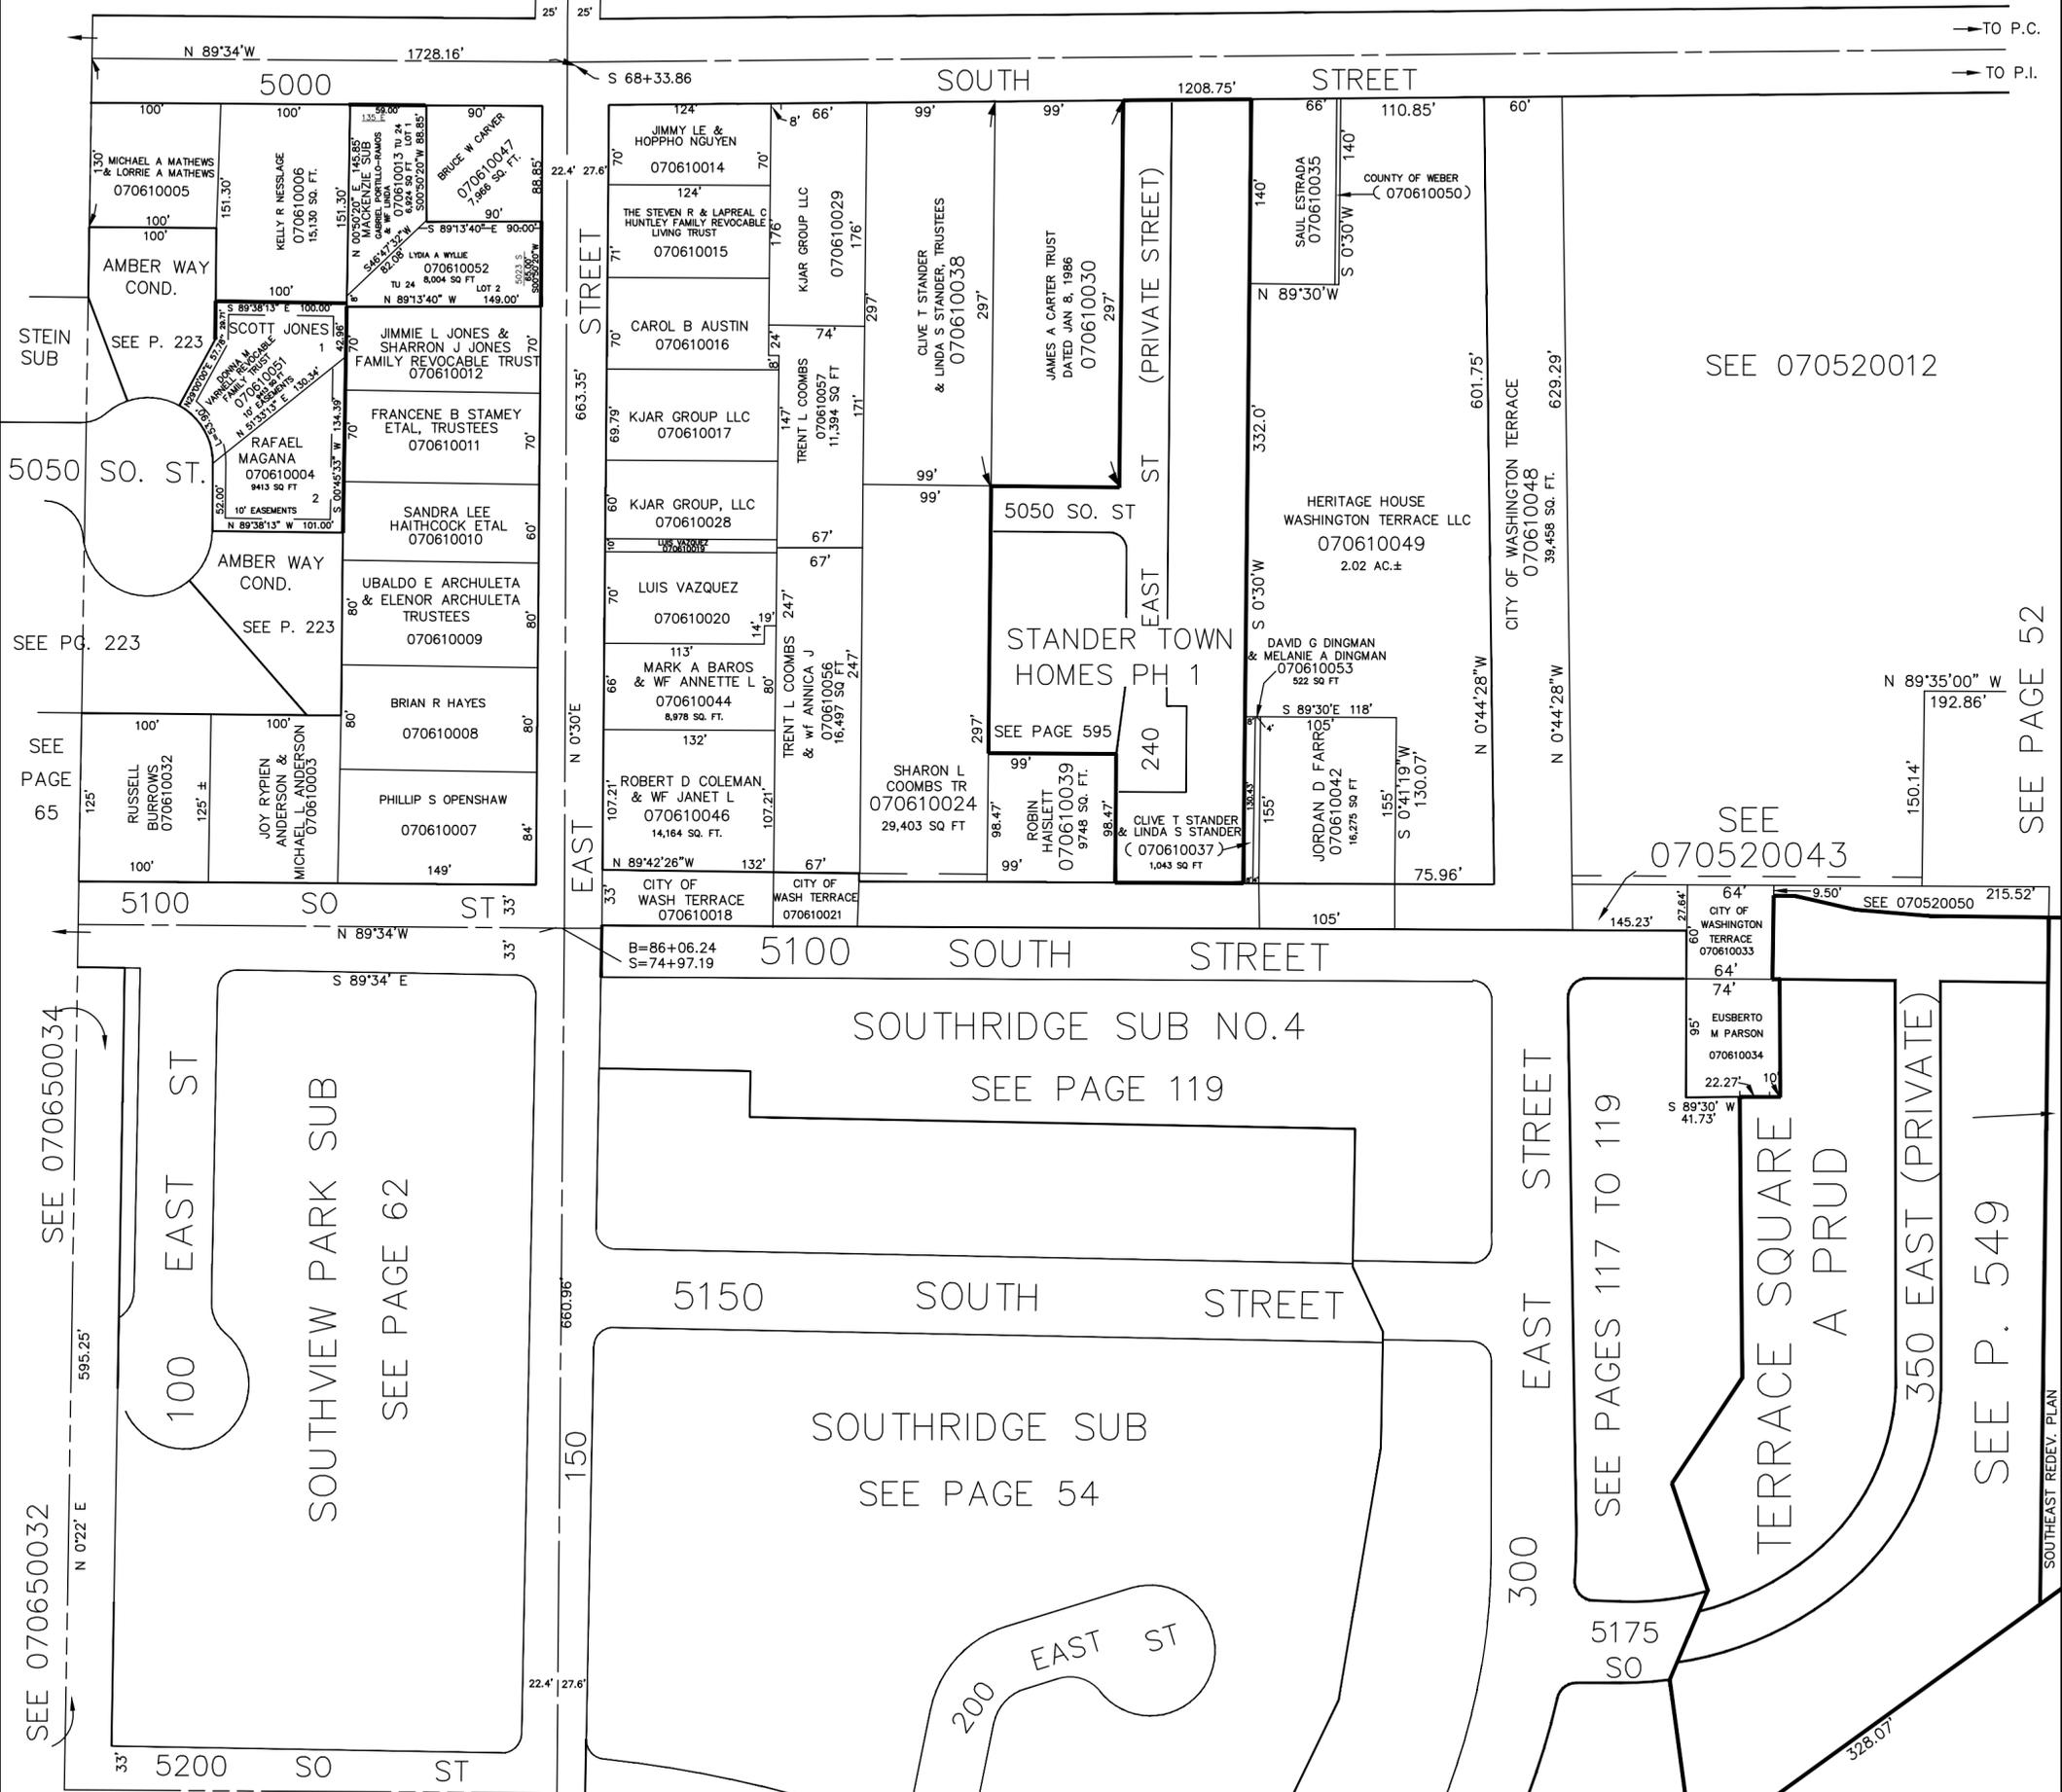

NOTE: SEE BOOK 11 PAGE 99 OF PLATS (ORIGINALS) FOR OFFICIAL MAPPED STREETS

B=86+11.63
S=81+58.15

1/4 SECTION LINE

SEE PAGE 53

S.H.L. 10-87

TO P.C.
TO P.I.

SEE 070520012

SEE 070520043

SEE 070520050

SEE PAGE 52

SEE 070650032
SEE 070650034

SEE PAGE 62

SEE PAGE 119

SEE PAGE 54

SEE PAGES 117 TO 119

SEE P. 549