


SW 1/4 OF NE 1/4
SECTION 17, T5N, R1W, S.L.B. & M.

IN WASHINGTON TERRACE CITY

TAXING UNIT: 24

SCALE 1" = 100'
SEE PAGE 63

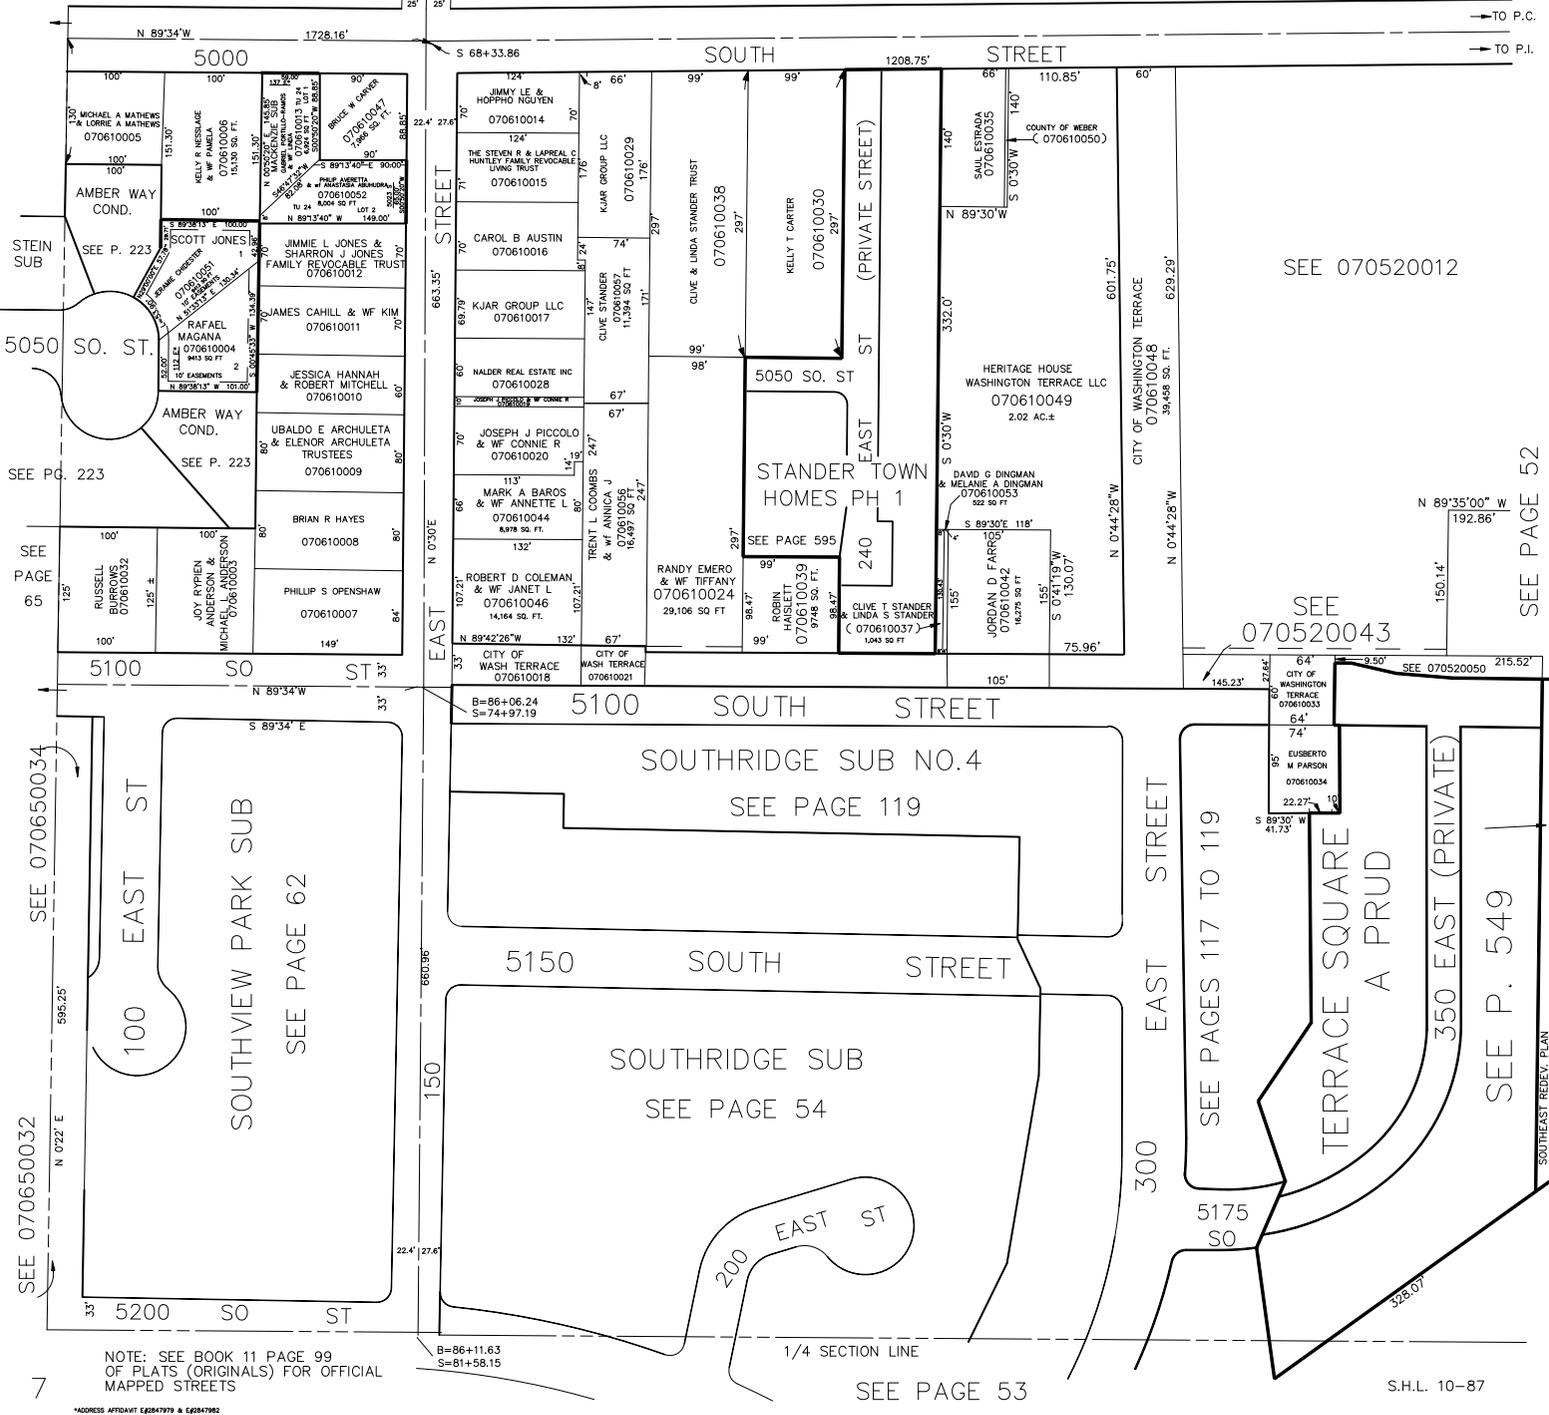

SEE 070520012

SEE 070520043

SEE PAGE 52

SEE PAGE 65

SEE 070650034

SEE 070650032

SEE PAGE 62

SOUTHRIDGE SUB NO. 4
SEE PAGE 119

SOUTHRIDGE SUB
SEE PAGE 54

SEE PAGES 117 TO 119

SEE P. 549

SEE PAGE 53

S.H.L. 10-87

NOTE: SEE BOOK 11 PAGE 99
OF PLATS (ORIGINALS) FOR OFFICIAL
MAPPED STREETS

B=86+11.63
S=81+58.15

*ADDRESS AFFIDAVIT E62847979 & E62847982