

PART OF N.E. 1/4 OF SEC. 17, T.5 N., R.1 W., S.L.B.&M.
SOUTHVIEW PARK SUBDIVISION

TAXING UNIT 24

WASHINGTON TERRACE CITY

PREFIX: 07-062

SCALE 1"=60'

CENTRAL WEBER SEWER IMPROVEMENT DISTRICT

SEE PAGE 61

5100 SOUTH STREET


(WAYNE G. DEBERTSON)
S.W. 1/4 0020

SEE PAGE 65

SEE ST. DEDICATION
PLAT IN BK 16 P. 51

SEE PAGE 65

NOTE: FOR COMPLETE ENGINEERING
DATA, SEE ORIGINAL IN BOOK
15 OF PLATS, PAGE 64.

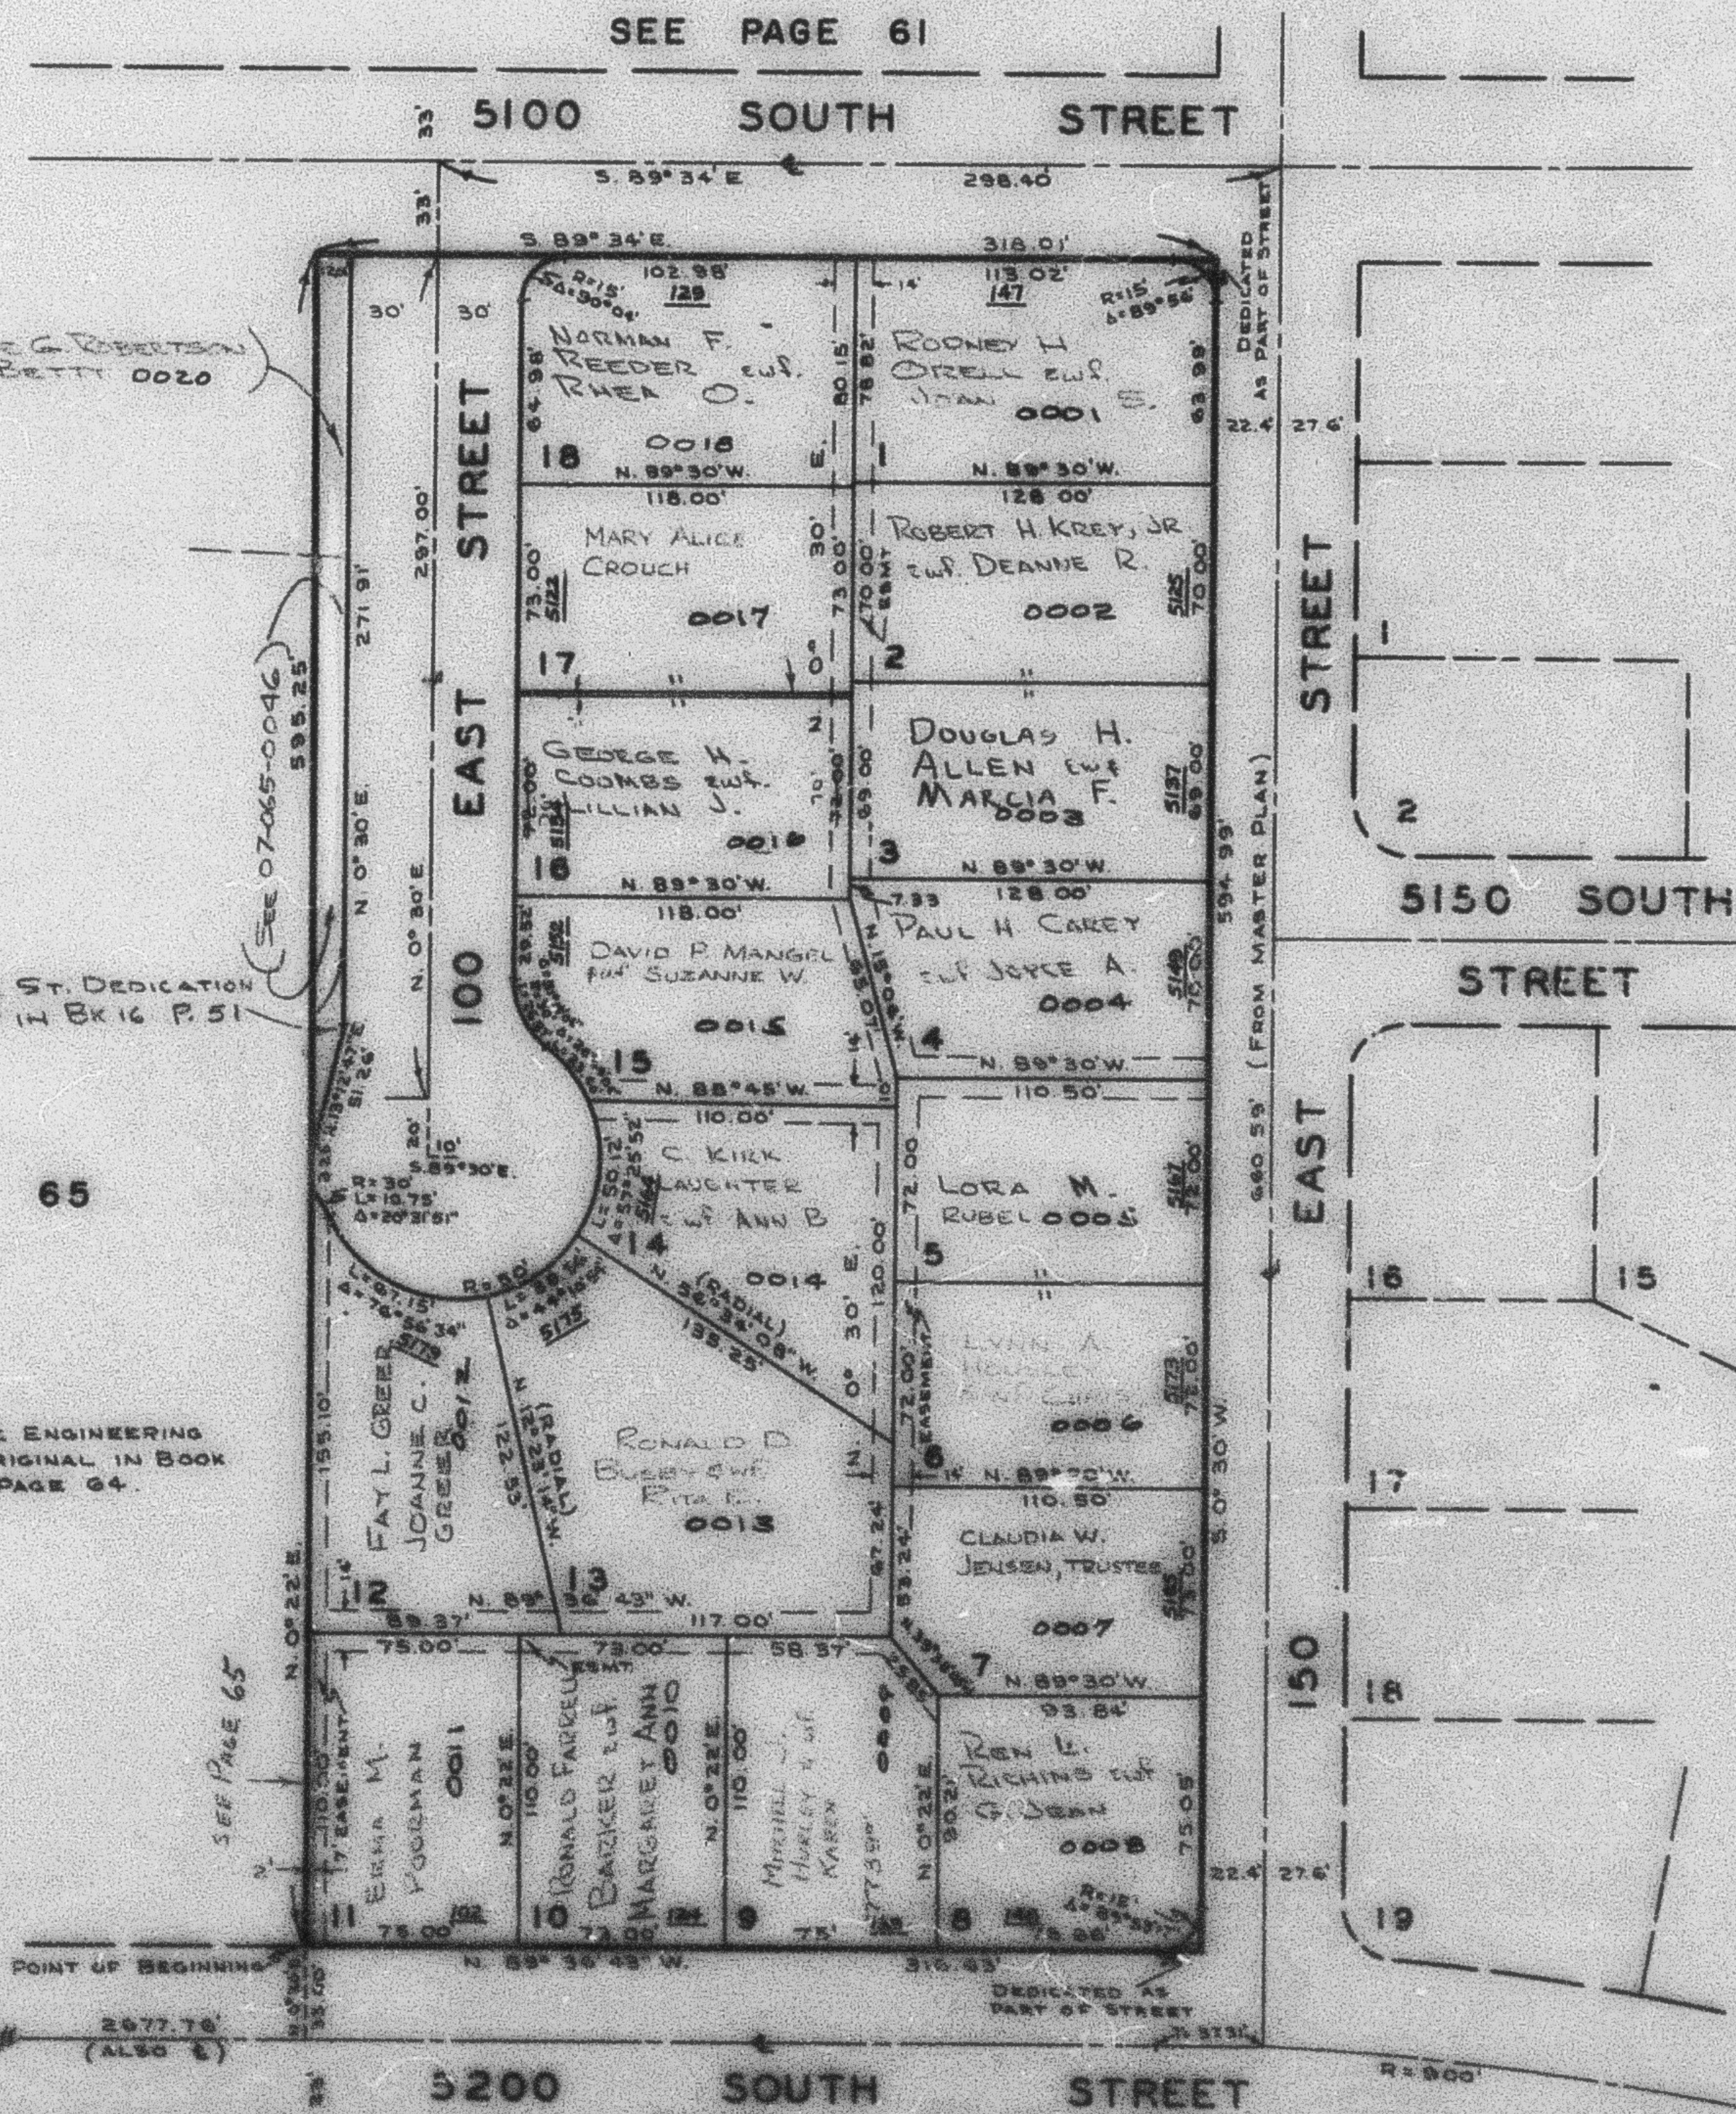

STREET

5150 SOUTH STREET

STREET

EAST

150

SUBDIVISION

SOUTHRIDGE

SEE PAGE 54

SEE
PAGE
55

SEE
PAGE
116