


# PART OF NE 1/4 SEC. 17, T.5N., R.1W., S.L.B. & M. SOUTHVIEW PARK SUBDIVISION

IN WASHINGTON TERRACE CITY  
SCALE 1"=50'

TAXING UNIT: 24

SEE PAGE 61

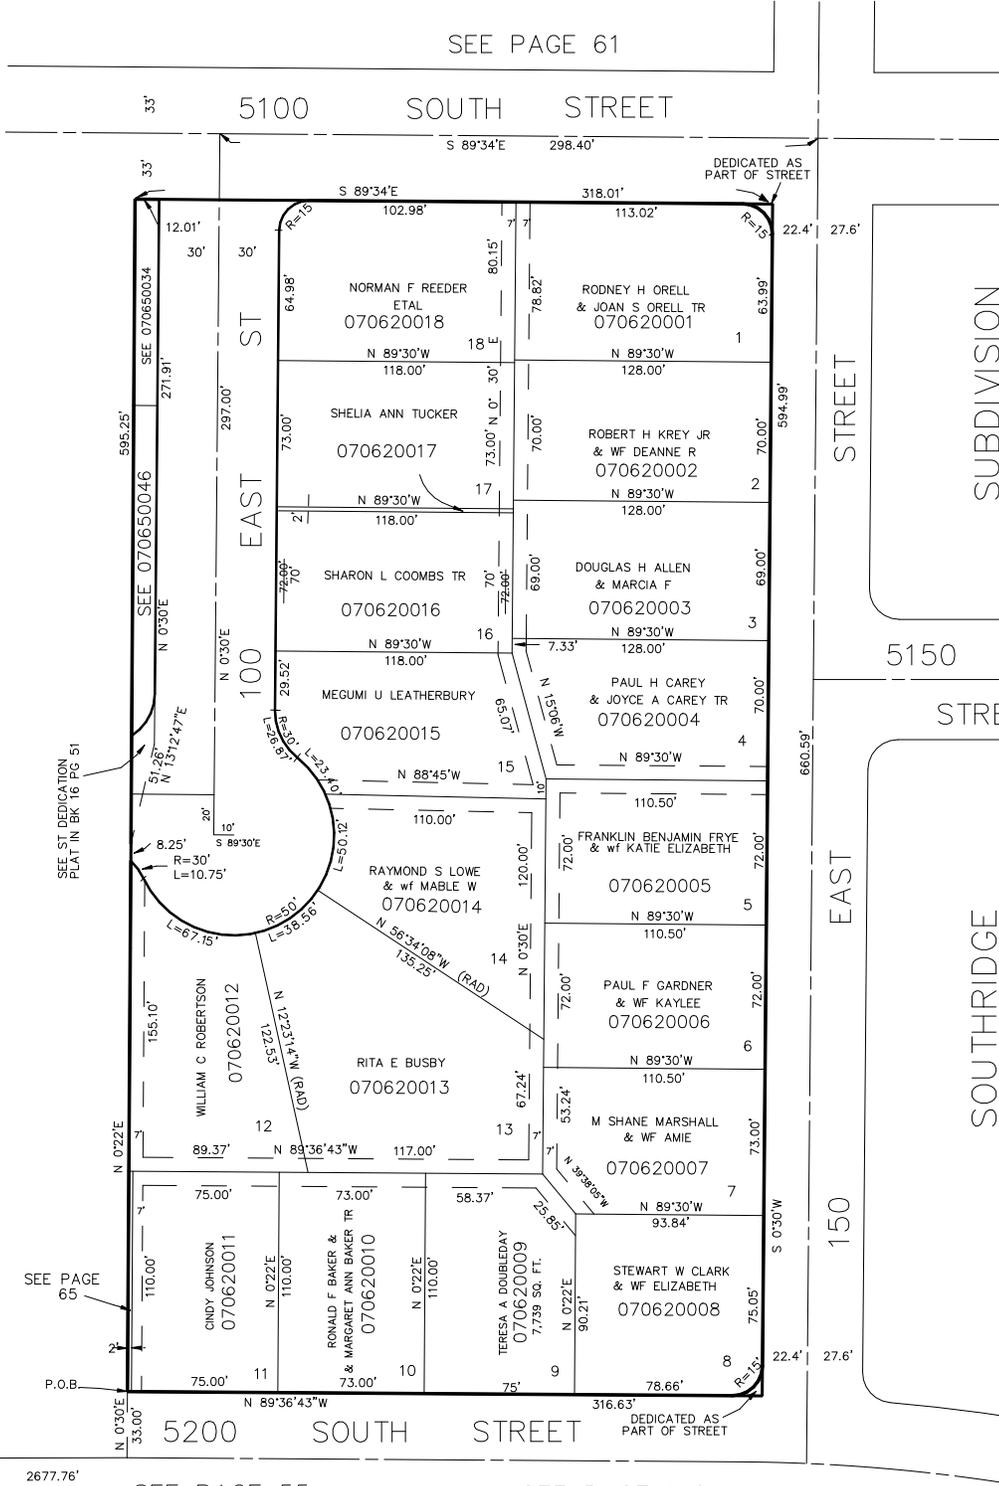

SUBDIVISION

STREET

5150 SOUTH STREET SEE PAGE 54

EAST

SOUTHRIDGE

150

7' UTILITY EASEMENTS EACH SIDE OF PROPERTY LINES AS INDICATED BY DASHED LINES UNLESS OTHERWISE SHOWN.

SEE PAGE 65

SEE ST DEDICATION PLAT IN BK 16 PG 51

SEE PAGE 65

FOR COMPLETE ENG. DATA SEE ORIG. DED. PLAT IN BOOK 15 PAGE 62

W 1/4 COR SEC 17

SEE PAGE 55

SEE PAGE 116