


PART OF NE 1/4 SEC. 17, T.5N., R.1W., S.L.B. & M. SOUTHVIEW PARK SUBDIVISION

IN WASHINGTON TERRACE CITY
SCALE 1"=50'

TAXING UNIT: 24

SEE PAGE 61

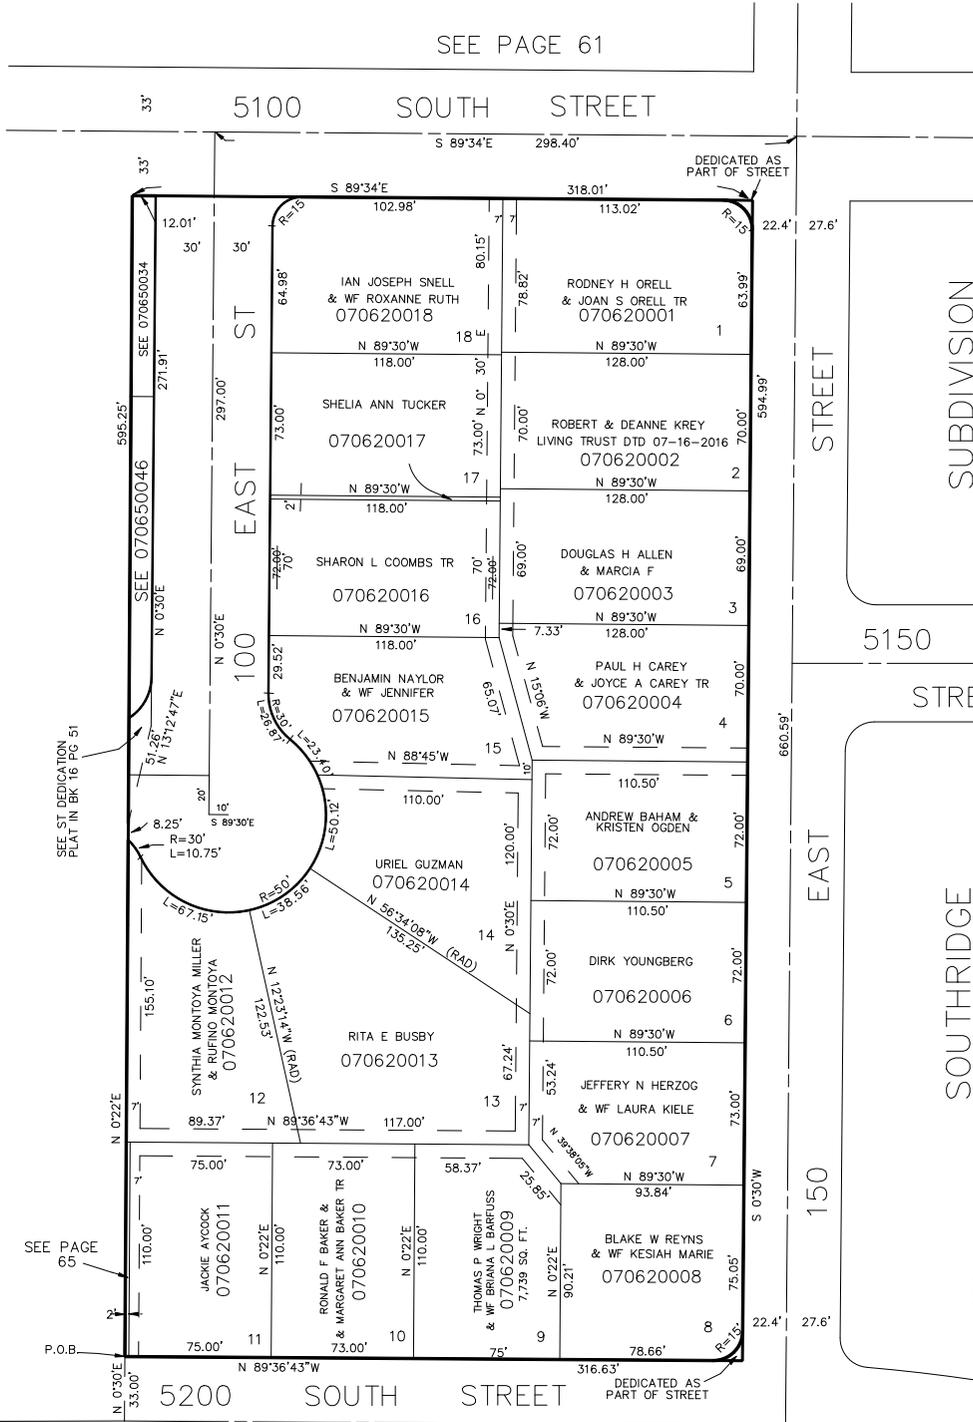

SUBDIVISION

SOUTHRIDGE

SEE PAGE 65

SEE PAGE 54

FOR COMPLETE ENG. DATA
SEE ORIG. DED. PLAT IN
BOOK 15 PAGE 62

SEE PAGE 65

7' UTILITY EASEMENTS EACH SIDE
OF PROPERTY LINES AS INDICATED
BY DASHED LINES UNLESS
OTHERWISE SHOWN.

W 1/4 COR SEC 17

S 89°36'43"E 2677.76'

SEE PAGE 55

SEE PAGE 116