


PART OF NE 1/4 SEC. 17, T.5N., R.1W., S.L.B. & M. SOUTHVIEW PARK SUBDIVISION

IN WASHINGTON TERRACE CITY
SCALE 1"=50'

TAXING UNIT: 24

SEE PAGE 61

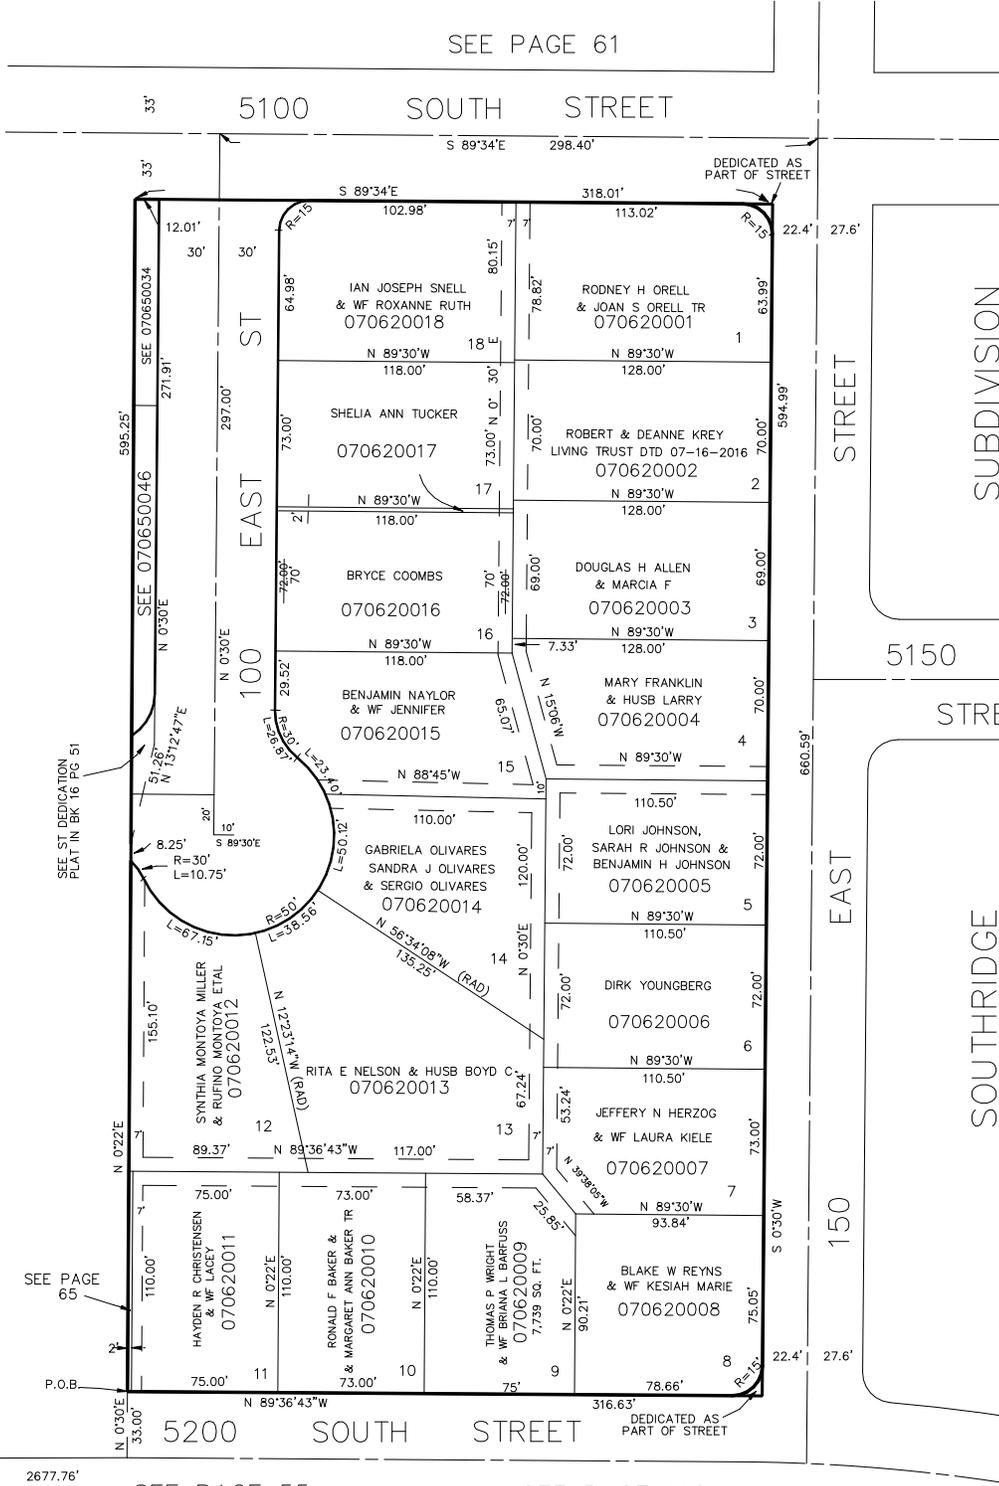

SUBDIVISION

STREET

5150 SOUTH STREET SEE PAGE 54

EAST

SOUTHRIDGE

150

7' UTILITY EASEMENTS EACH SIDE OF PROPERTY LINES AS INDICATED BY DASHED LINES UNLESS OTHERWISE SHOWN.

SEE PAGE 65

FOR COMPLETE ENG. DATA SEE ORIG. DED. PLAT IN BOOK 15 PAGE 62

SEE PAGE 65

SEE PAGE 55

SEE PAGE 116