

S.W. 1/4 OF N.E. 1/4 OF N.W. 1/4 OF
SECTION 17, T.5N., R.1W., S.L.B.&M.

64-3

TAXING UNIT 24

CITY OF WASHINGTON TERRACE

PREFIX 07-064

SCALE 1" = 50'

ALSO SEE PAGES 64-1, 64-2, 64-4

SEE P. 64-4

SOUTH STREET


4900

STREET

WEST

300

SEE P. 67

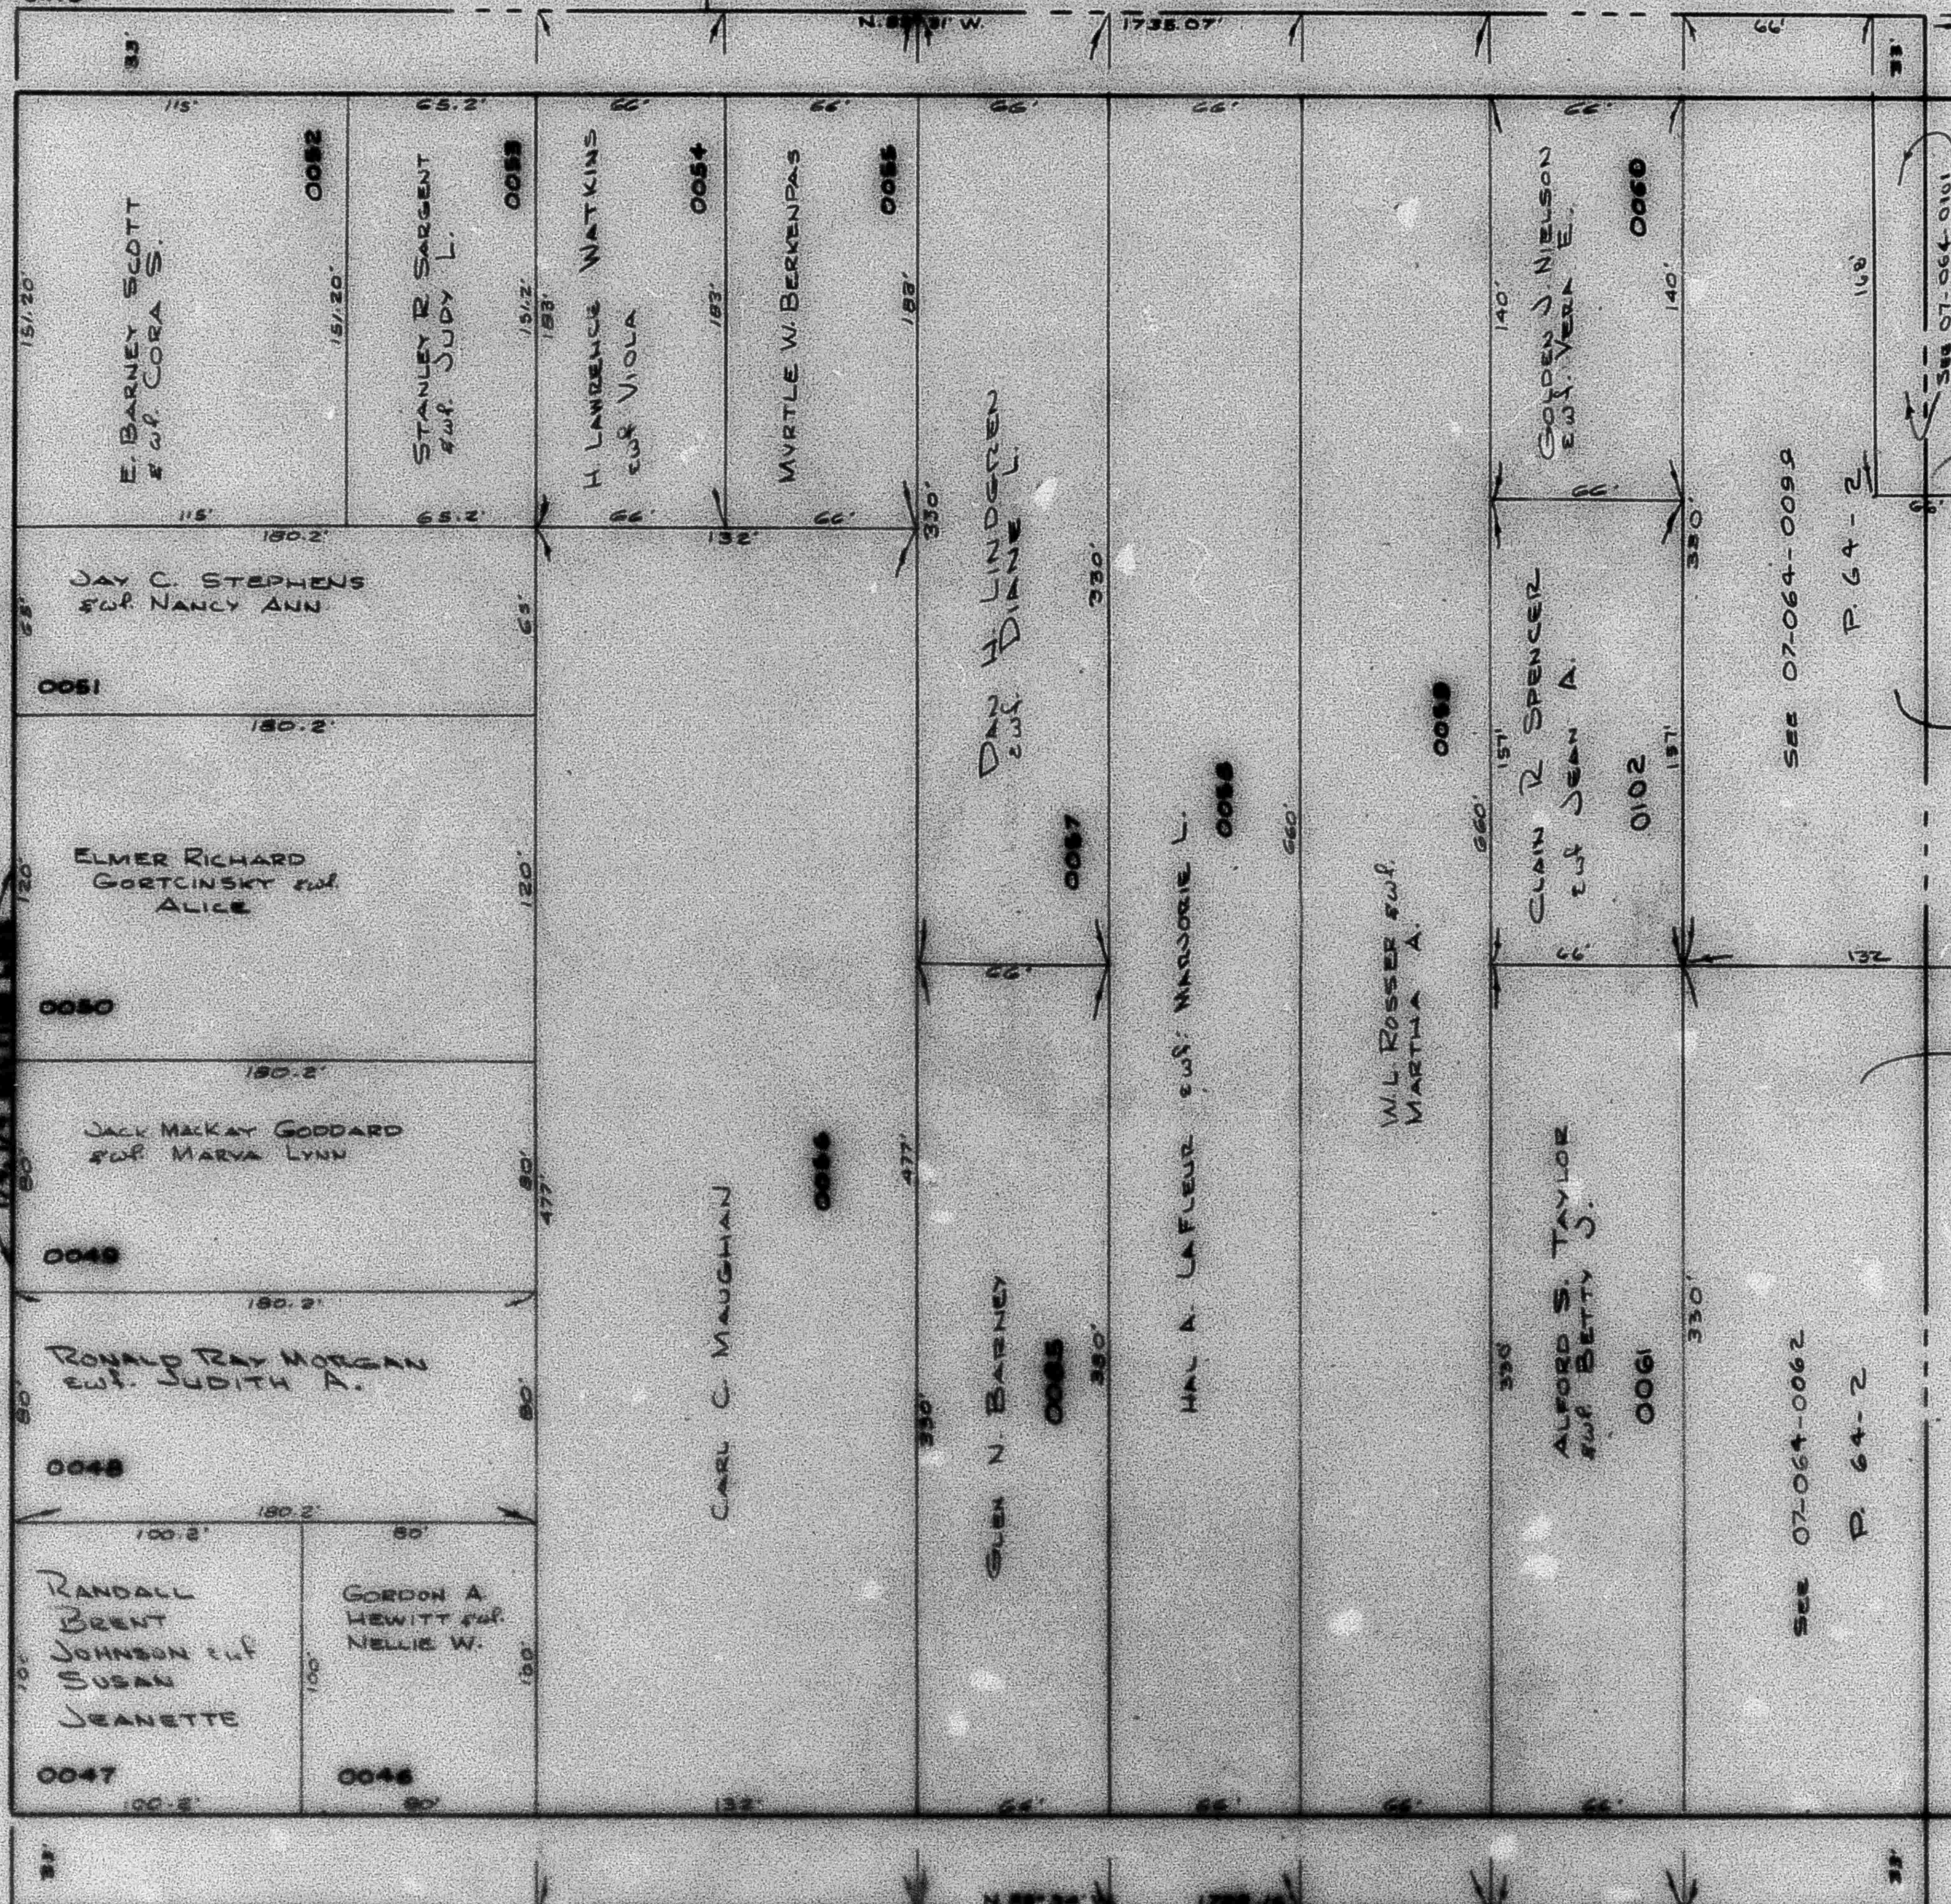

PARCEL No.'s
0046
0047
0048
0049
0050
0051
0052
0053
0054
0055
0056
0057
0058
0059
0060
0061
0065
0102

SEE P. 64-2

SEE 07-064-0099

SEE 07-064-0062

P. 64-2

NOTE: SEE BOOK 11 OF PLATS PAGE 66 (ORIGINALS)
FOR OFFICIAL BOUNDARY

W.F.J. 1-70