

N.W. 1/4 OF N.E. 1/4 OF N.W. 1/4 OF
SECTION 17, T.5N., R.1W., S.L.B.&M.

64-4

TAXING UNIT: 24

CITY OF WASHINGTON TERRACE

PREFIX: 07-064

SEE BOOK 6, PAGE 19

SCALE 1" = 50'

ALSO SEE PAGES 64-1, 64-2, 64-3

SEE P.
67

STREET

WEST

300

1/4, 1/4 SECTION LINE

4800

SOUTH

STREET

4850

SOUTH

STREET

(SEE DEDICATION PLAT, BOOK 13, P. 80)

STREET

250 WEST

SOUTH


STREET

4900

SEE P. 64-3

NOTE: SEE BOOK 11 OF PLATS PAGE 99 (ORIGINALS)
FOR "OFFICIAL MAPPED STREETS"

W.F.J. 1-70

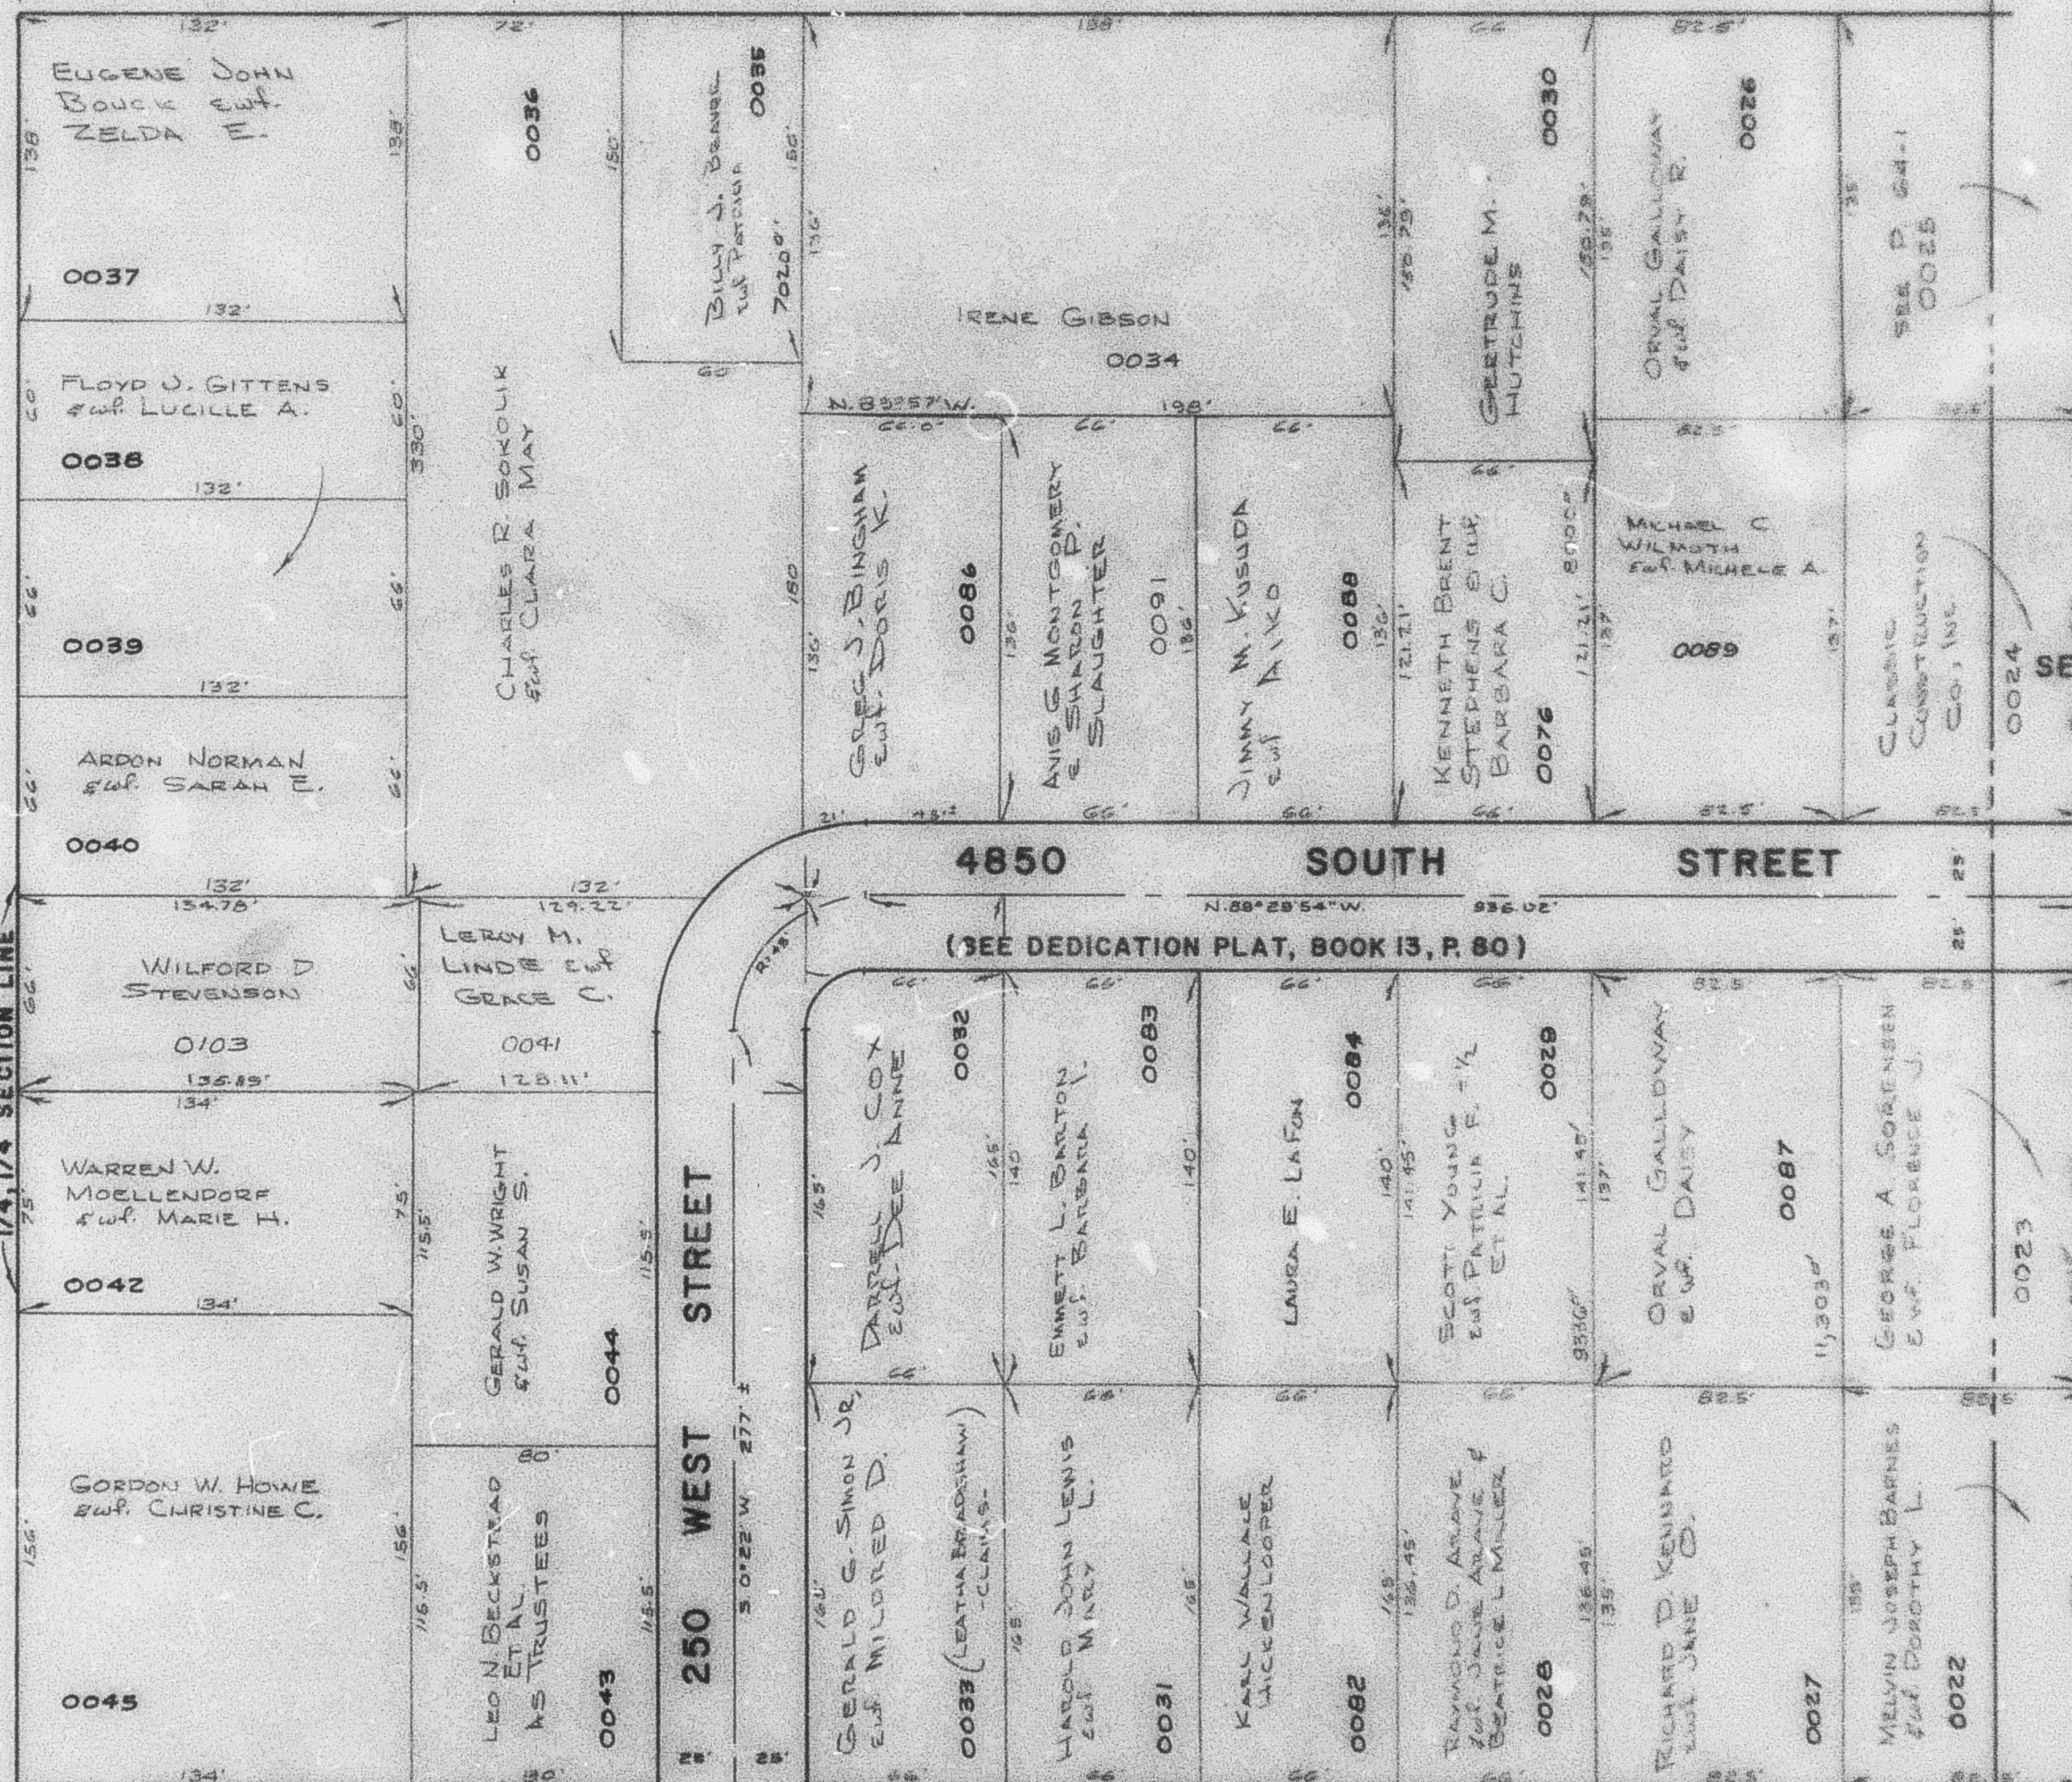

PARCEL NO.
0022
0023
0024
0025
0026
0027
0028
0029
0030
0031
0032
0033
0034
0035
0036
0037
0038
0039
0040
0041
0042
0043
0044
0045
0046
0047
0048
0049
0050
0051
0052
0053
0054
0055
0056
0057
0058
0059
0060
0061
0062
0063
0064
0065
0066
0067
0068
0069
0070
0071
0072
0073
0074
0075
0076
0077
0078
0079
0080
0081
0082
0083
0084
0085
0086
0087
0088
0089
0090
0091
0092
0093
0094
0095
0096
0097
0098
0099
0100
0101
0102
0103

SEE P.
64-1