

S.W. 1/4 OF N.E. 1/4 OF N.W. 1/4 OF
SECTION 17, T.5 N., R. 1 W., S.L.B. & M.

64-3

TAXING UNIT: 24

CITY OF WASHINGTON TERRACE

PREFIX: 07-064

SCALE 1" = 50'

ALSO SEE PAGES 64-1, 64-2, 64-4

SEE P. 64-4

STREET

WEST

300

4900

SOUTH

STREET


5000

SOUTH

STREET

SEE P. 67

1/4, 1/4 SECTION LINE

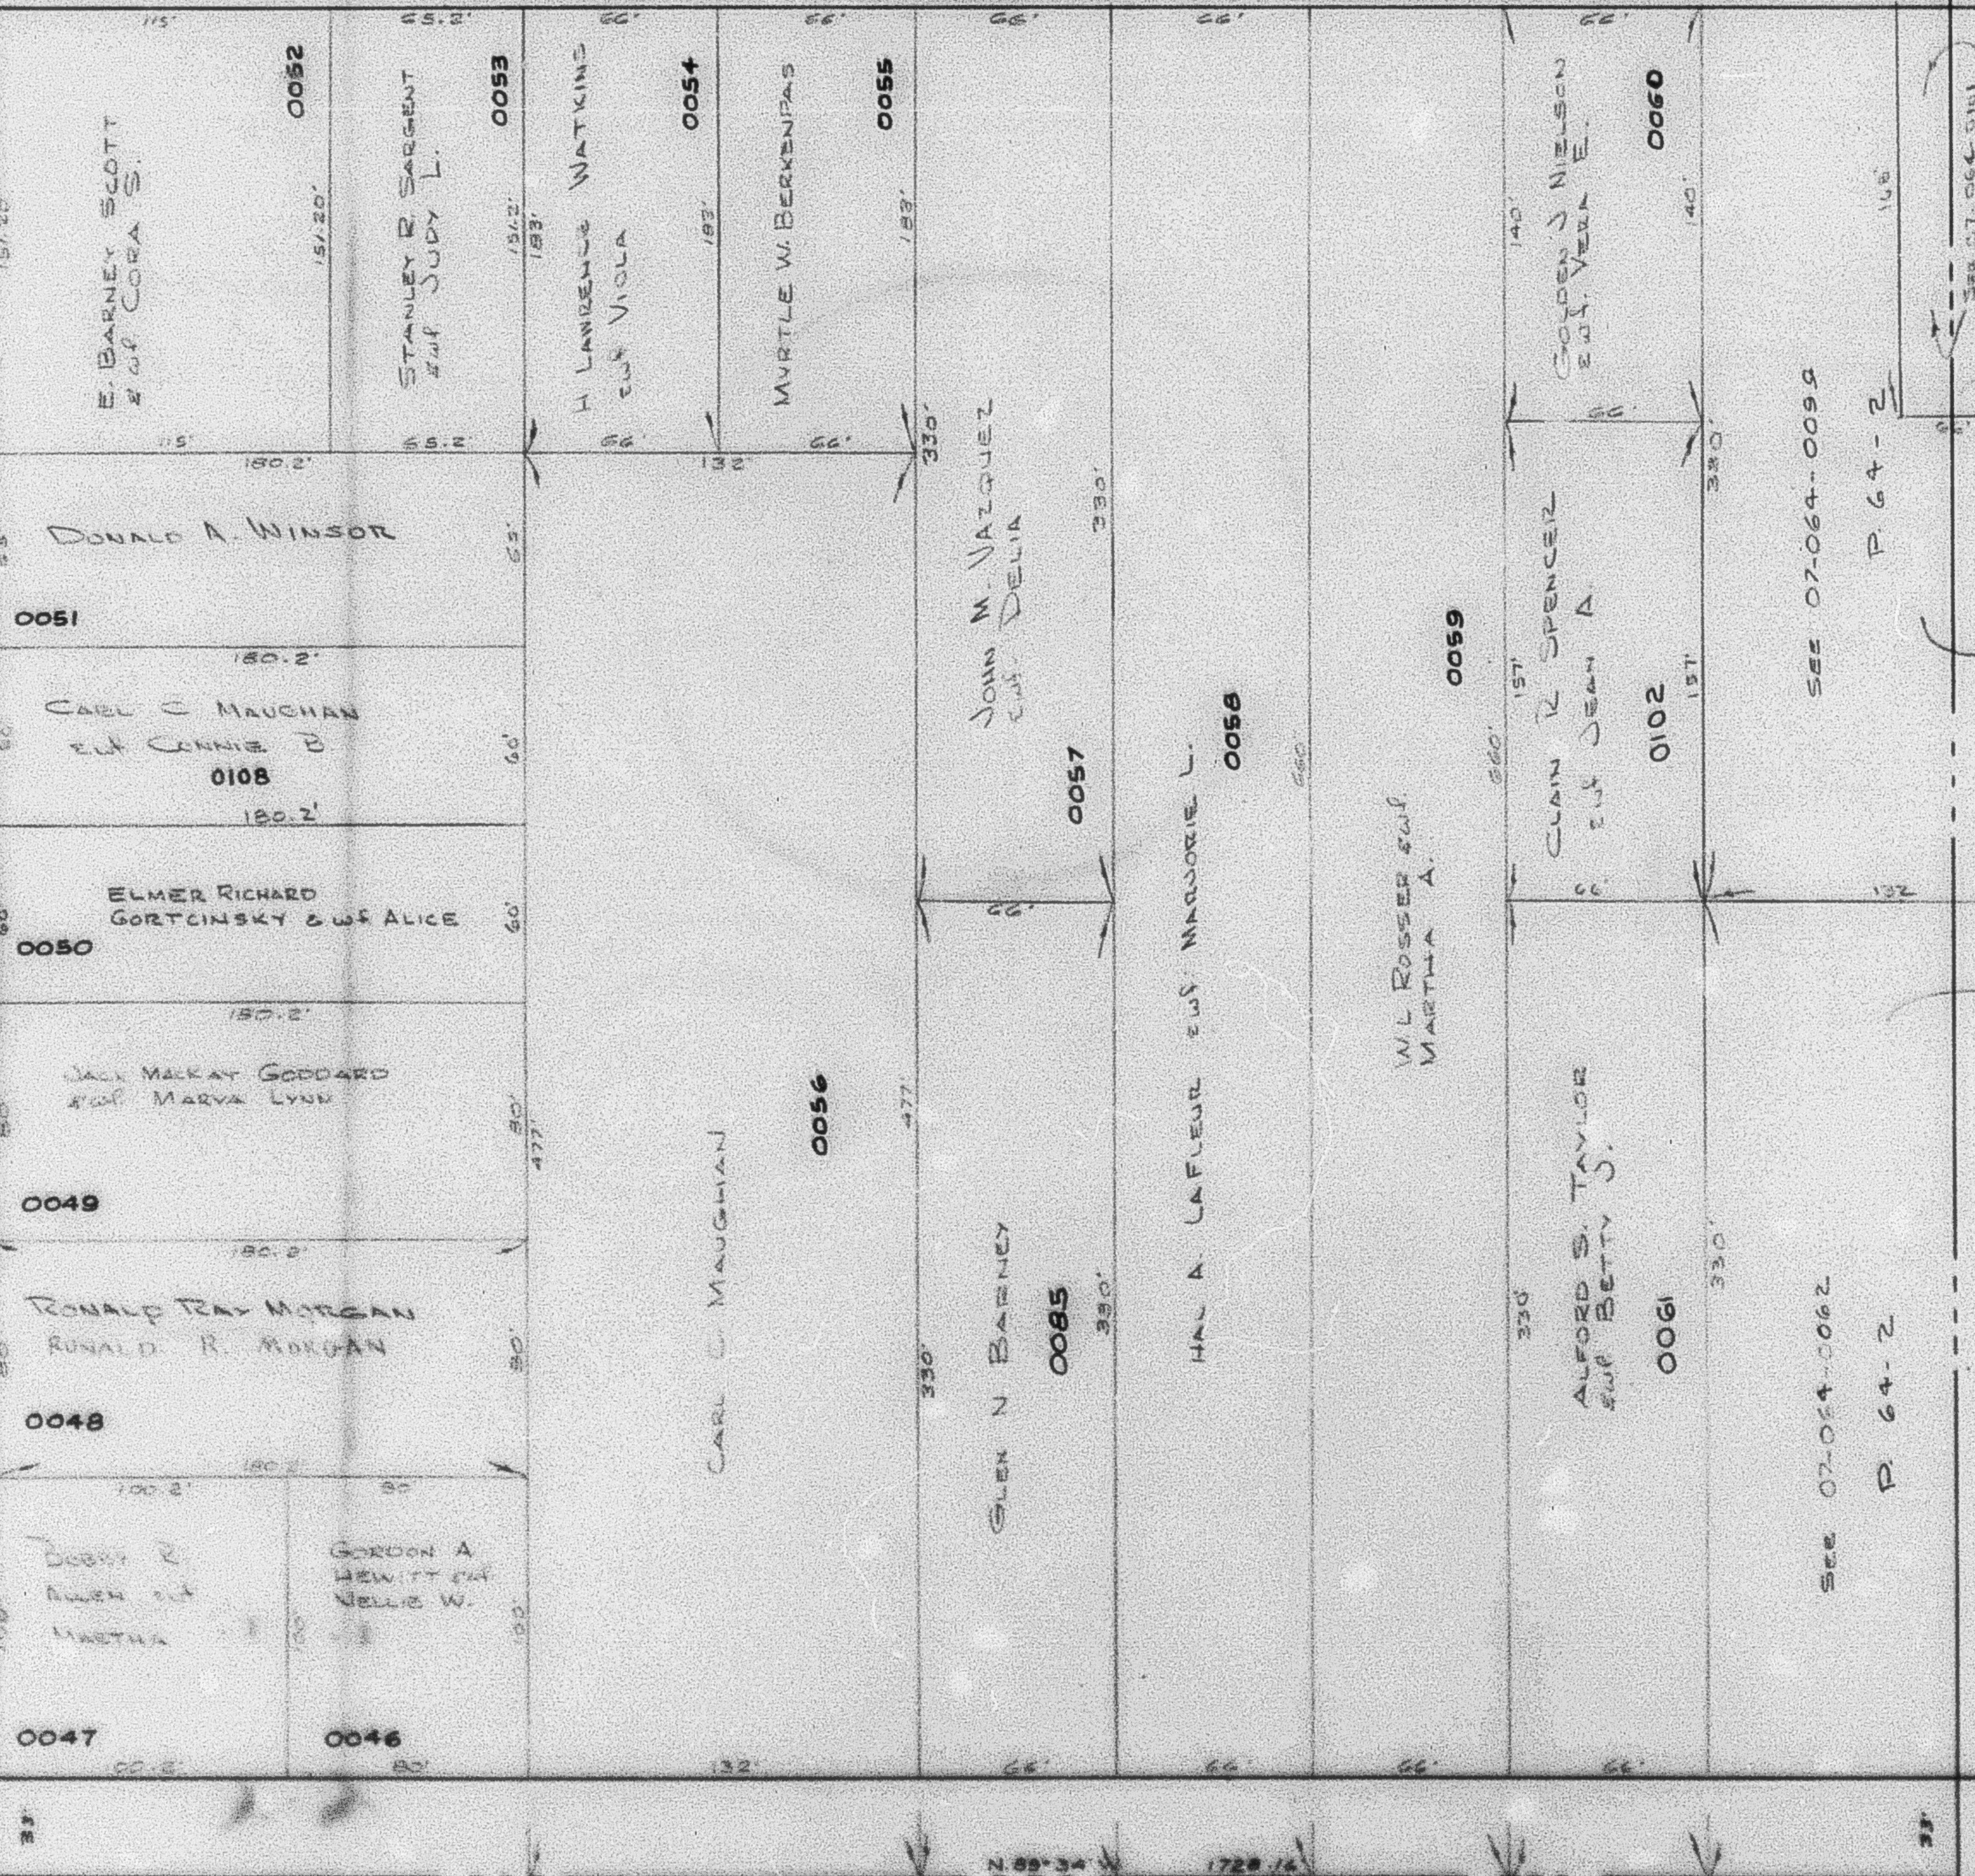

Parcel No.'s
0046
0047
0048
0049
0050
0051
0052
0053
0054
0055
0056
0057
0058
0059
0060
0061
0085
0102
0108

SEE P. 64-2

SEE 07-064-0099

SEE 07-064-0062

P. 64-2

NOTE: SEE BOOK 11 OF PLATS PAGE 99 (ORIGINALS) FOR "OFFICIAL MAPPED STREETS"

W.F.J. 1-70