

N.W. 1/4 OF N.E. 1/4 OF N.W. 1/4 OF
SECTION 17, T.5N., R.1W., S.L.B.&M.

64-4

TAXING UNIT:24

CITY OF WASHINGTON TERRACE

PREFIX:07-064

SEE BOOK 6, PAGE 19

SCALE 1" = 50'

ALSO SEE PAGES 64-1, 64-2, 64-3

PARCEL NO.

0022
0023
0024
0026
0027
0028
0029
0030
0031
0032
0033
0034
0035
0036
0037
0038
0039
0040
0041
0042
0043
0044
0045
0076
0082
0083
0084
0086
0087
0088
0089
0090
0103
0110

SEE P.
67


SEE P.
64-1

STREET

WEST

300

1/4, 1/4 SECTION LINE

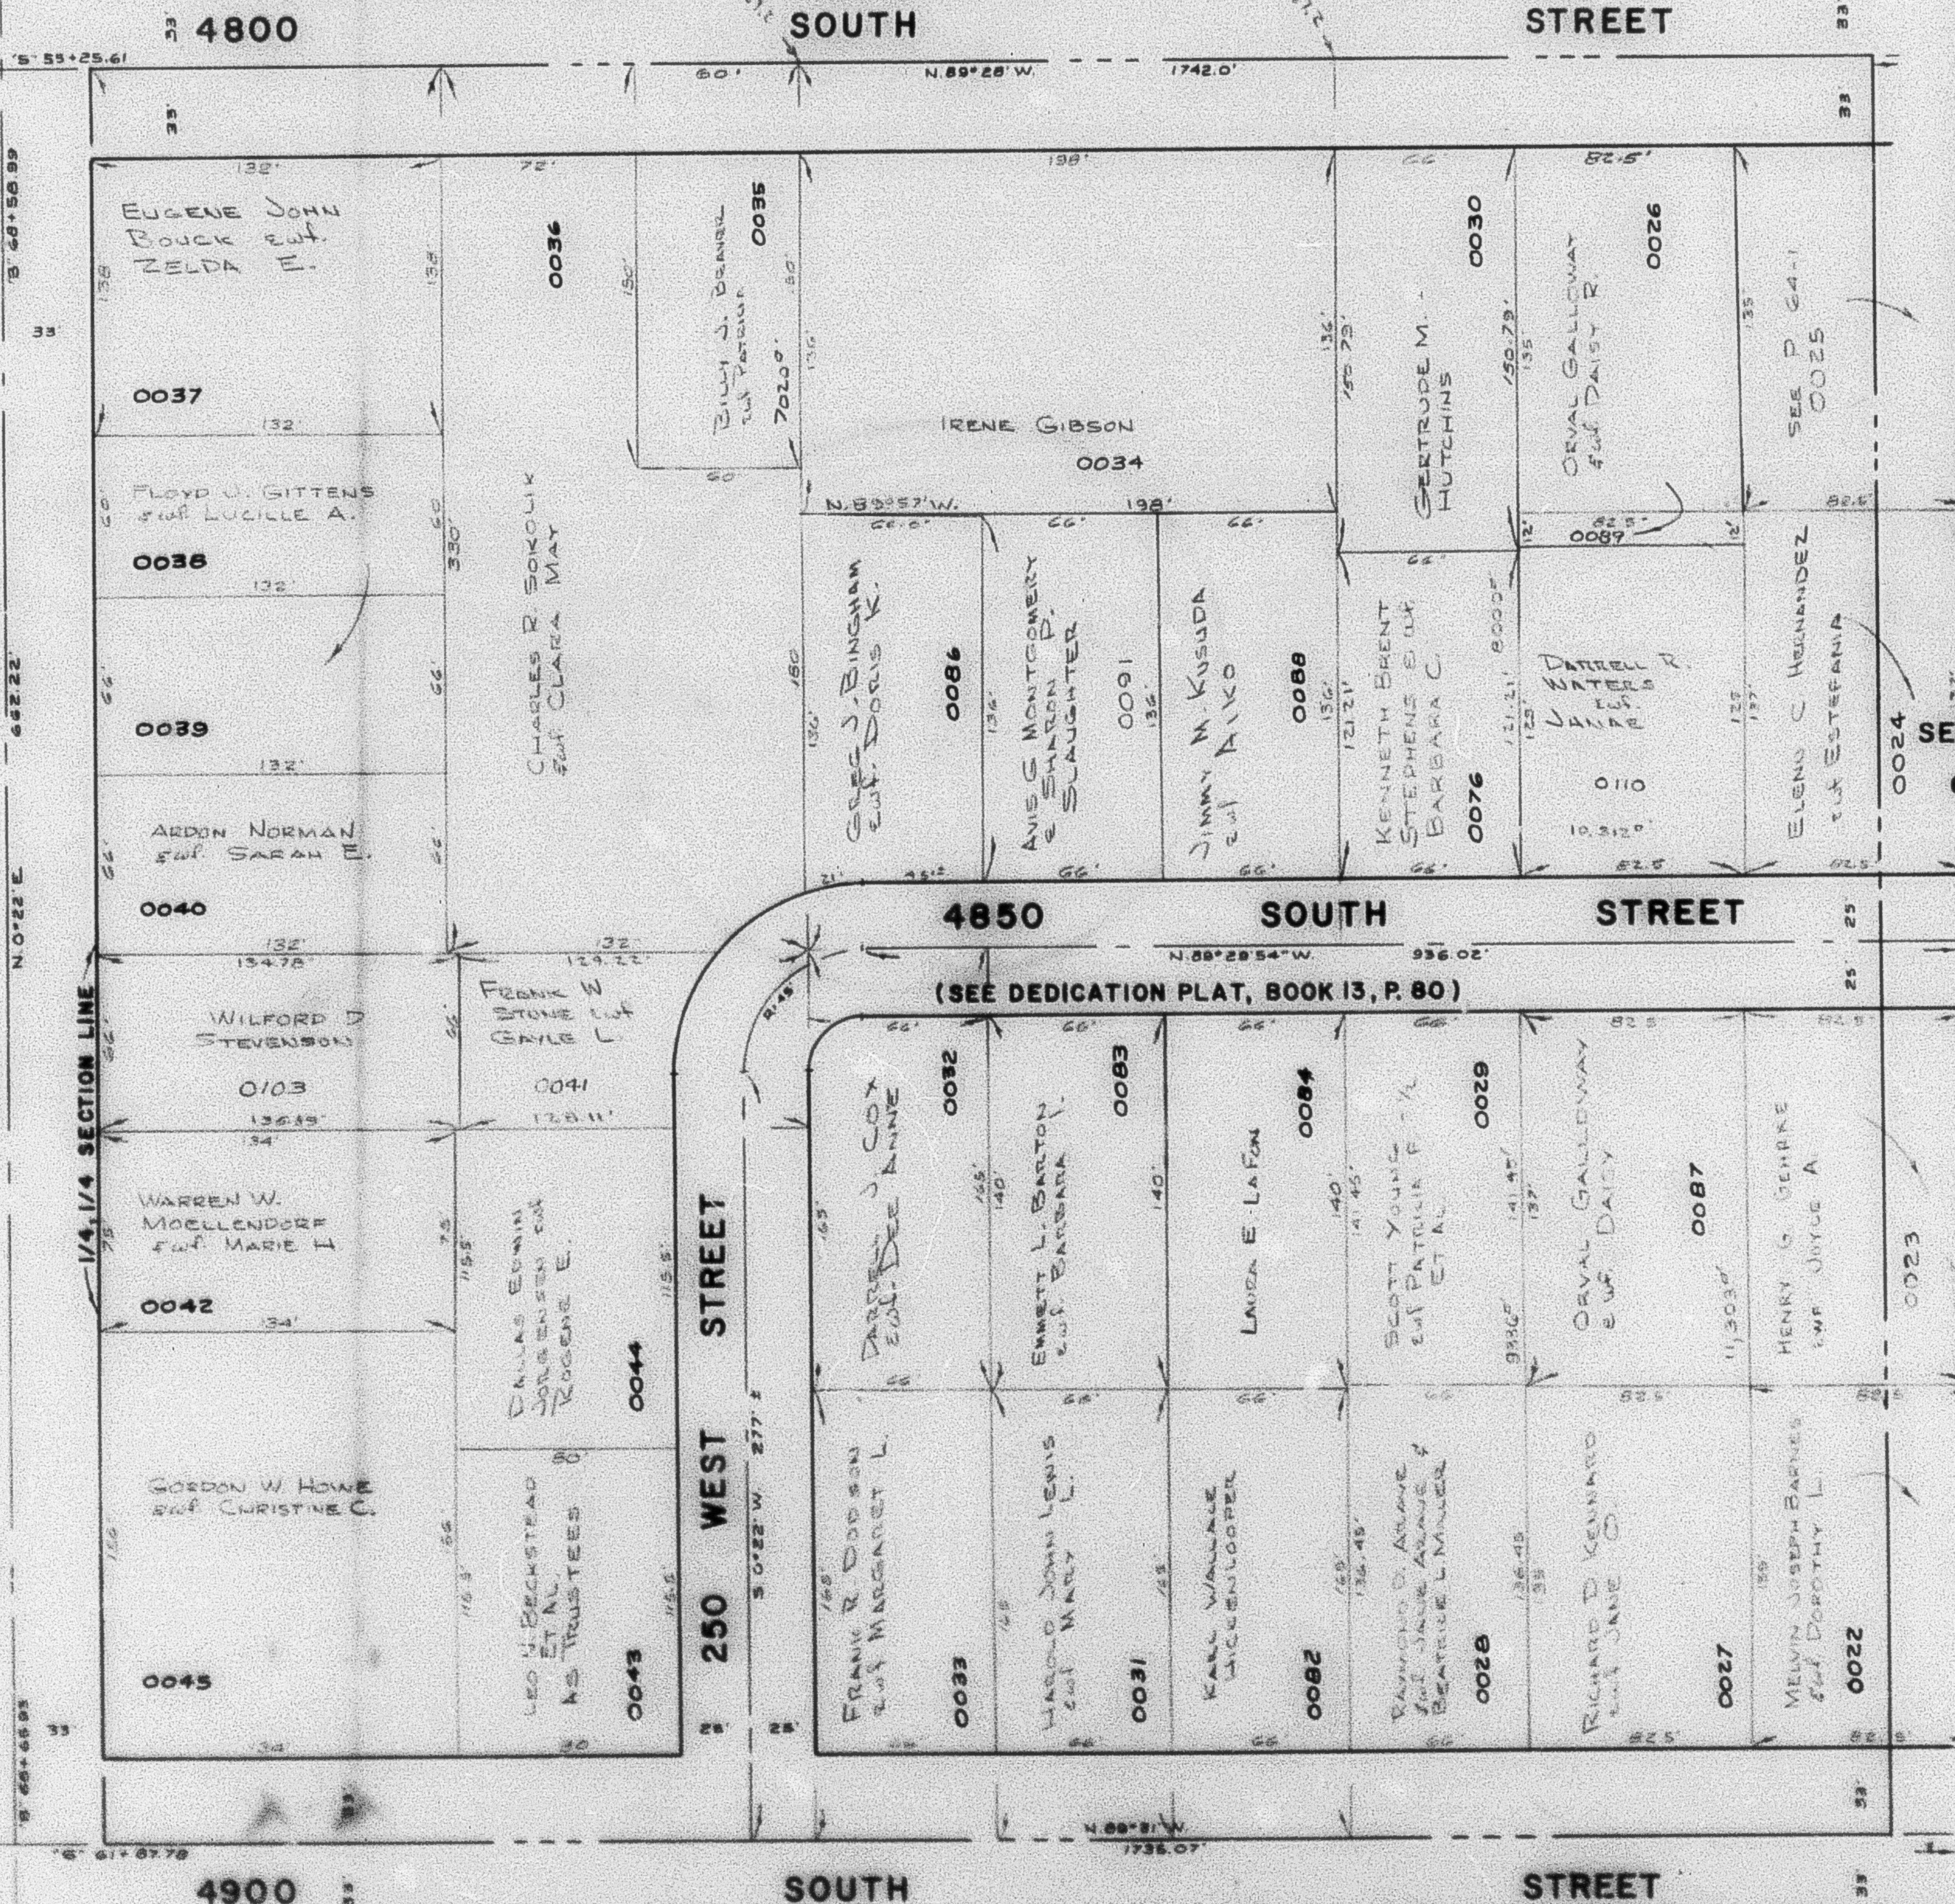

NOTE: SEE BOOK 11 OF PLATS PAGE 99 (ORIGINALS)
FOR "OFFICIAL MAPPED STREETS"

SEE P. 64-3

W.F.J. 1-70