

N.E. 1/4 OF N.E. 1/4 OF N.W. 1/4 OF
SECTION 17, T. 5N., R. 1W., S.L.B. & M.

TAXING UNIT 24


CITY OF WASHINGTON TERRACE

PREFIX 07-084

SEE BOOK 6, PAGE 19

SCALE 1" = 50'

ALSO SEE PAGES 64-2, 64-3, 64-4

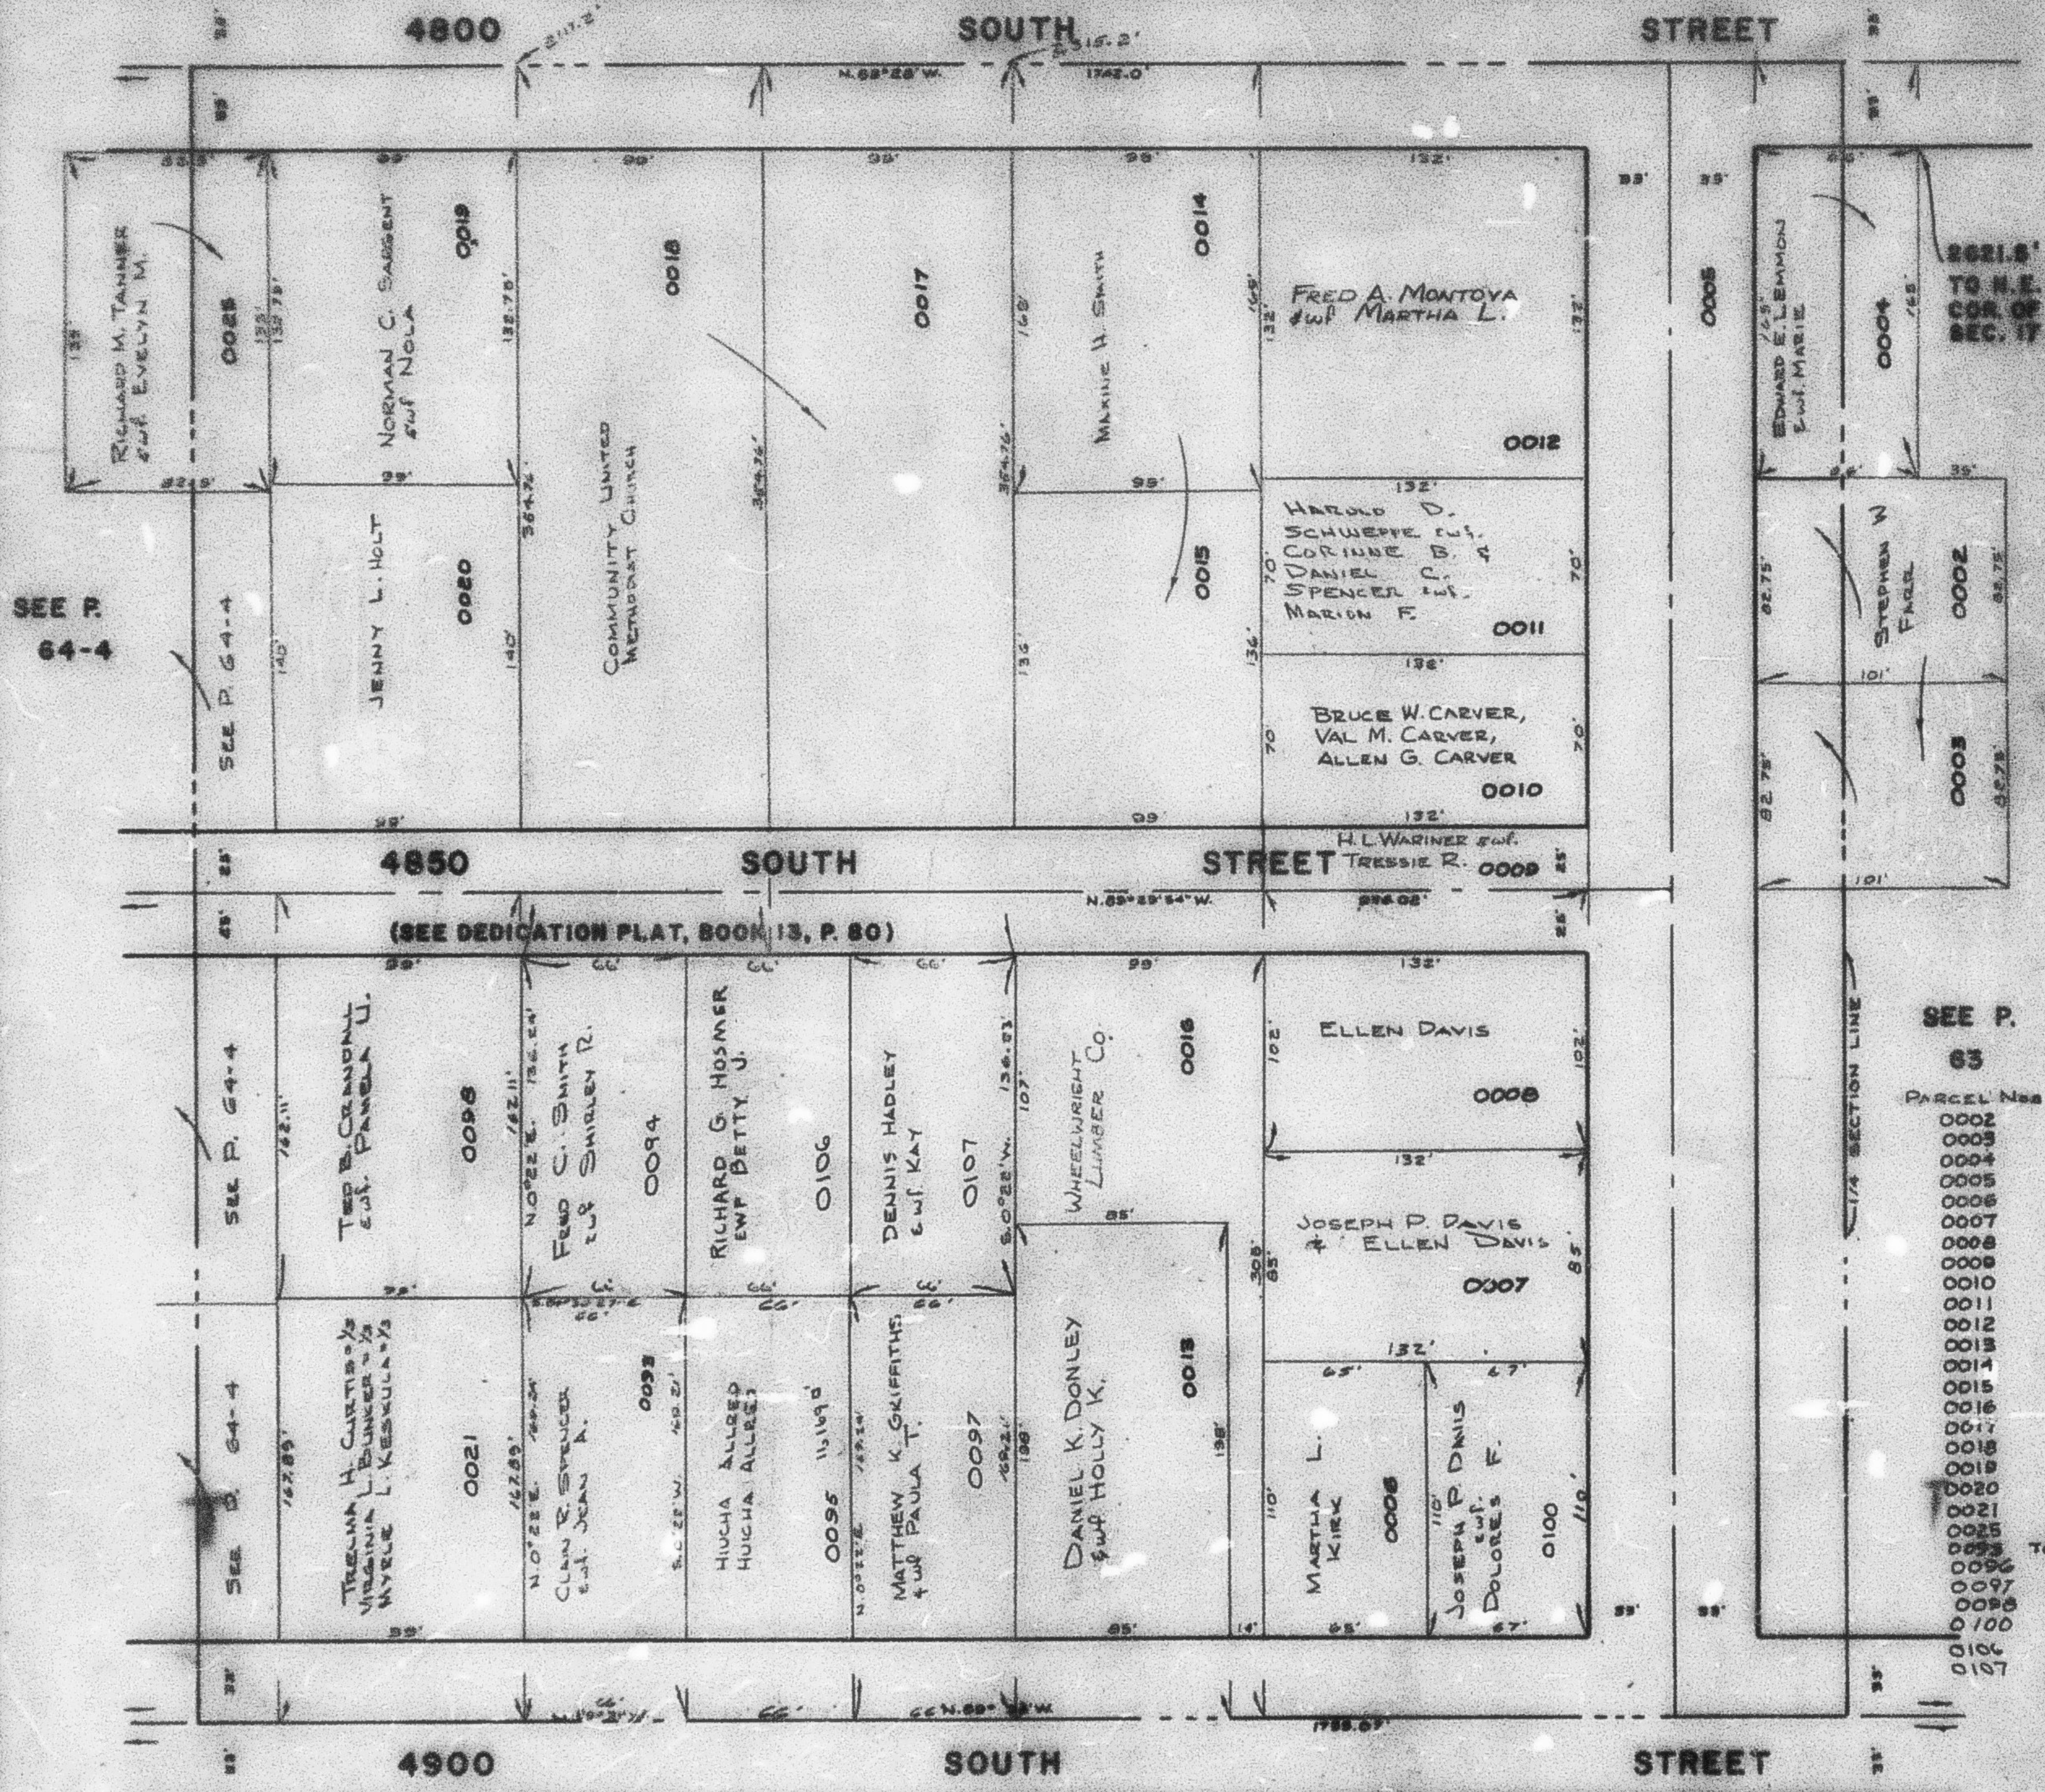

2621.8'
 TO N.E.
 COR. OF
 SEC. 17

SEE P.
 63

- PARCEL Nos
- 0002
 - 0003
 - 0004
 - 0005
 - 0006
 - 0007
 - 0008
 - 0009
 - 0010
 - 0011
 - 0012
 - 0013
 - 0014
 - 0015
 - 0016
 - 0017
 - 0018
 - 0019
 - 0020
 - 0021
 - 0025
 - 0026
 - 0027
 - 0028
 - 0100
 - 0106
 - 0107

NOTE: SEE BOOK 11 OF PLATS PAGE 99 (ORIGINALS)
 FOR "OFFICIAL MAPPED STREETS"